

TRUCKEE RIVER

EAST

(#4722)


VILLAGE ON THE RIVER PHASE 1

PORTION OF W 1/2 OF SEC. 12 T19N - R19E

There are no active parcels on this page.

See Bk 012, Pg 44


04/14/2009

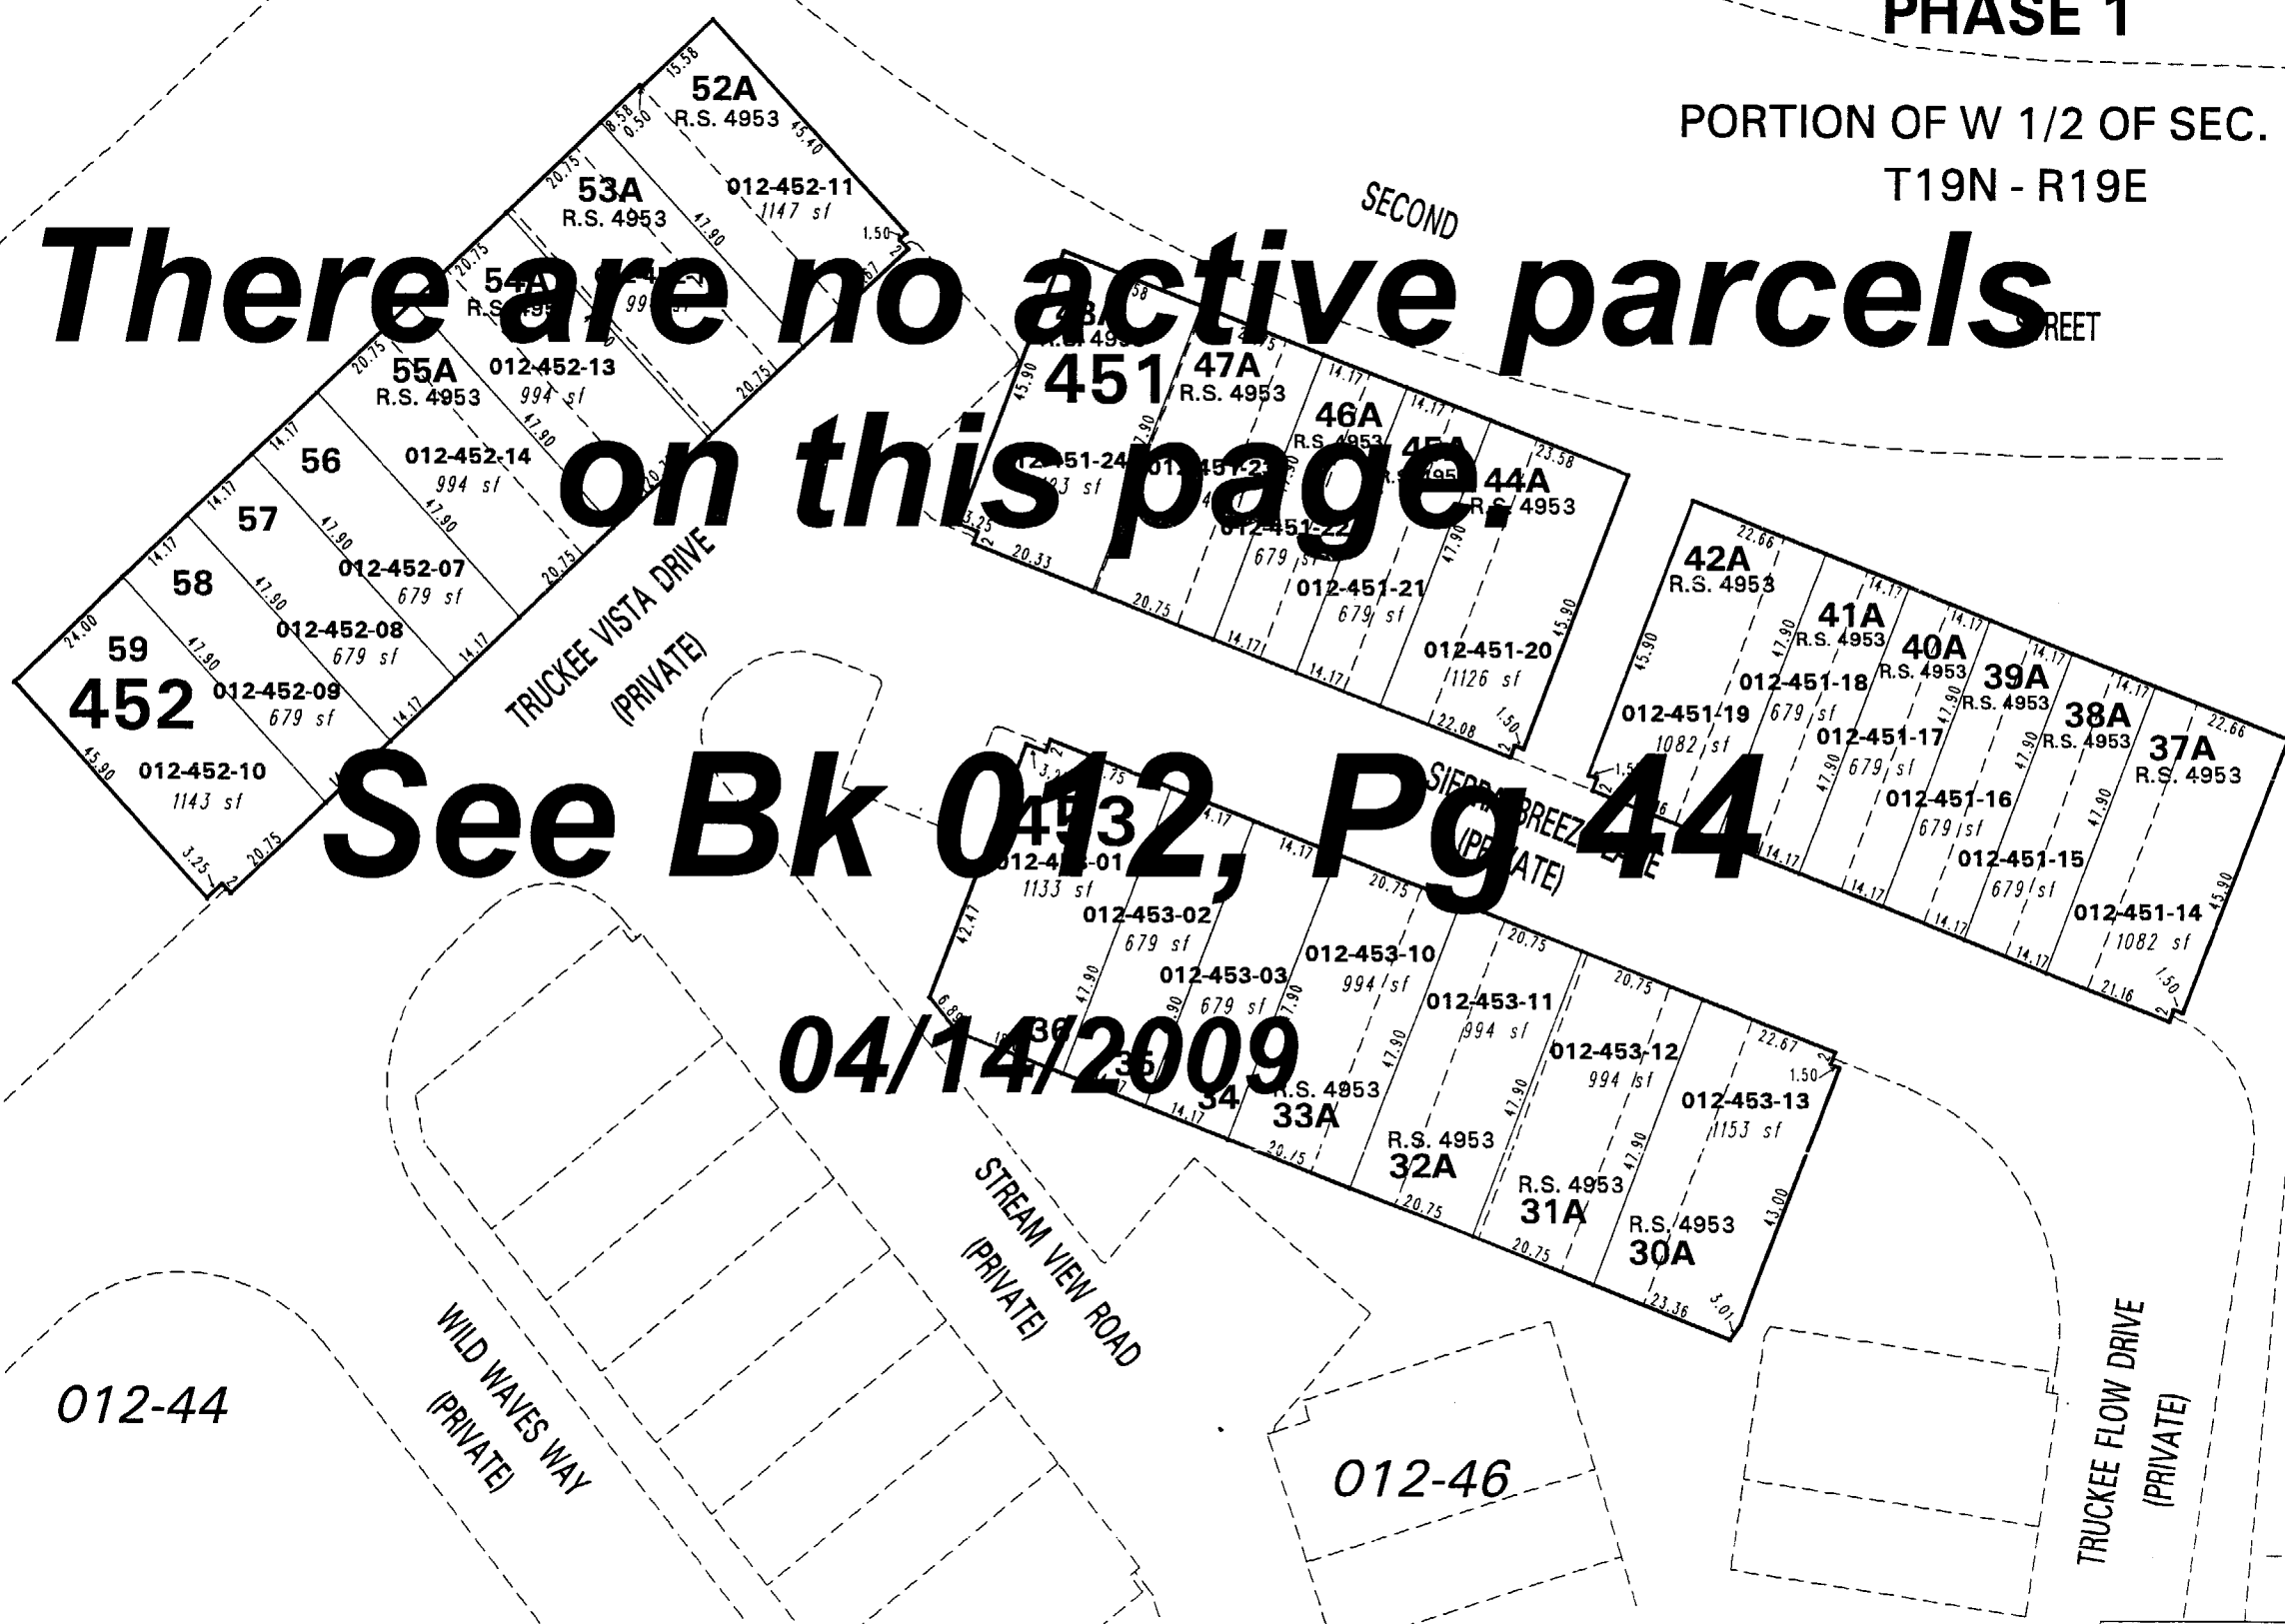

012-11

012-44

012-46

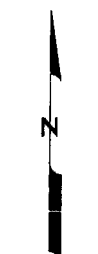

1" = 30'



NOTE: This map is prepared for the use of the Washoe County Assessor for assessment and illustrative purposes only. It does not represent a survey of the premises. No liability is assumed as to the sufficiency or the accuracy of the data delineated hereon.

Office of Washoe County Assessor, Nevada - Joshua G. Wilson

This area previously shown on 012-11

NOTE: Areas of parcels which are less than 2 acres are shown in square feet.

Drawn by JL 12/07/06 Revised JL 8/23/07