


# HOTEL CONDOMINIUMS AT GRAND SIERRA RESORT

PORTION OF THE SE 1/4 SECTION 7, T19N - R20E

CURRENT AS OF  
AUG 17 2007  
WASHOE CO. ASSESSOR

## OVERVIEW - ALL PHASES

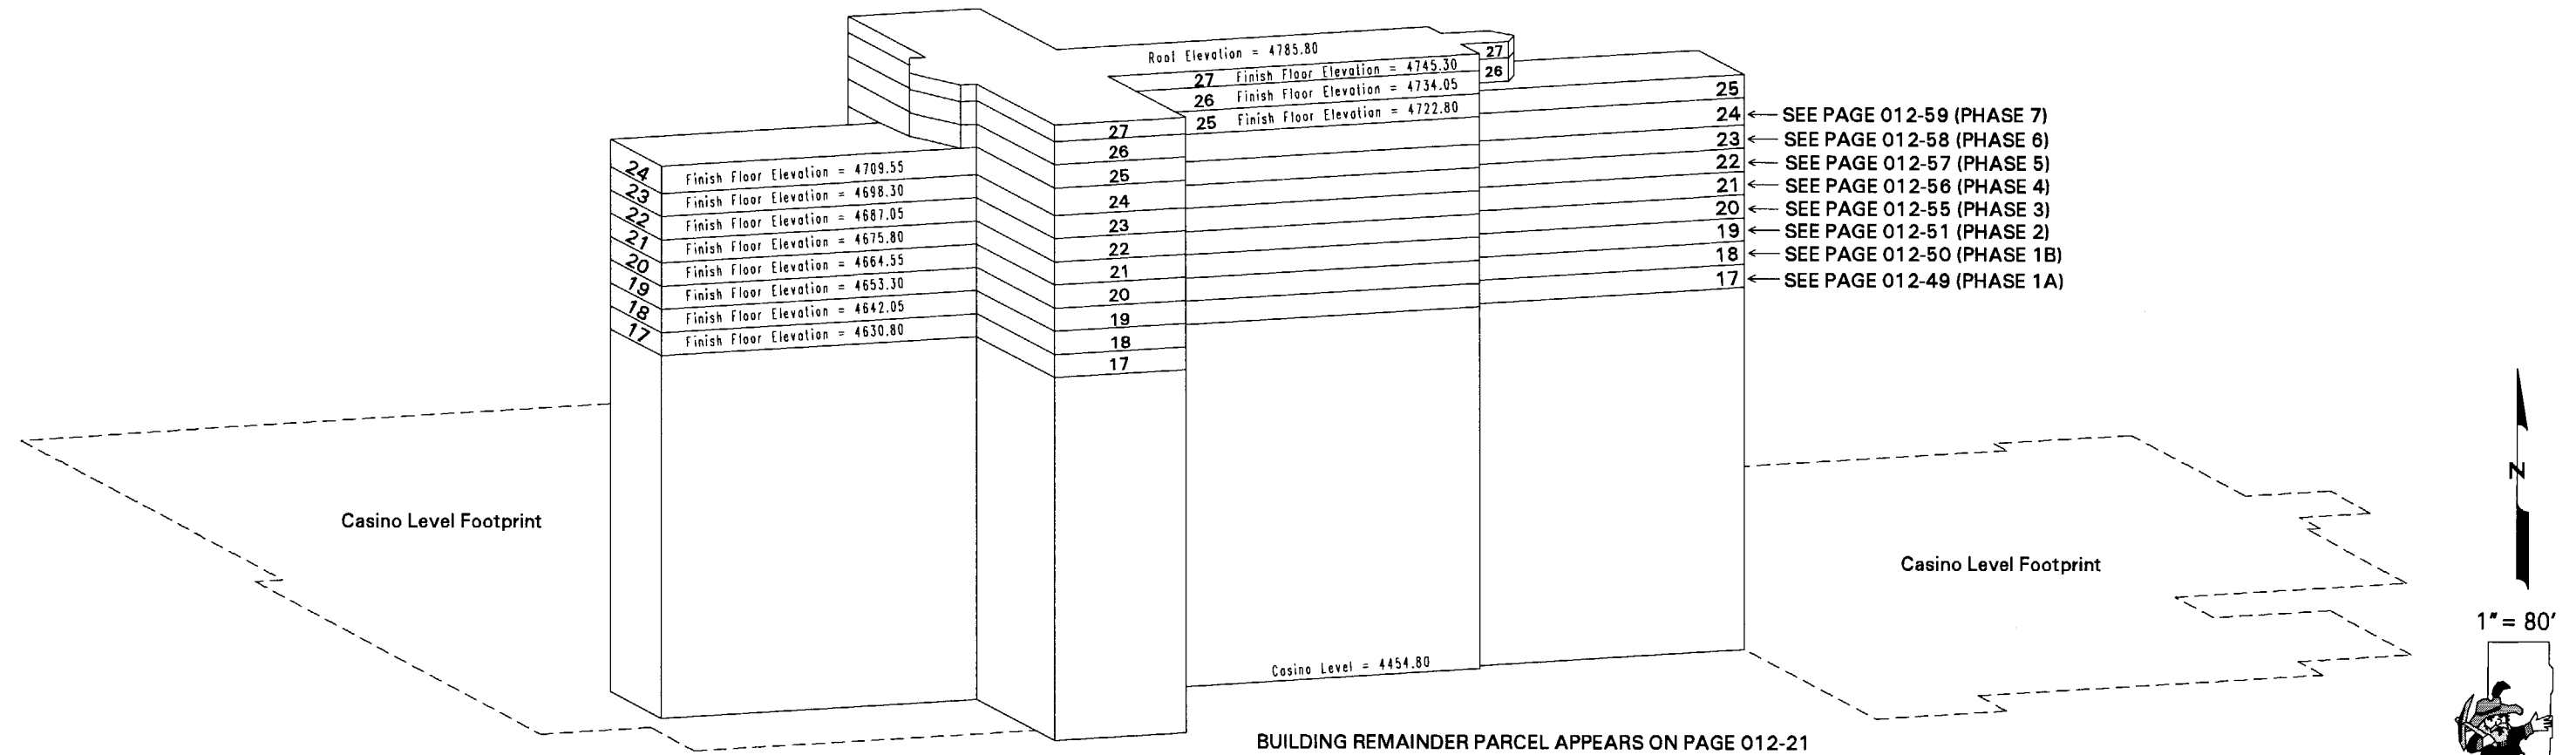

NOTE: This map is prepared for the use of the Washoe County Assessor for assessment and illustrative purposes only. It does not represent a survey of the premises. No liability is assumed as to the sufficiency or the accuracy of the data delineated hereon.

*Office of Washoe County Assessor, Nevada - Joshua G. Wilson*

This area previously shown on 012-21

NOTE: Areas of parcels which are less than 2 acres are shown in square feet.

Drawn by <u>CFB 02/09/2007</u>
Revised <u>JL 2/21/07, 3/16/07, 4/5/07</u>
<u>JL 4/24/07 JL 7/5/07 JL 8/10/07</u>
ARC INFO 8.2 WINDOWS 2000 5.0

