

012-49-S3


49-S4

012-49

49-S2


012-21

012-21

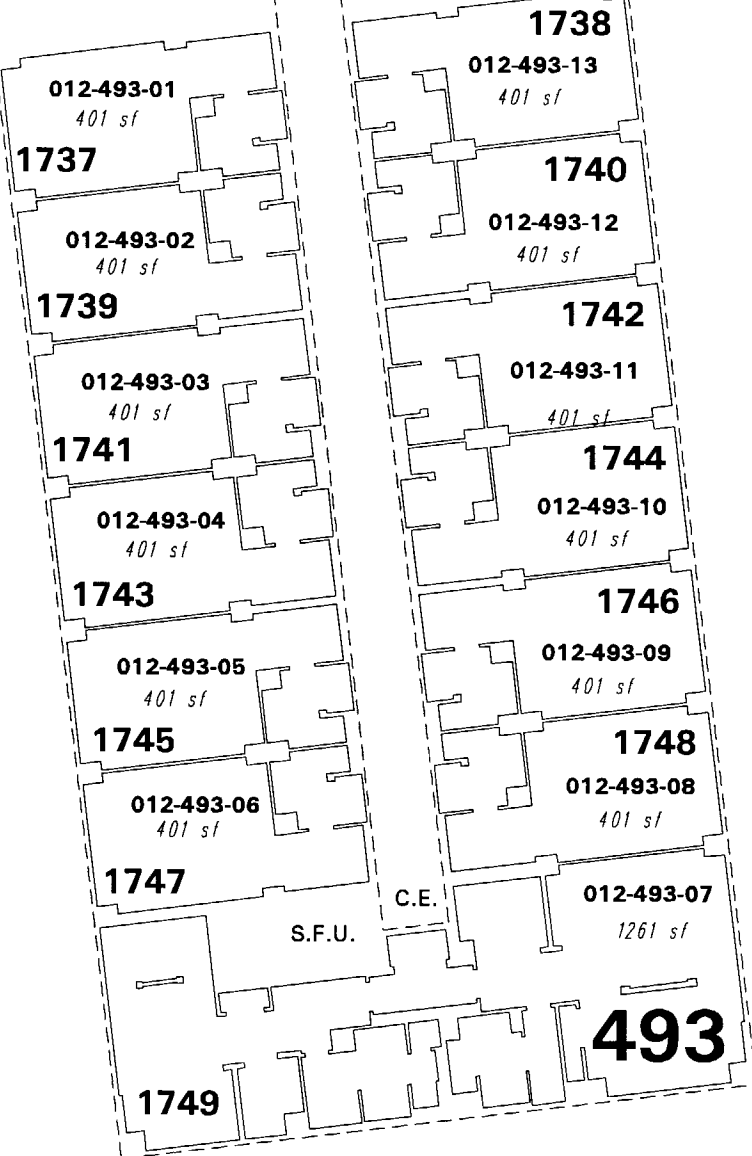

(#4733)
HOTEL CONDOMINIUMS AT
GRAND SIERRA RESORT
PHASE 1A

17th FLOOR
 PORTION OF THE SE 1/4 OF SEC. 7
 T19N - R20E

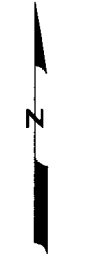

1" = 20'



NOTE: This map is prepared for the use of the Washoe County Assessor for assessment and illustrative purposes only. It does not represent a survey of the premises. No liability is assumed as to the sufficiency or the accuracy of the data delineated hereon.

Office of Washoe County Assessor, Nevada - Joshua G. Wilson

This area previously shown on 012-21

Drawn by JL 01/04/07
 Revised CFB 02/09/2007

NOTE: Areas of parcels which are less than 2 acres are shown in square feet.