
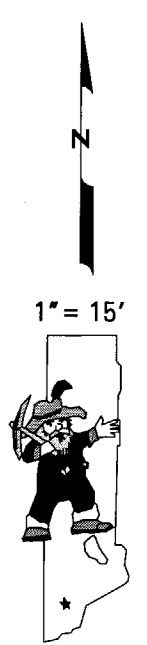


(#4800)  
HOTEL CONDOMINIUMS AT  
GRAND SIERRA RESORT  
PHASE 7  
24th FLOOR

PORTION OF THE SE 1/4 SEC. 7  
T19N - R20E

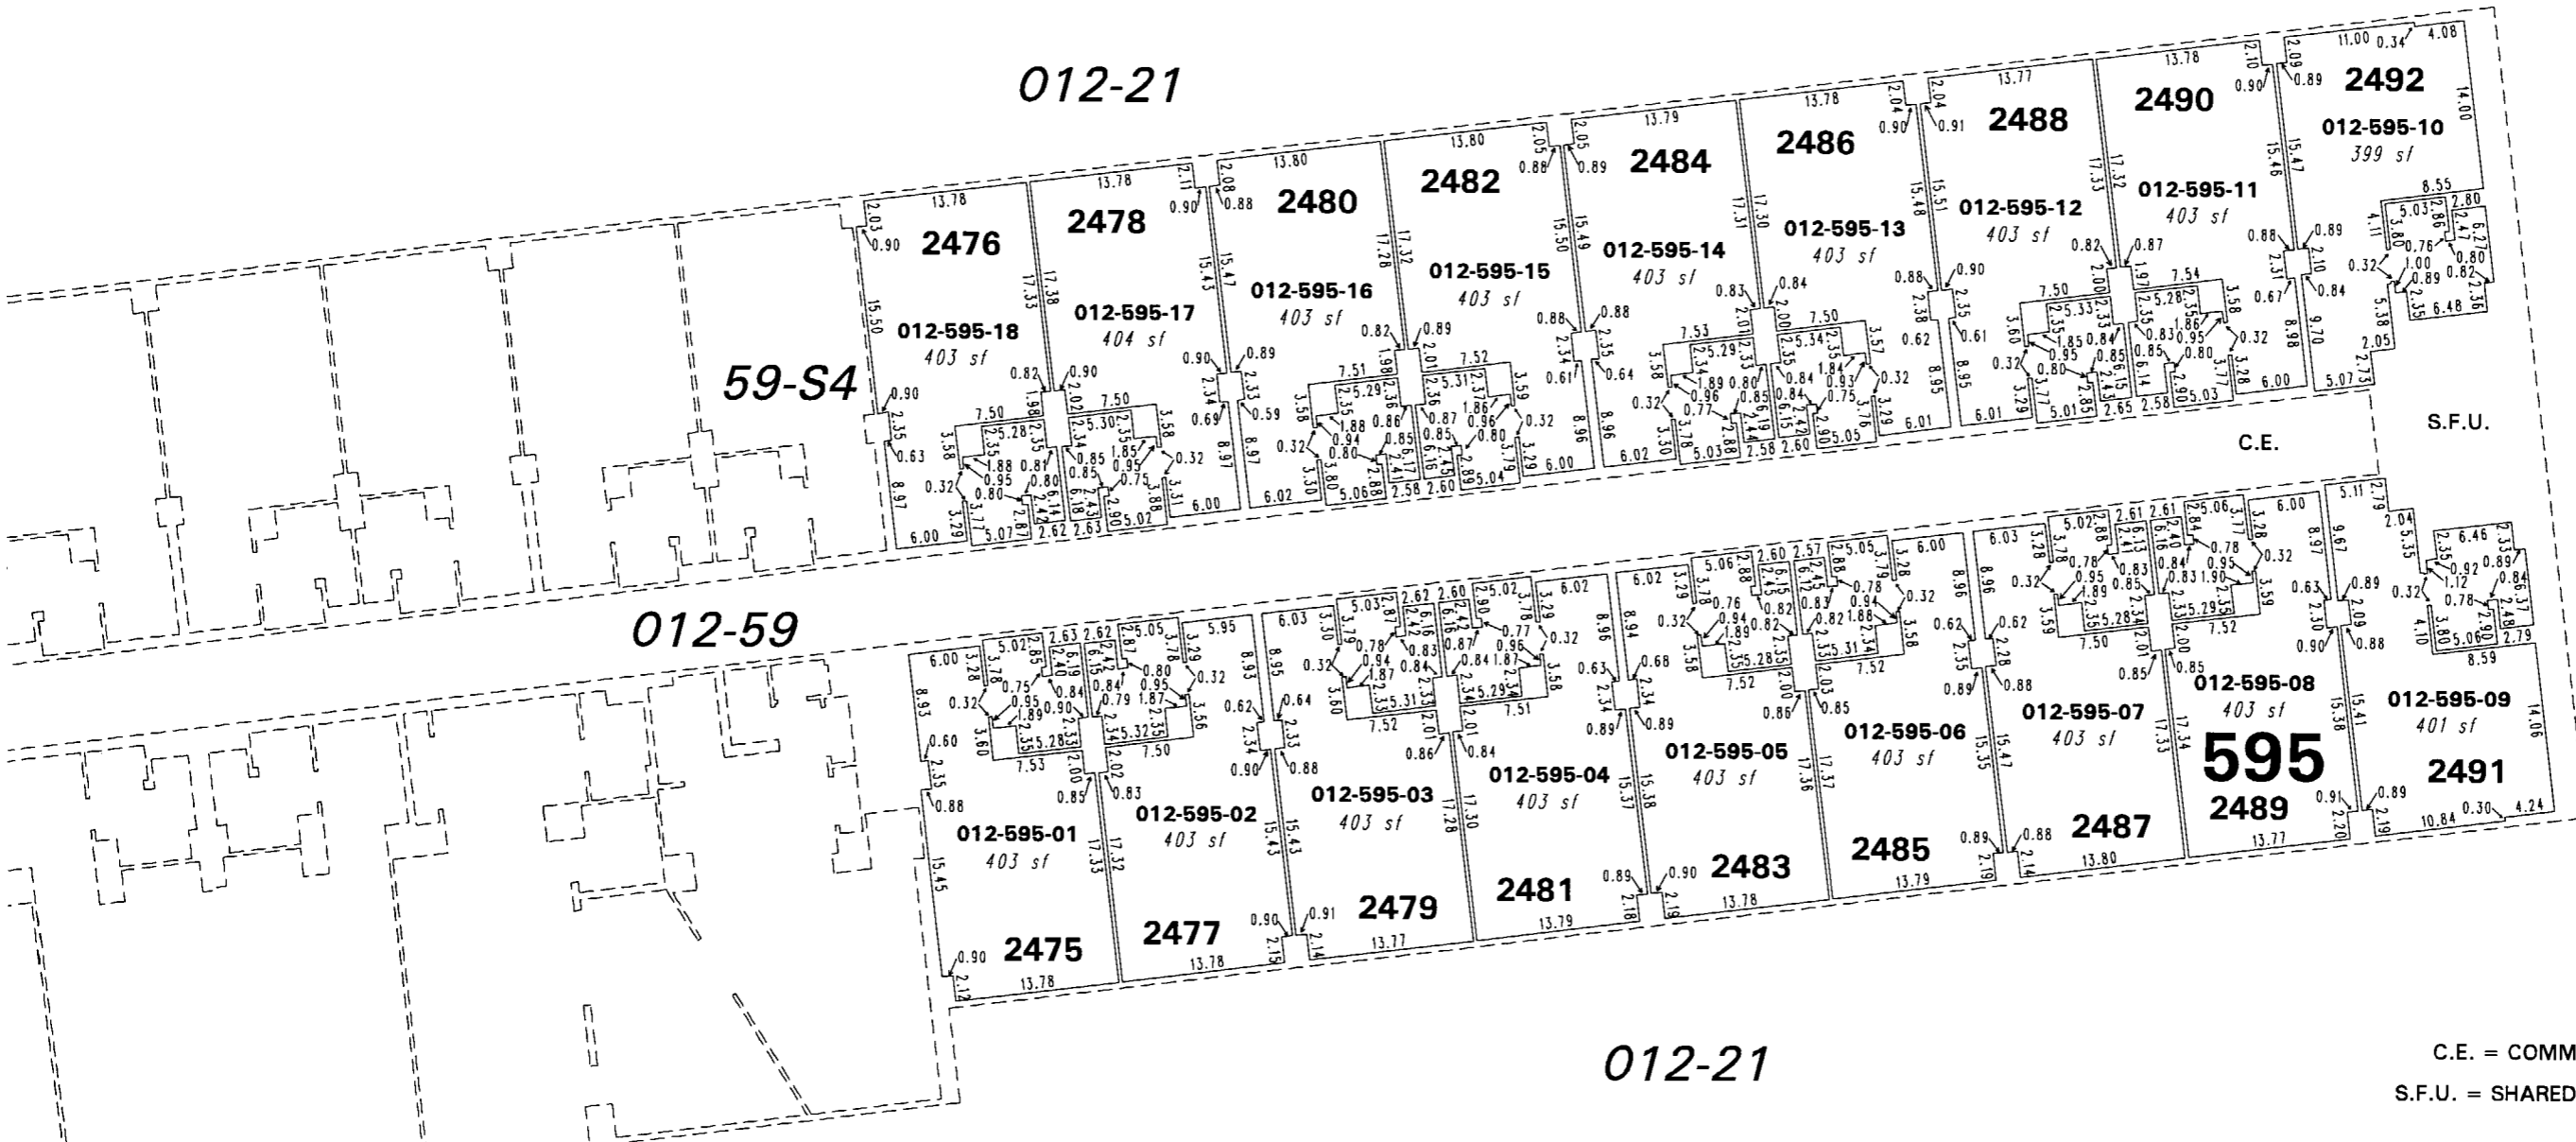

C.E. = COMMON ELEMENT  
S.F.U. = SHARED FACILITIES UNIT

NOTE: This map is prepared for the use of the Washoe County Assessor for assessment and illustrative purposes only. It does not represent a survey of the premises. No liability is assumed as to the sufficiency or the accuracy of the data delineated hereon.

Office of Washoe County Assessor, Nevada - Joshua G. Wilson

This area previously shown on 012-21

Drawn by JL 08/02/07  
Revised \_\_\_\_\_

NOTE: Areas of parcels which are less than 2 acres are shown in square feet.