


(#2921)
CURTI RANCH UNIT ONE
PORTION OF THE NW1/4 OF SECTION 27
T18N - R20E

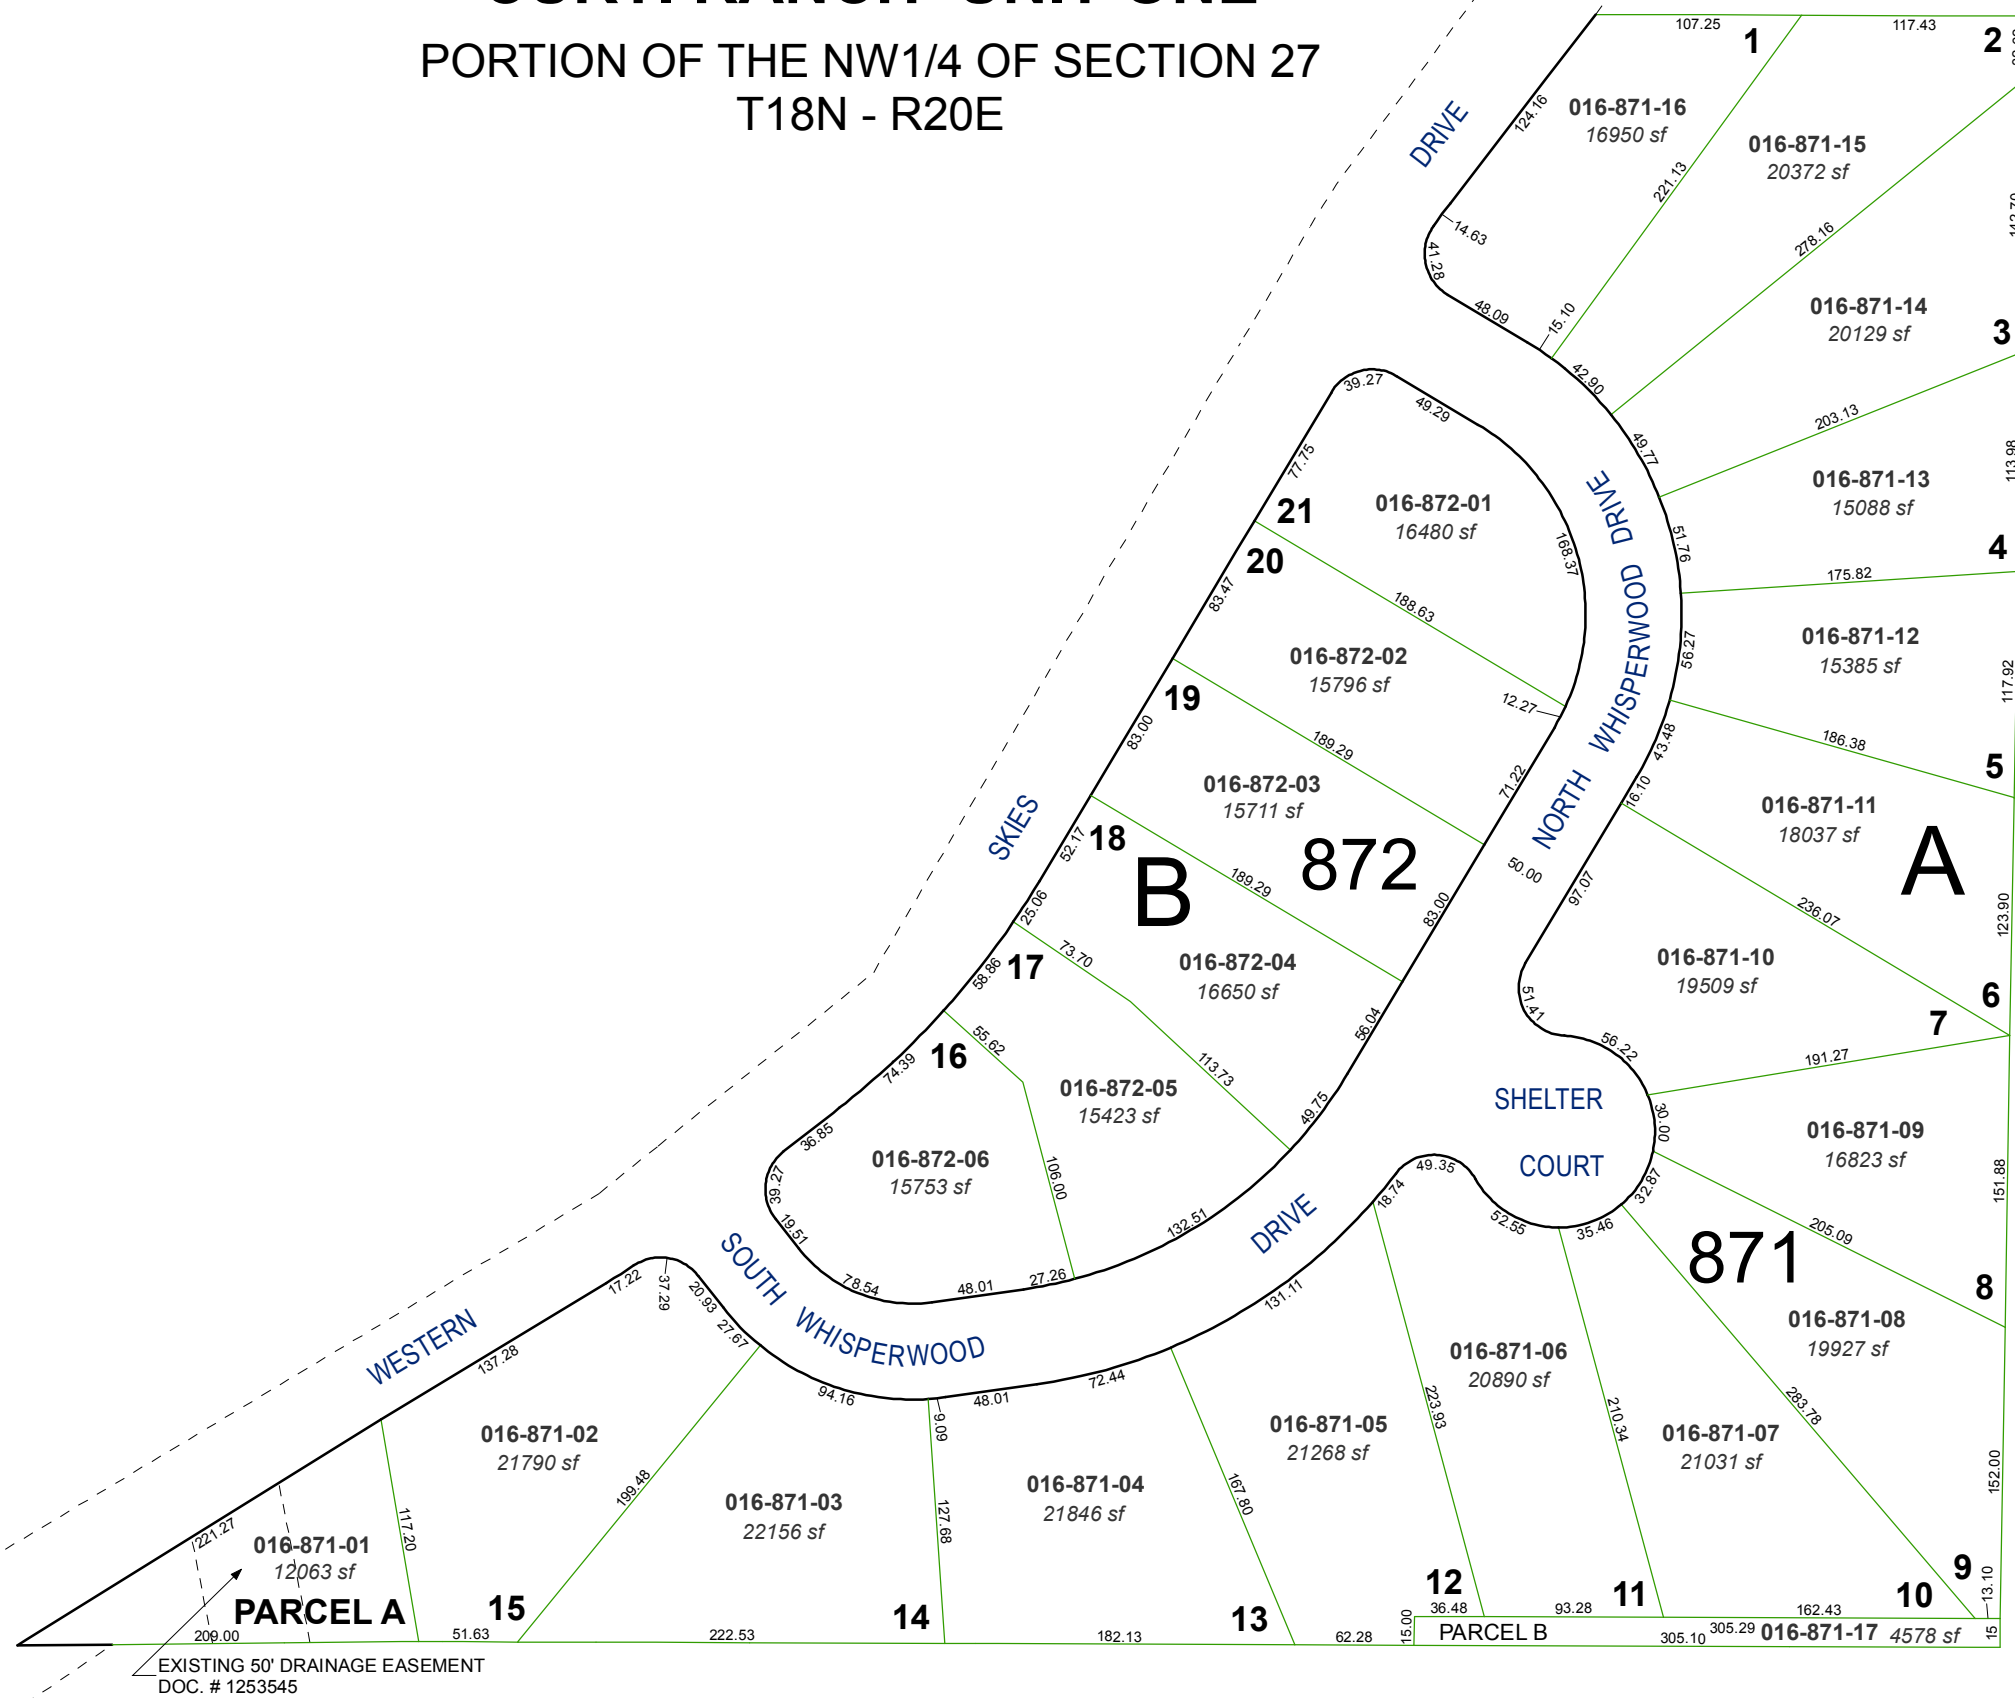

EXISTING 50' DRAINAGE EASEMENT
DOC. # 1253545



Assessor's Map Number
016-87

STATE OF NEVADA
WASHOE COUNTY
ASSESSOR'S OFFICE
Joshua G. Wilson, Assessor

1001 East Ninth Street
Building D
Reno, Nevada 89512
(775) 328-2231



1 inch = 100 feet

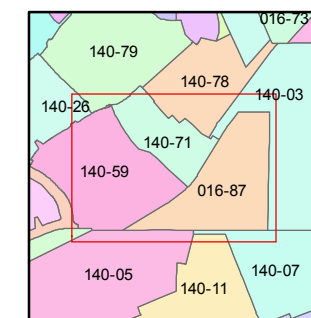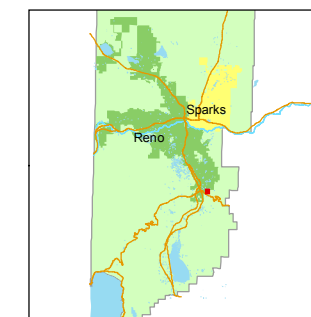

created by: TWT 4/3/2014

last updated: _____

area previously shown on map(s)
016-43

NOTE: This map was prepared for the use of the Washoe County Assessor for assessment and illustrative purposes only. It does not represent a survey of the premises. No liability is assumed as to the sufficiency or accuracy of the data delineated hereon.