


PORTION OF SW<sup>4</sup>  
SECTION 31  
T19N-R20E  
ANNEX. T. M. 3667  
ORD. 4969

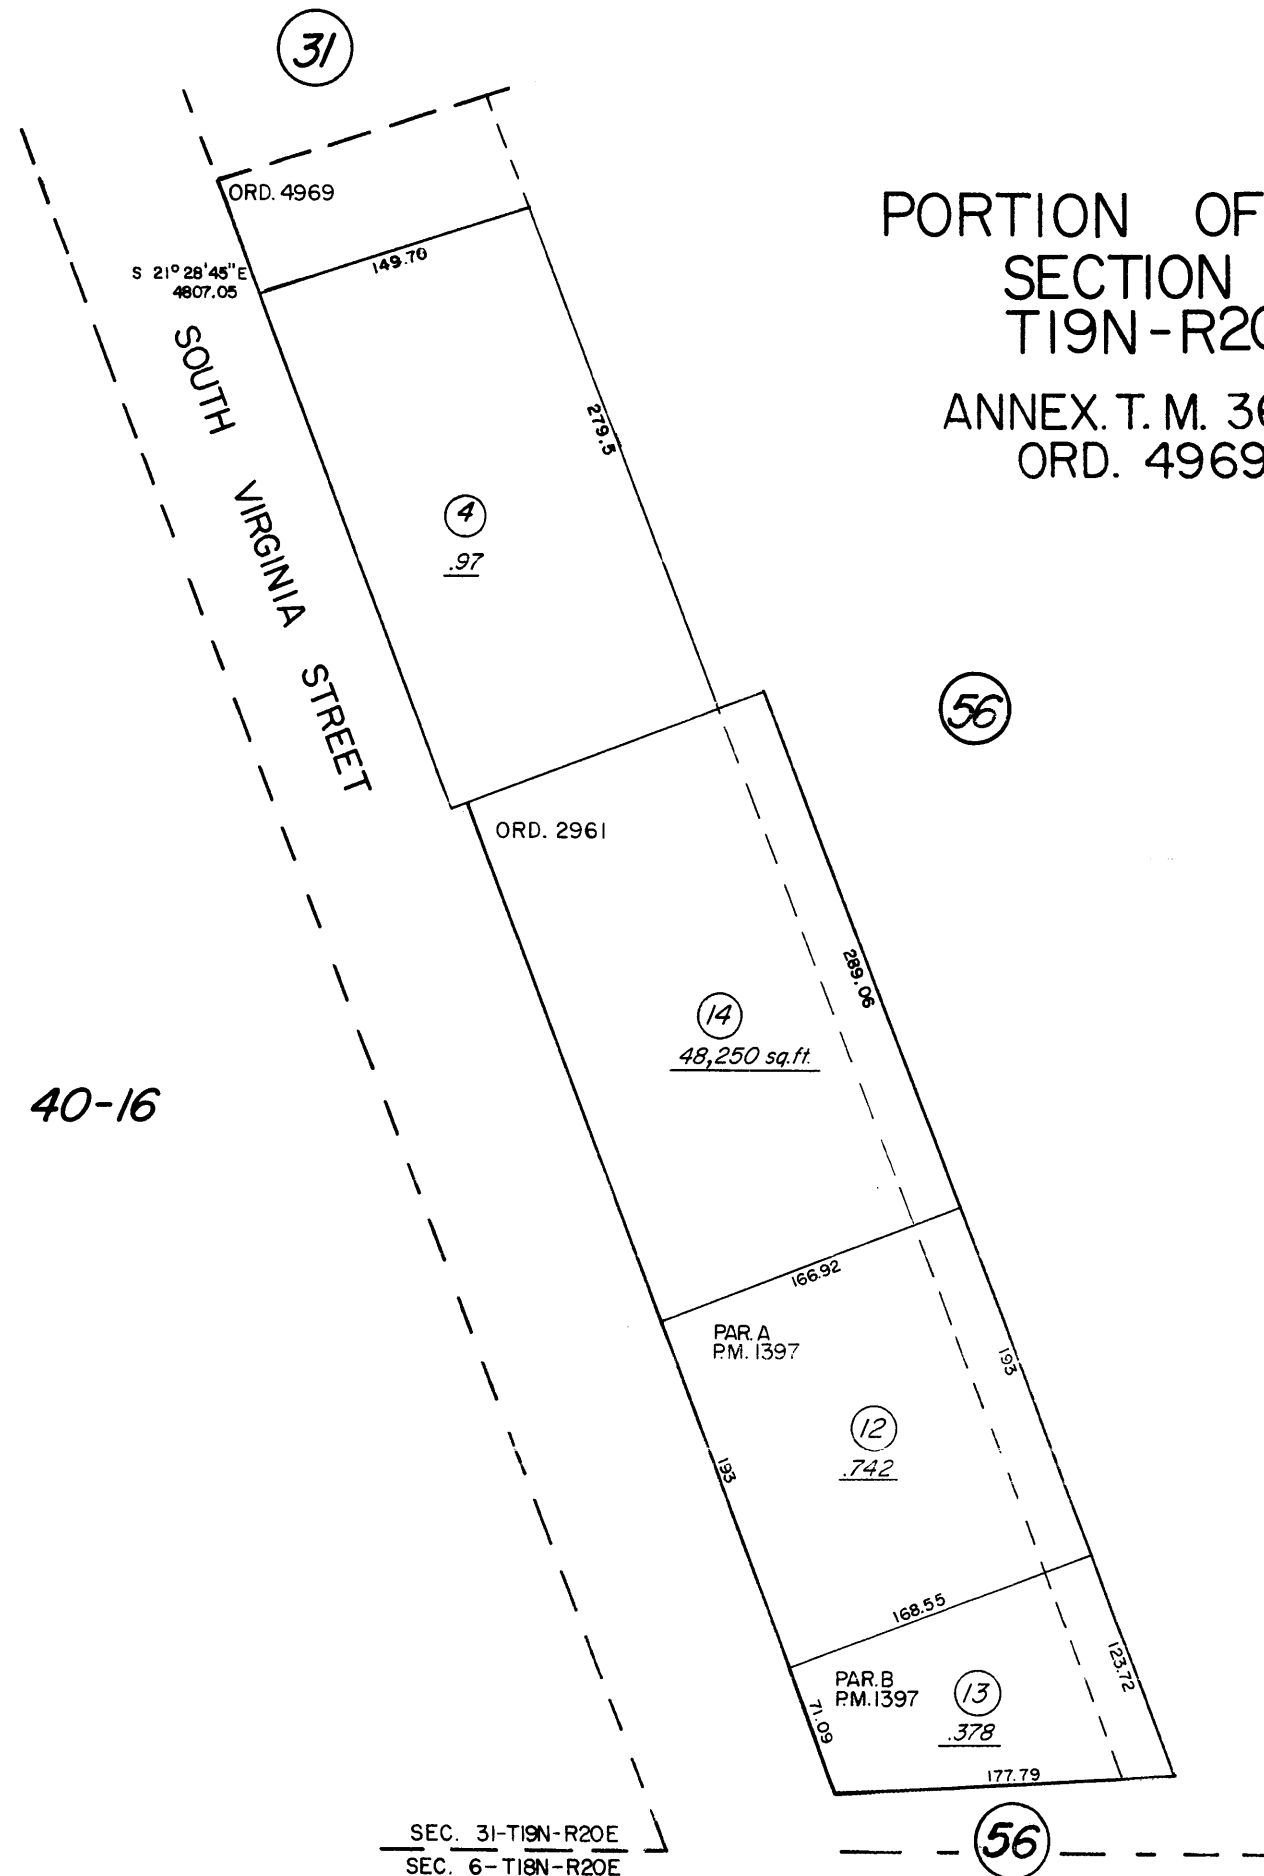


BOOK 40-16

SEC. 31-T19N-R20E  
SEC. 6-T18N-R20E

Assessor's Map County of Washoe, Nev.

NOTE - ASSESSOR'S BLOCK NUMBERS SHOWN IN ELLIPSES  
ASSESSOR'S PARCEL NUMBERS SHOWN IN CIRCLES

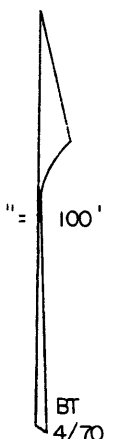

BT  
4/70  
REVISED  
TWT 7/7/99  
KS 10/5/00

NOTE: This Map is prepared for the use of the Washoe County Assessor, for Assessment and Illustrative purposes only. It does not represent survey of the Premises. No Liability is assumed as to the sufficiency or accuracy of the Date delineated hereon.