


WESTERLY ADDITION "H" TO  
GREENBRAE TERRACE SUB.  
(#608)

13

PORTION E1/2 SE 1/4 SEC. 32 T20N R20E

27-24

E 1/4 CO.  
SEC. 32  
T20N R20E

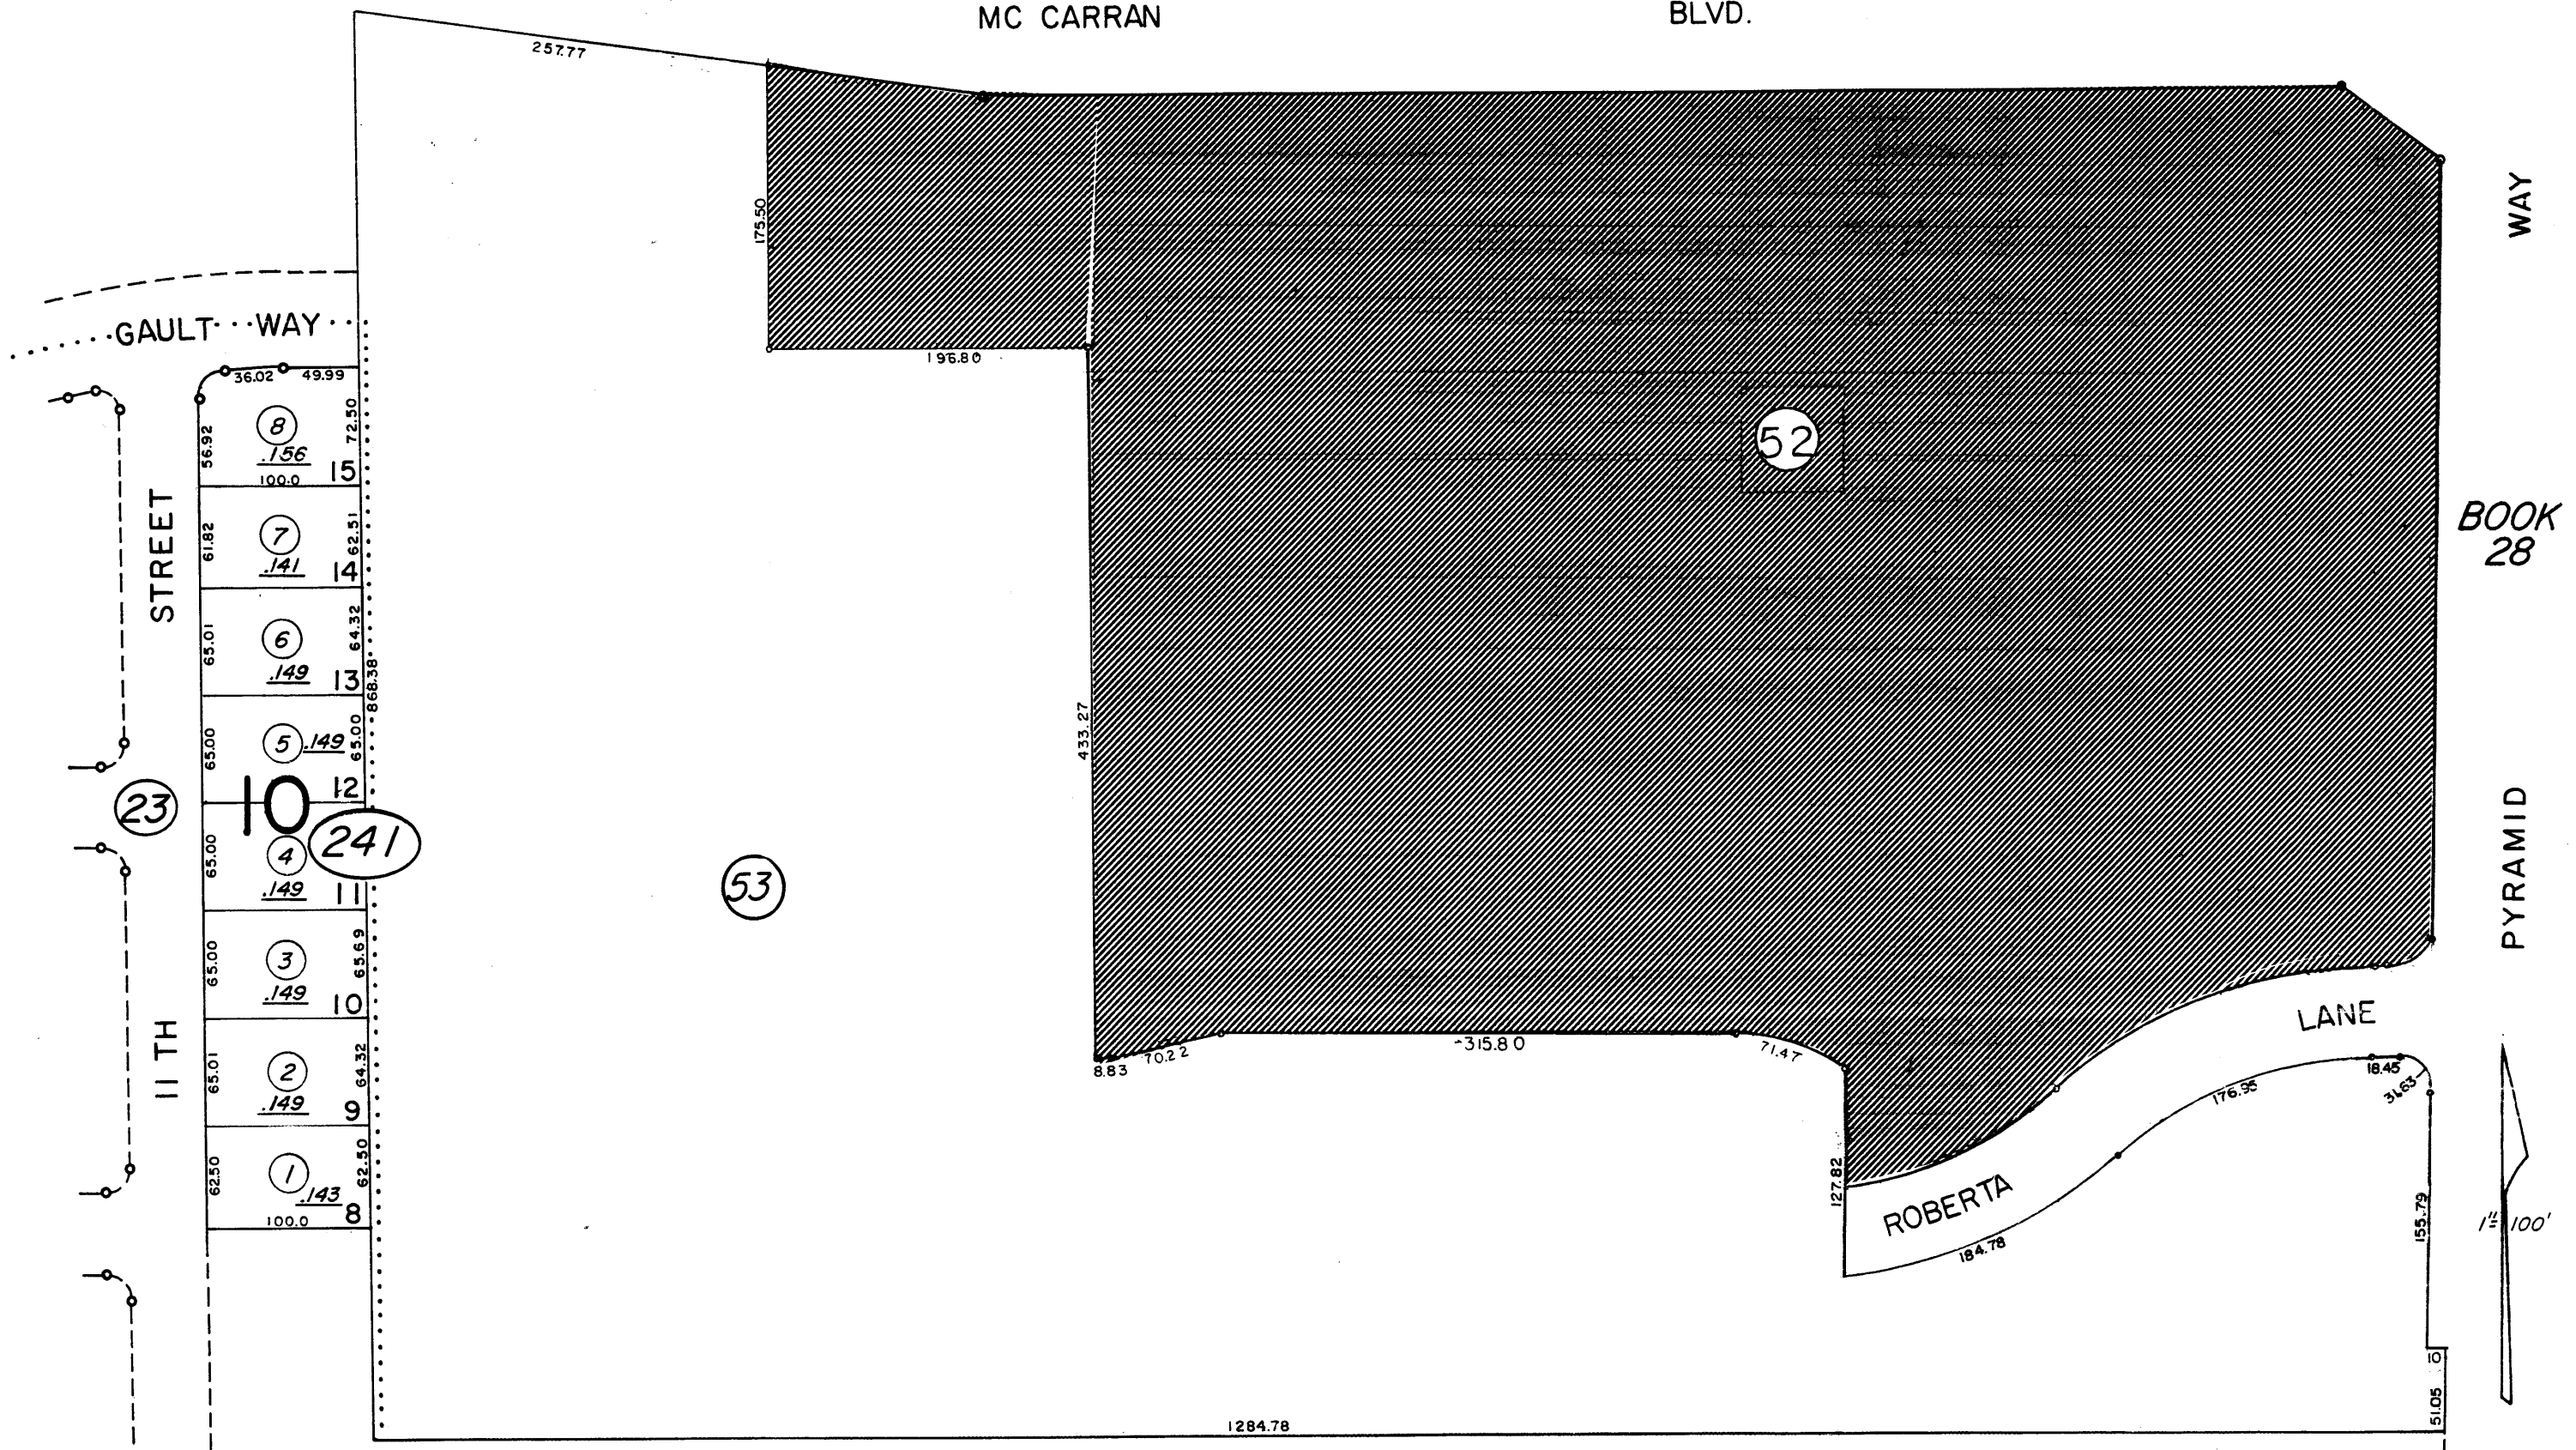

NOTE: This Map is prepared for the use of the Washoe County Assessor for Assessment and illustrative purposes only, it does not represent survey of the premises. No liability is assumed as to the sufficiency or accuracy of the data delineated hereon.

28

Assessor's Map County of Washoe, Nevada

NOTE - ASSESSOR'S BLOCK NUMBERS SHOWN IN ELLIPSES  
ASSESSOR'S PARCEL NUMBERS SHOWN IN CIRCLES

drawn by	PC. 6/63
revised	7/80 5/81 3/36 4/97 7/97
superseded	12/97 8/98