


(#4843)

THE VILLAGE AT WILDCREEK A CONDOMINIUM SUBDIVISION

A POR. OF THE E 1/2 OF SEC. 31,
AND A POR. OF THE W 1/2 OF SEC. 32,
T20N - R20E
(SECOND FLOOR)

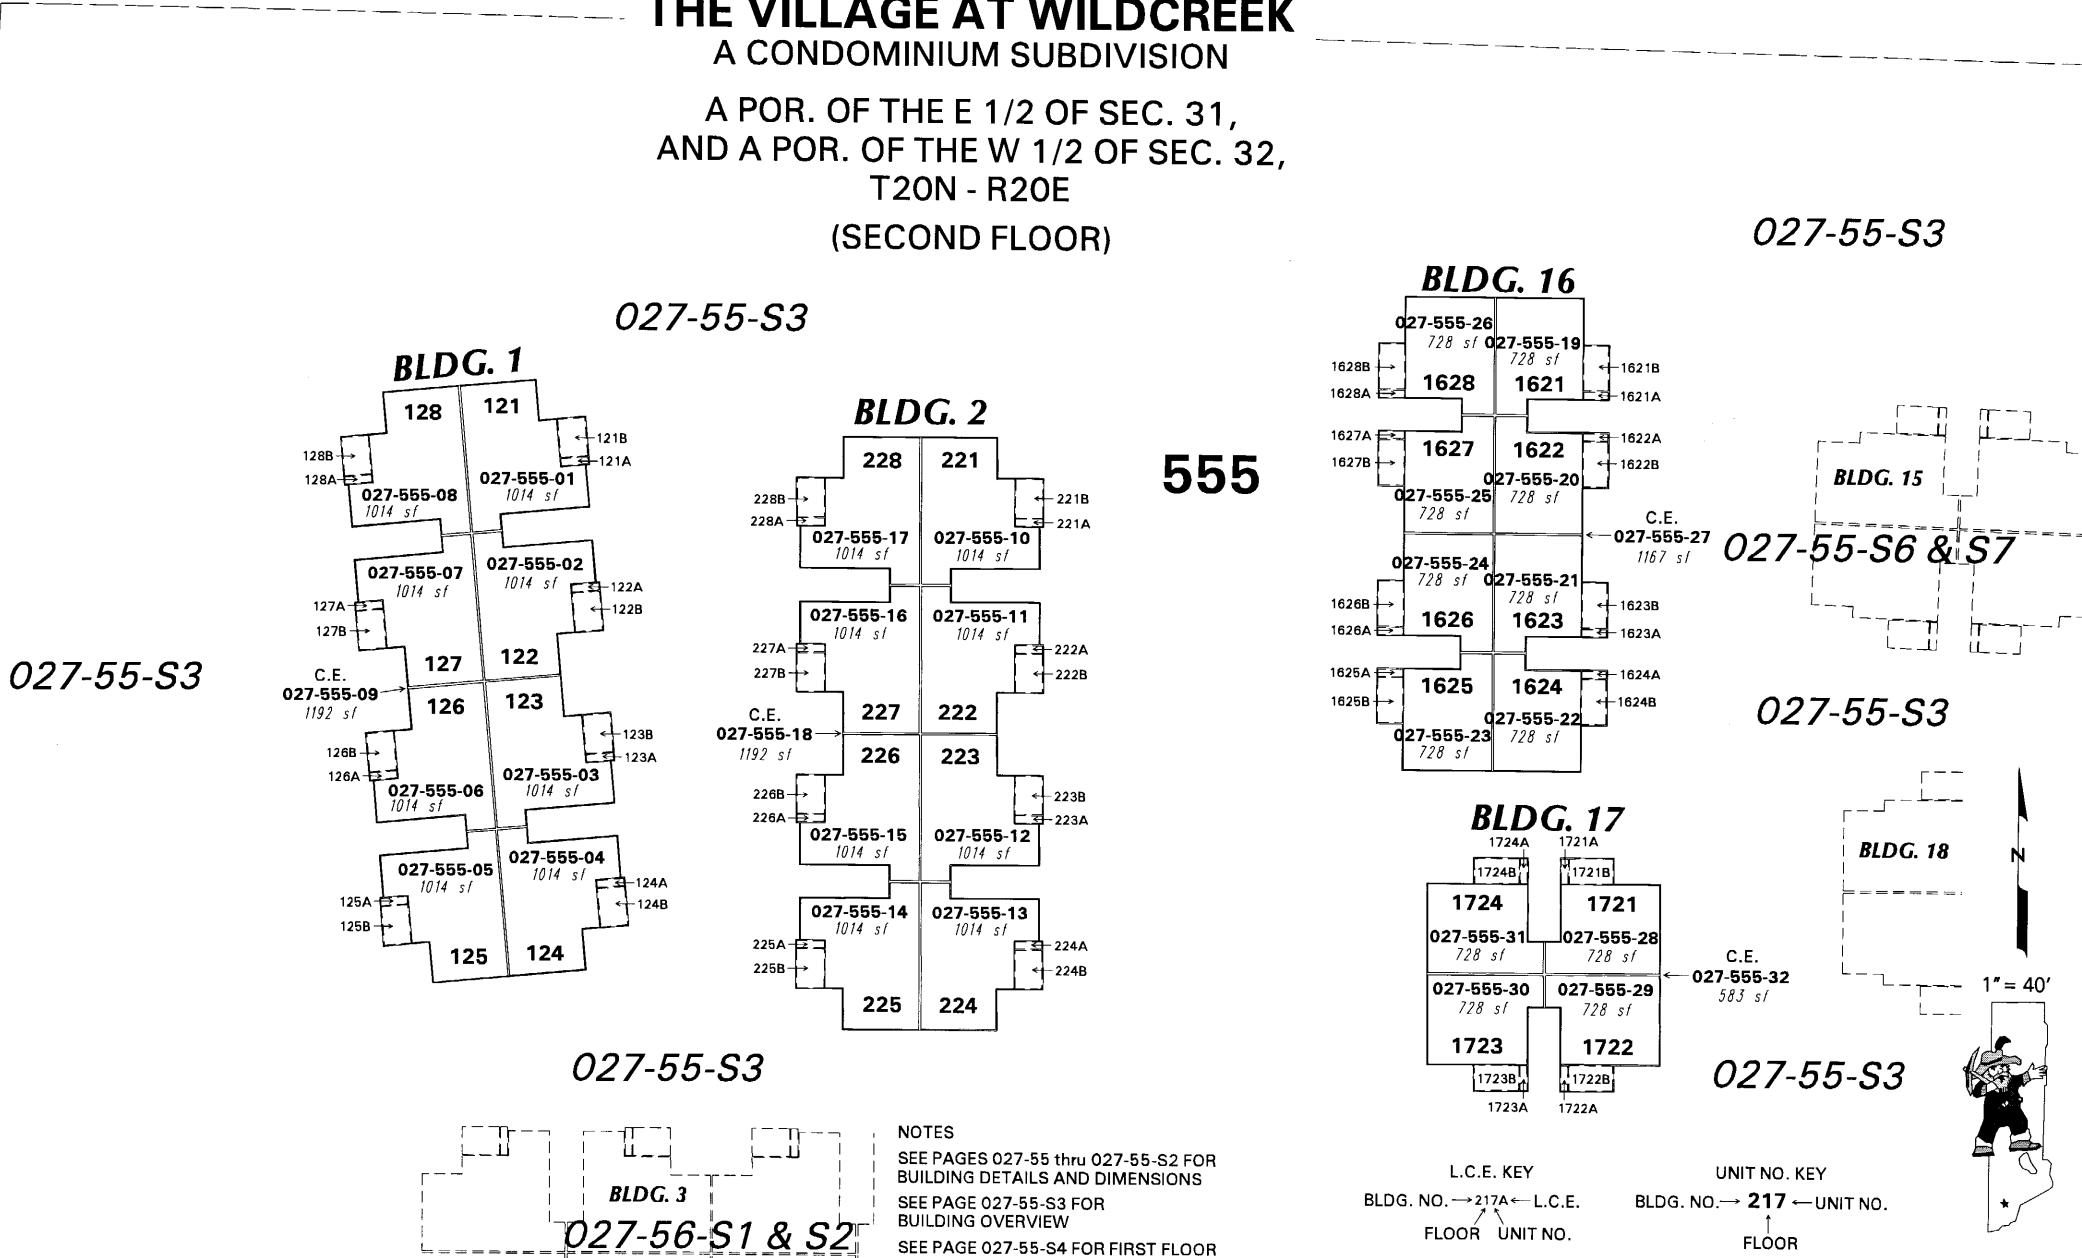

555

NOTES
 SEE PAGES 027-55 thru 027-55-S2 FOR
 BUILDING DETAILS AND DIMENSIONS
 SEE PAGE 027-55-S3 FOR
 BUILDING OVERVIEW
 SEE PAGE 027-55-S4 FOR FIRST FLOOR
 C.E. = COMMON ELEMENT
 L.C.E. = LIMITED COMMON ELEMENT

L.C.E. KEY
 BLDG. NO. → 217A ← L.C.E.
 FLOOR UNIT NO.

UNIT NO. KEY
 BLDG. NO. → 217 ← UNIT NO.
 FLOOR

This area previously shown on 027-20

NOTE: Areas of parcels which are less than 2 acres are shown in square feet.

Drawn by NLH 01/04/08
 Revised _____

NOTE: This map is prepared for the use of the Washoe County Assessor for assessment and illustrative purposes only. It does not represent a survey of the premises. No liability is assumed as to the sufficiency or the accuracy of the data delineated hereon.

Office of Washoe County Assessor, Nevada - Joshua G. Wilson