


BOOK-24 ----- PORTION OF SEC. 36, T.19N.-R.19E - SEC.31, T.19N.-R.20E.

40-08

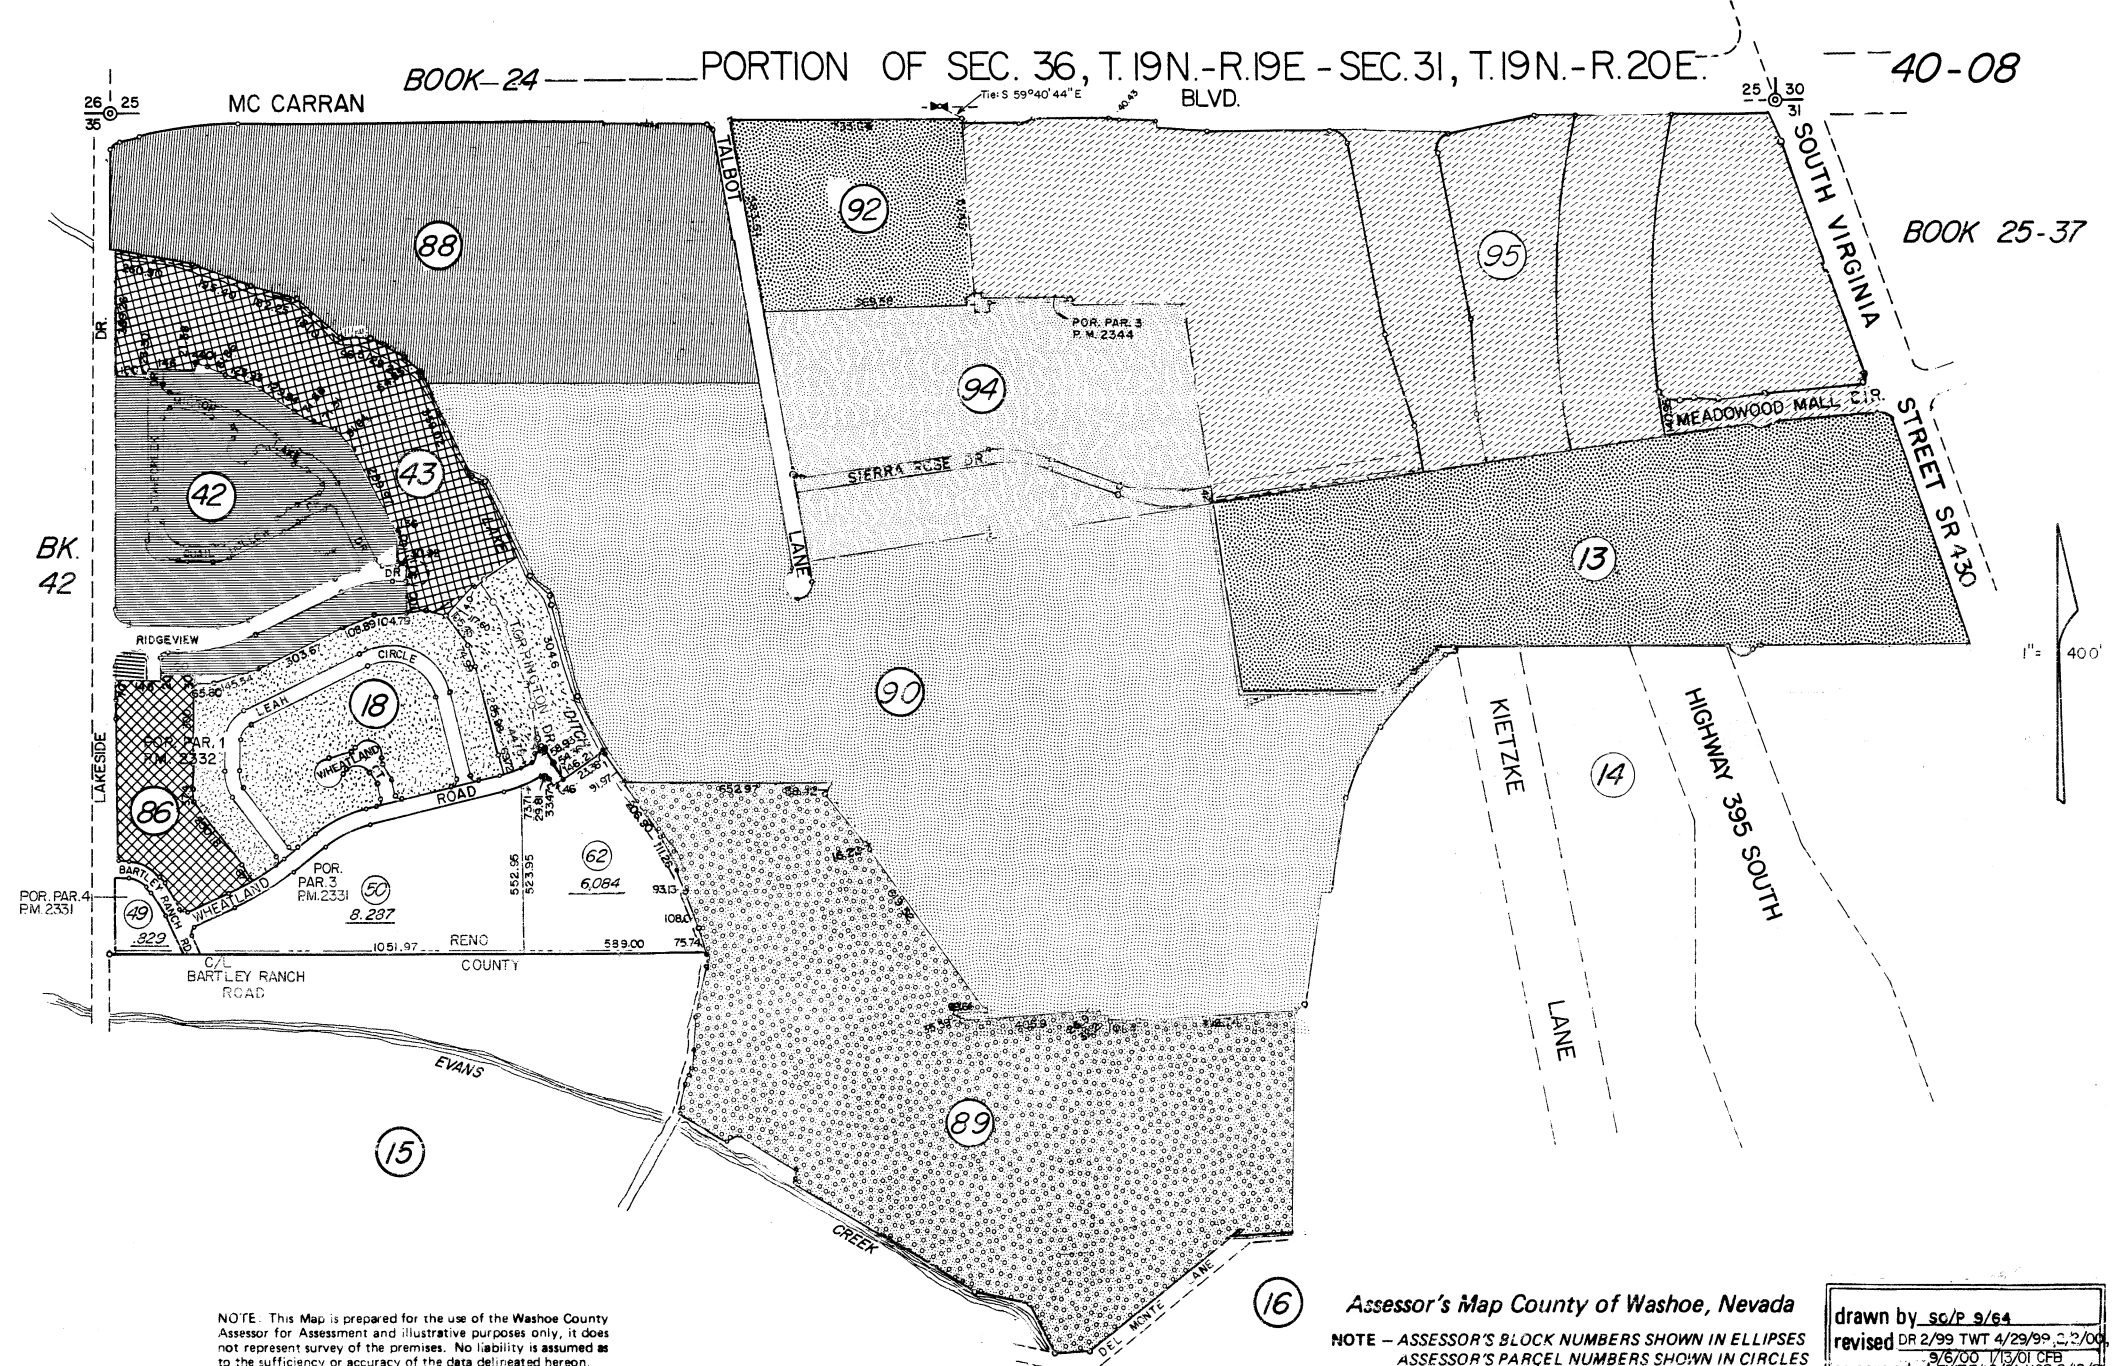

BK. 42

BOOK 25-37

1" = 400'

POR. PAR. 4
P.M. 2331

POR. PAR. 1
P.M. 2332

POR. PAR. 3
P.M. 2333

POR. PAR. 3
P.M. 2344

NOTE: This Map is prepared for the use of the Washoe County Assessor for Assessment and illustrative purposes only, it does not represent survey of the premises. No liability is assumed as to the sufficiency or accuracy of the data delineated hereon.

Assessor's Map County of Washoe, Nevada

NOTE - ASSESSOR'S BLOCK NUMBERS SHOWN IN ELLIPSES
ASSESSOR'S PARCEL NUMBERS SHOWN IN CIRCLES

drawn by	sc/p 9/64
revised	DR 2/99 TWT 4/29/99 C.2/00 9/6/00 1/13/01 CFB superseded TWT 7/10/01 HCS 9/19/01