


T.19N. -R.19E. 35 36  
T.18N. -R.19E 2 2

A PORTION OF THE NW 1/4  
SEC. 1 T.18N. -R.19E.

BOOK 41-11

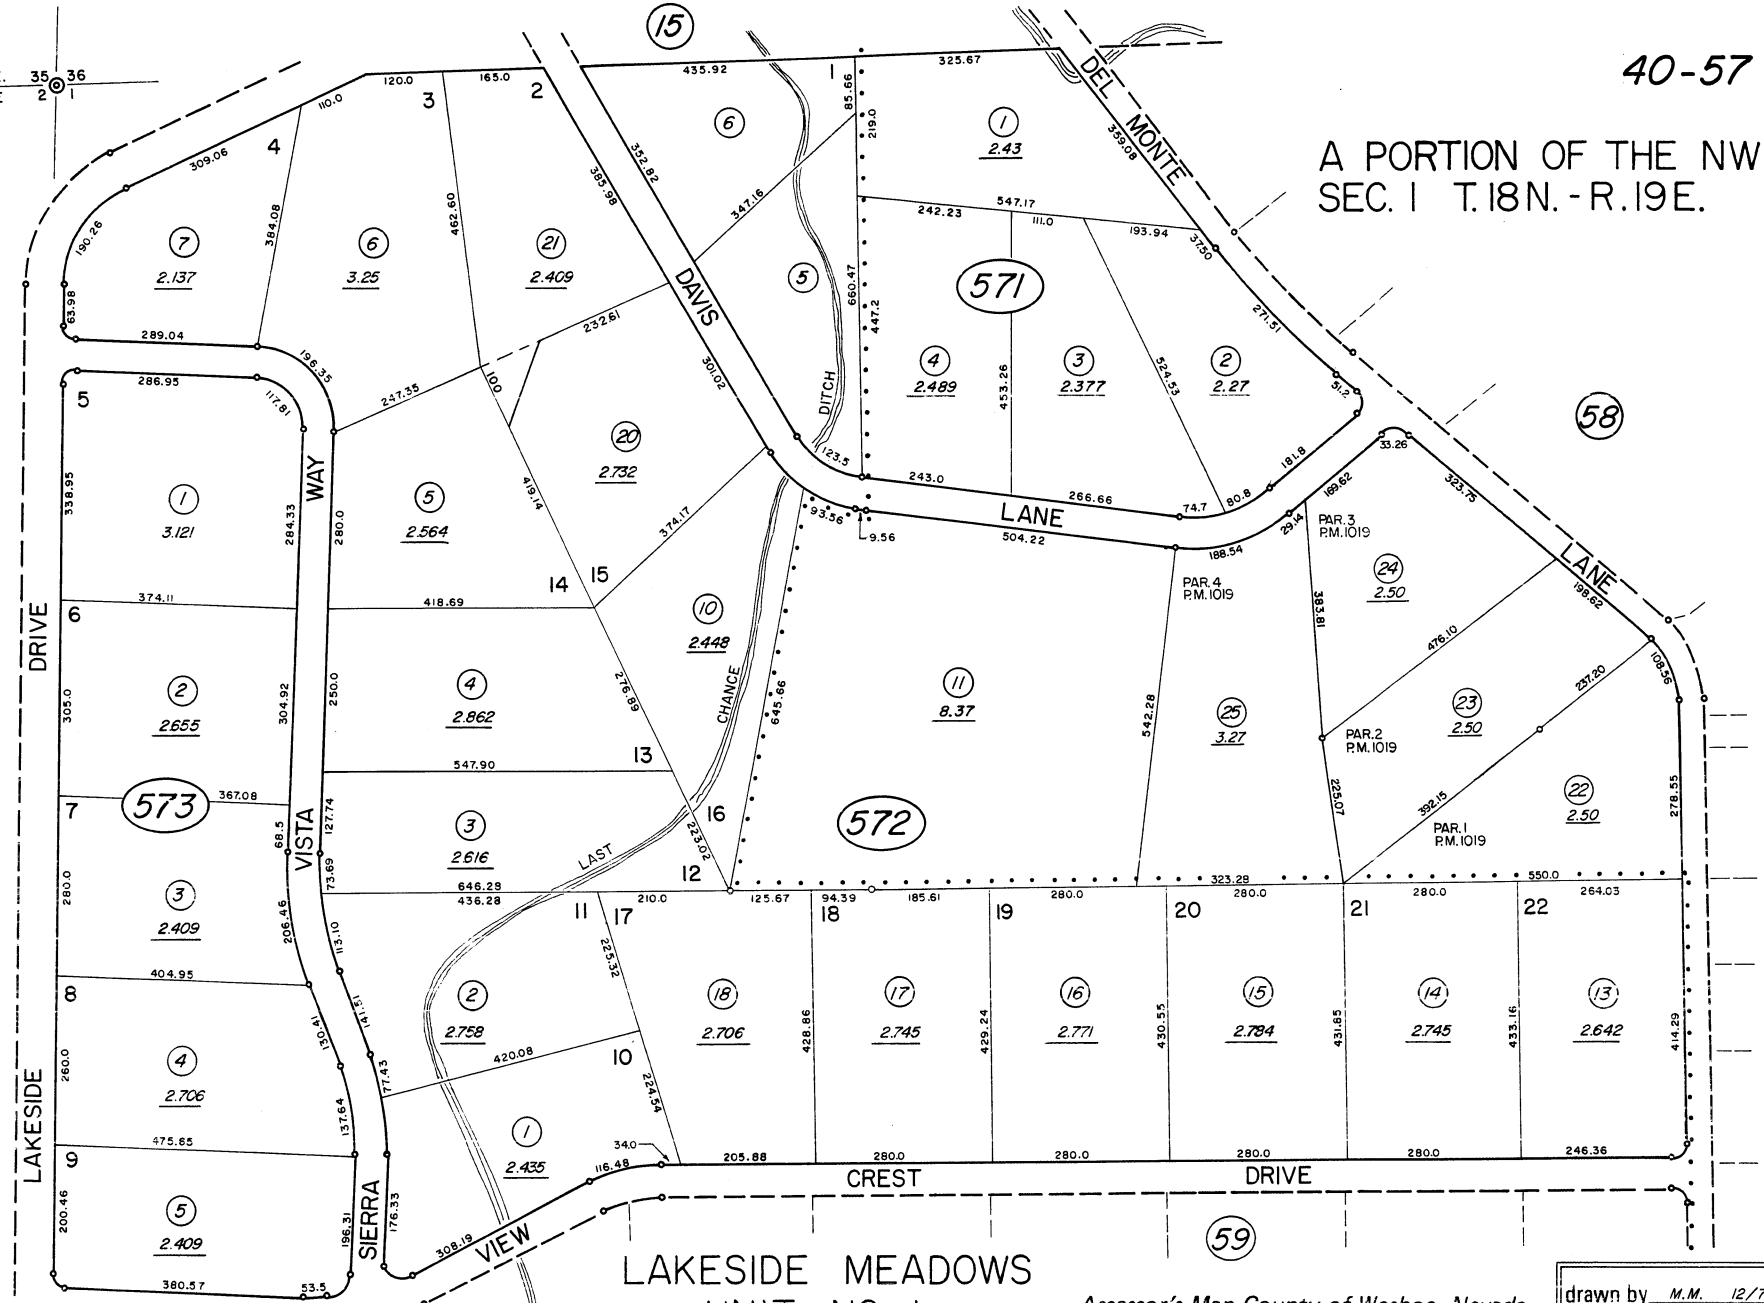

NOTE: This Map is prepared for the use of the Washoe County Assessor for Assessment and illustrative purposes only, it does not represent survey of the premises. No liability is assumed as to the sufficiency or accuracy of the data delineated hereon.

LAKESIDE MEADOWS  
UNIT NO. 1

Assessor's Map County of Washoe, Nevada

NOTE - ASSESSOR'S BLOCK NUMBERS SHOWN IN ELLIPSES  
ASSESSOR'S PARCEL NUMBERS SHOWN IN CIRCLES

drawn by	M.M. 12/74
checked	
revised	9/78
superseded	