

040-59

040-58

(#678) LAKESIDE MEADOWS UNIT NO. 1

PORTION OF THE NORTHWEST 1/4 OF SECTION 1 T18N - R19E

040-57

VIEW
CREST
COURT

040-60

DEL
MONTE
LAKE

1" = 200'



FARETTO
LANE

222-06

DRIVE

SIERRA
VISTA
WAY

LANE


CREST

DRIVE

VIEW

PAR. A
R/S 4666

PAR. B
R/S 4666

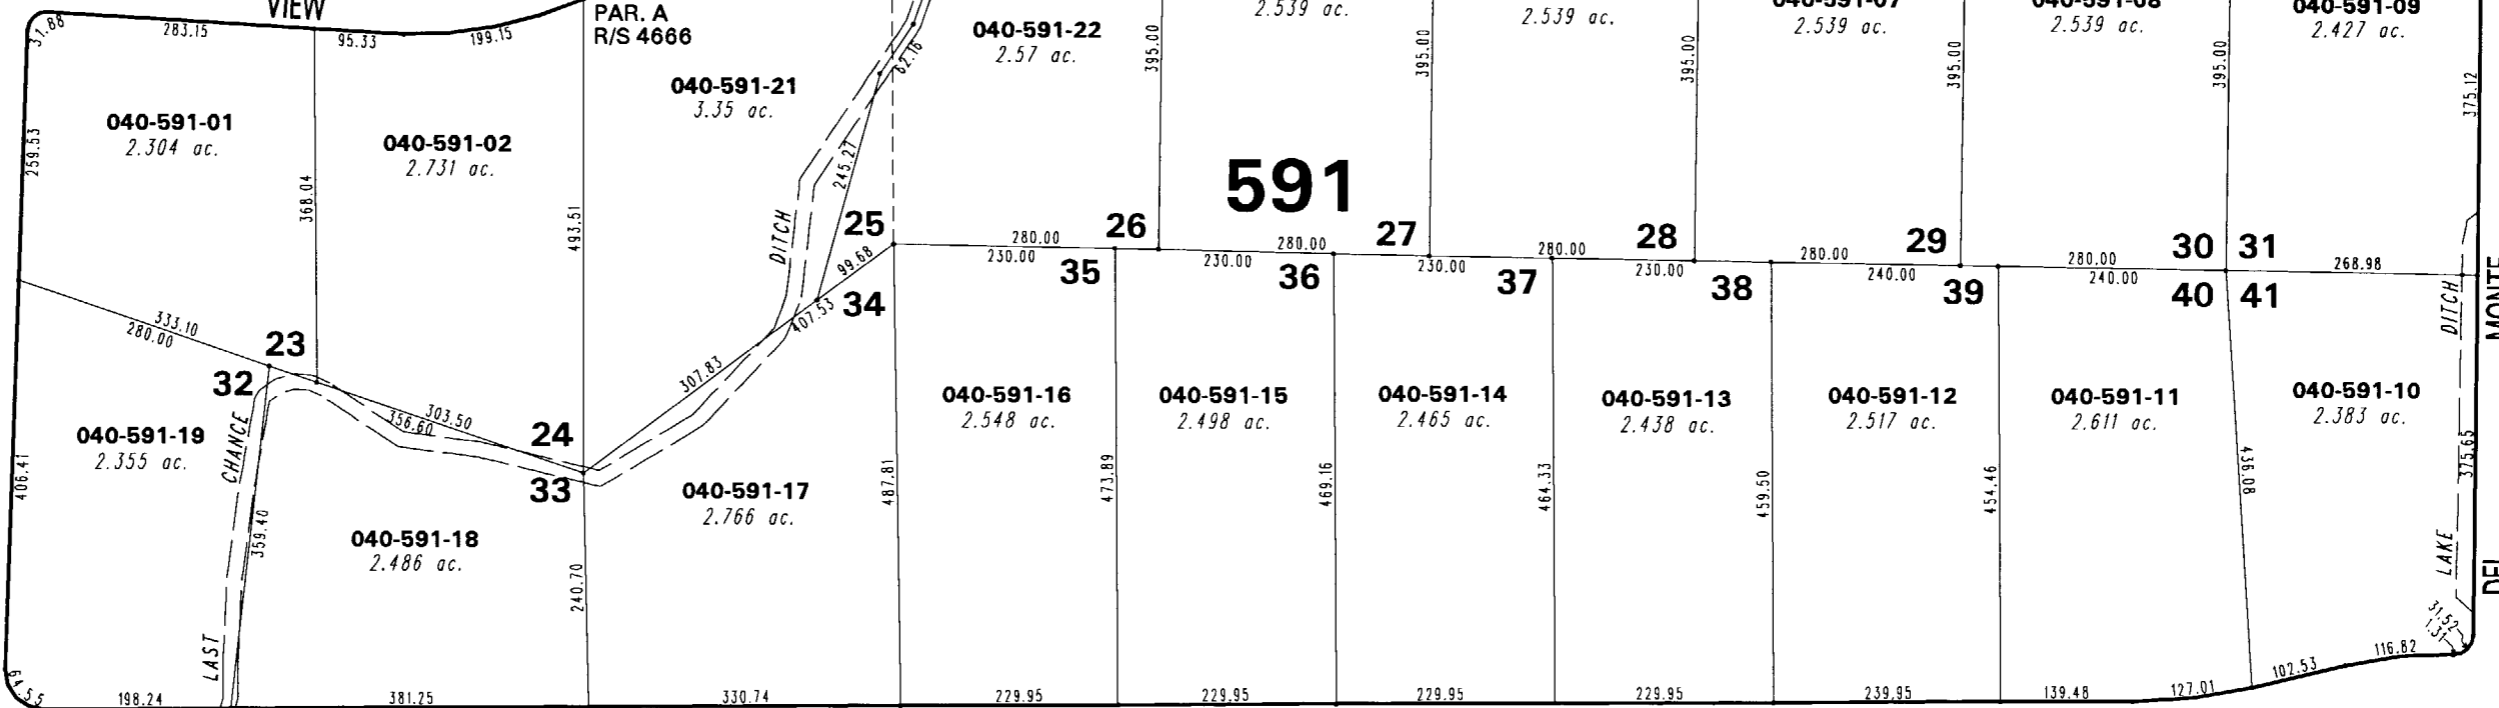

591

LAKESIDE

CHANCE

LAST

DITCH

DITCH

HUFFAKER

LANE

OLIVE
LANE

222-07

040-93

040-61

040-62

NOTE: This map is prepared for the use of the Washoe County Assessor for assessment and illustrative purposes only. It does not represent a survey of the premises. No liability is assumed as to the sufficiency or the accuracy of the data delineated hereon.

Office of Washoe County Assessor, Nevada - Robert W. McGowan

This area previously shown on _____

NOTE: Areas of parcels which are less than 2 acres are shown in square feet.

Drawn by TWT 02/22/06
Revised _____