


# (#1868) GALENA FOREST ESTATES UNIT ONE

A DENSITY SUBDIVISION


PORTIONS OF THE NE 1/4 OF SEC. 9 &  
THE NW 1/4 OF SEC. 10  
T17N - R19E

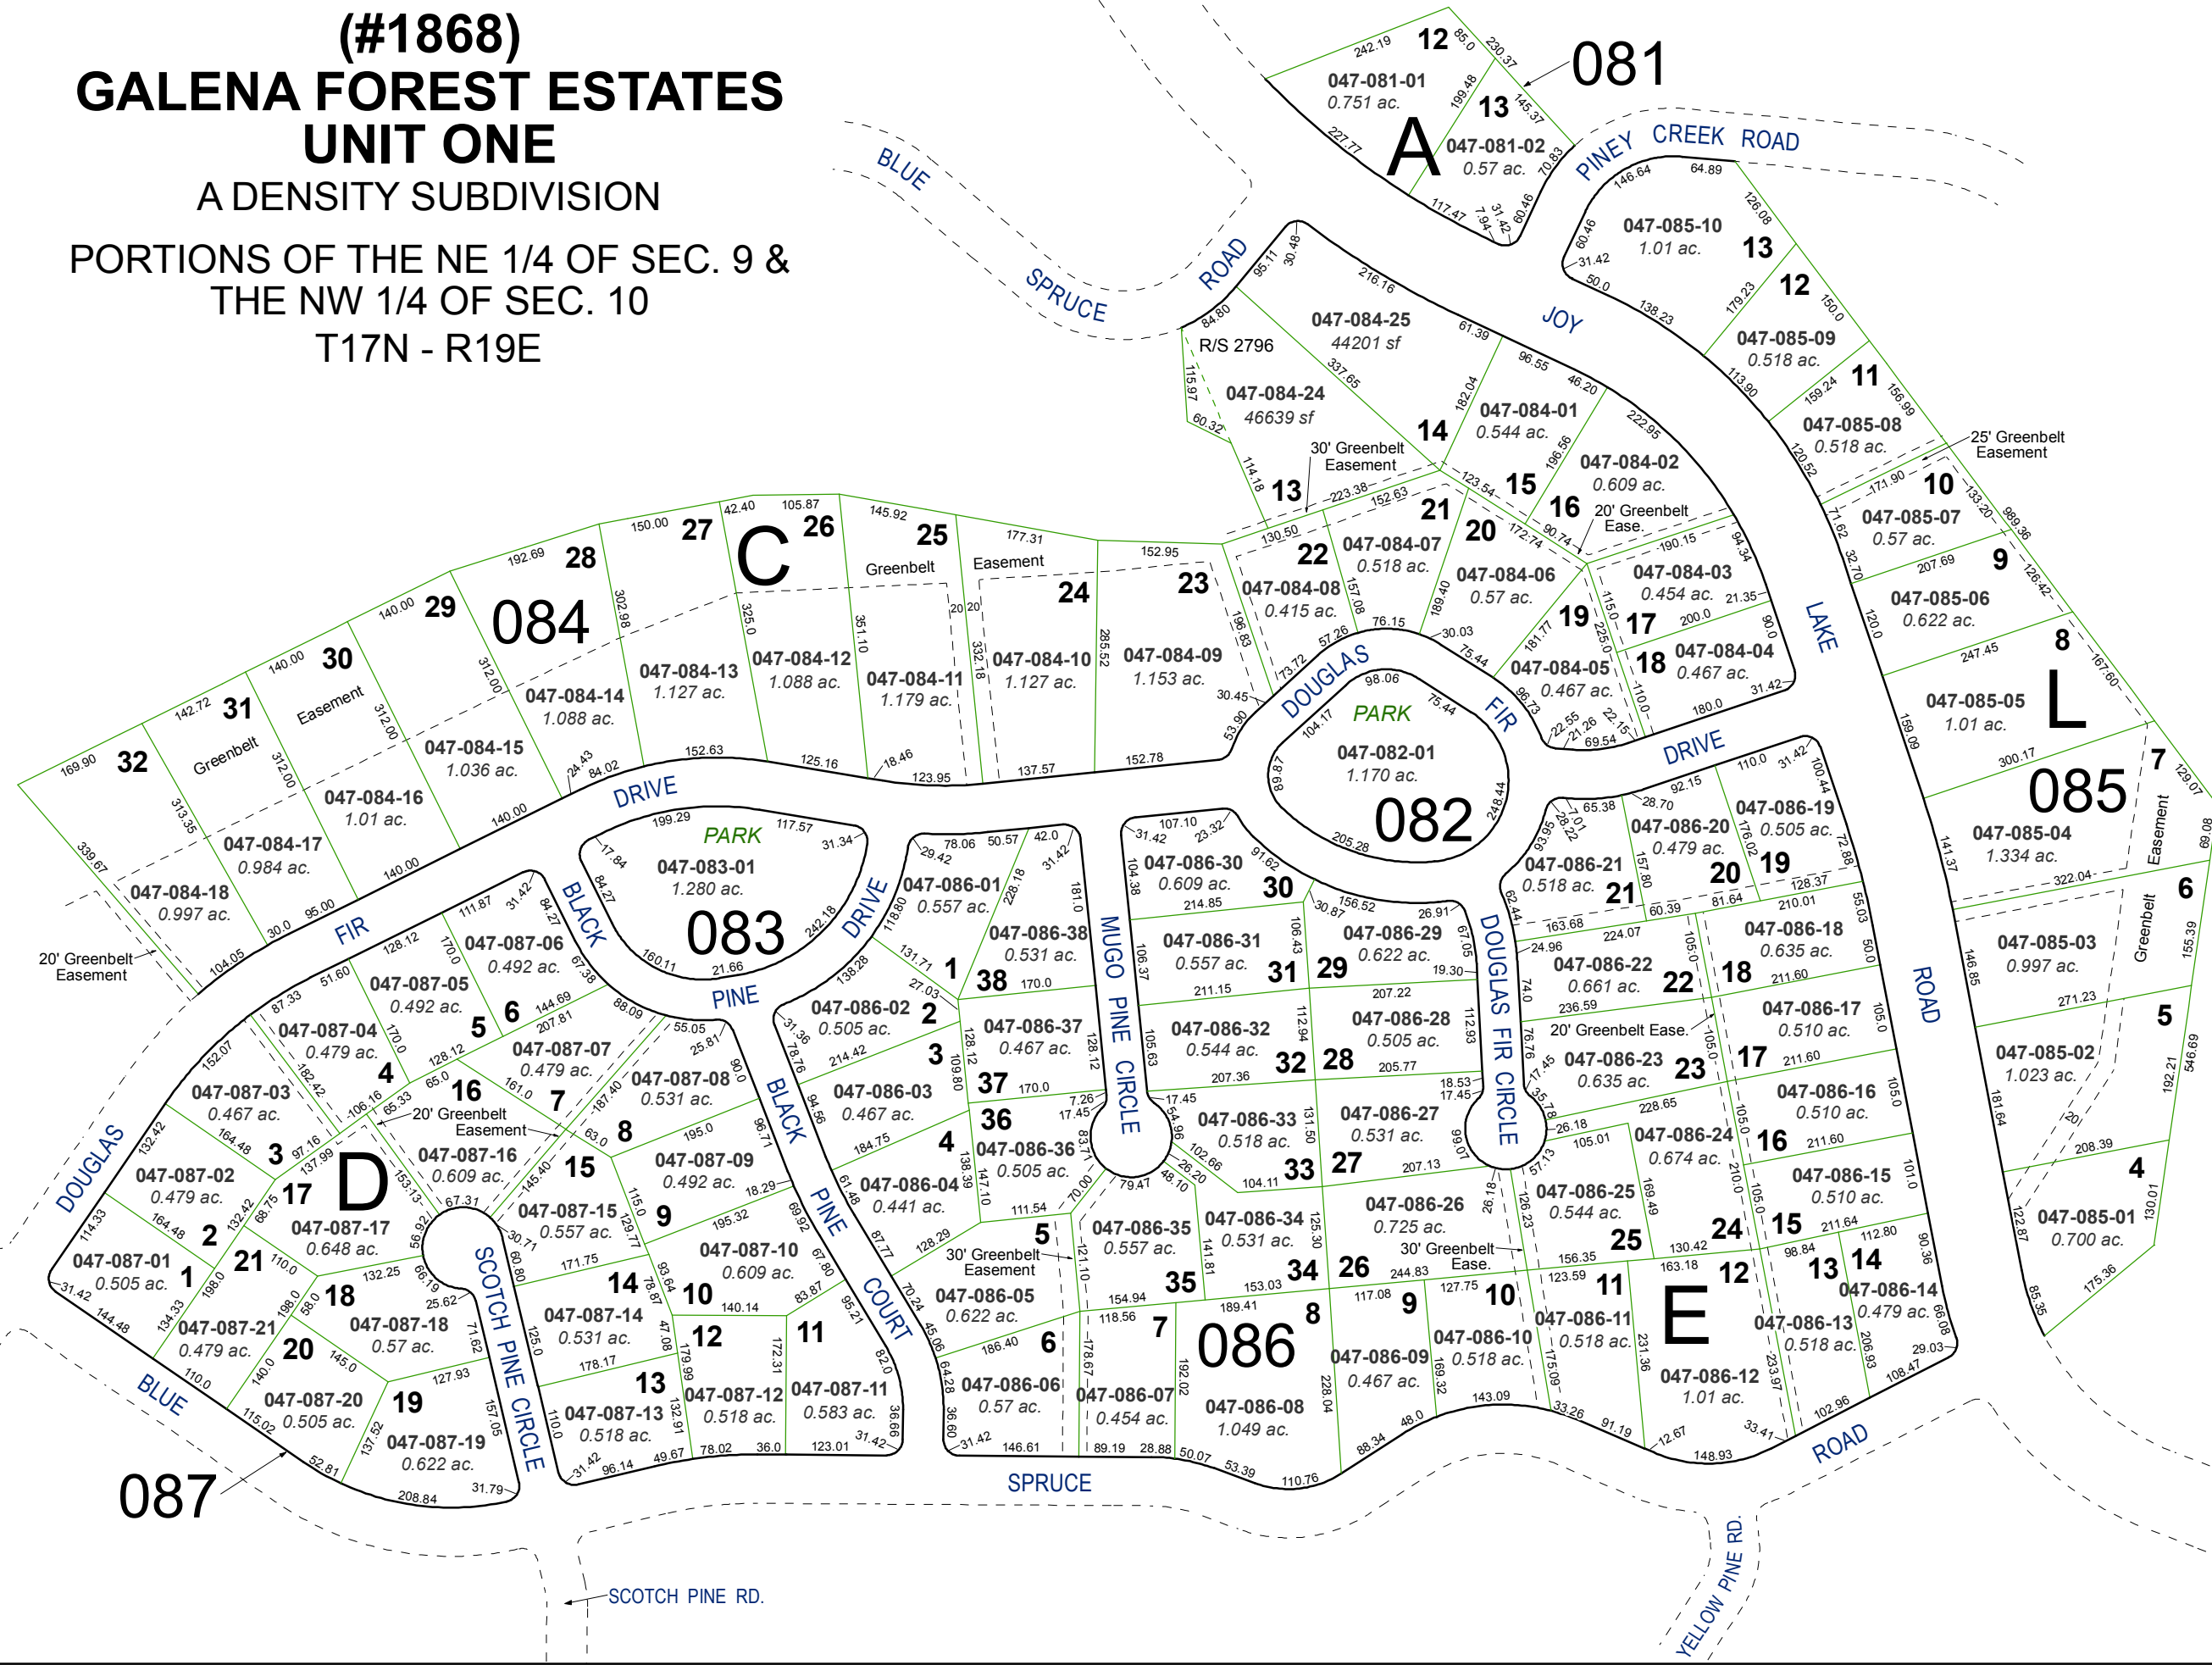



Assessor's Map Number  
**047-08**

STATE OF NEVADA  
**WASHOE COUNTY**  
ASSESSOR'S OFFICE  
Joshua G. Wilson, Assessor

1001 East Ninth Street  
Building D  
Reno, Nevada 89512  
(775) 328-2231

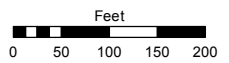

1 inch = 200 feet

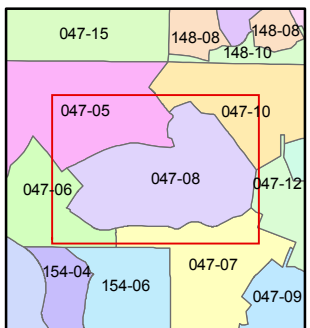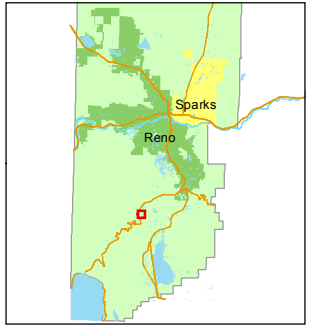

created by: KSB 4/03/2012

last updated: \_\_\_\_\_

area previously shown on map(s)  
045-48

NOTE: This map was prepared for the use of the Washoe County Assessor for assessment and illustrative purposes only. It does not represent a survey of the premises. No liability is assumed as to the sufficiency or accuracy of the data delineated hereon.