


MAP OF DIVISION INTO LARGE PARCELS PALOMINO VALLEY - UNIT 6

RECORD OF SURVEY # 963
SECTIONS 25 & 26, T23N - R20E

LAND MAP
124

LAND MAP
118




LAND MAP
90

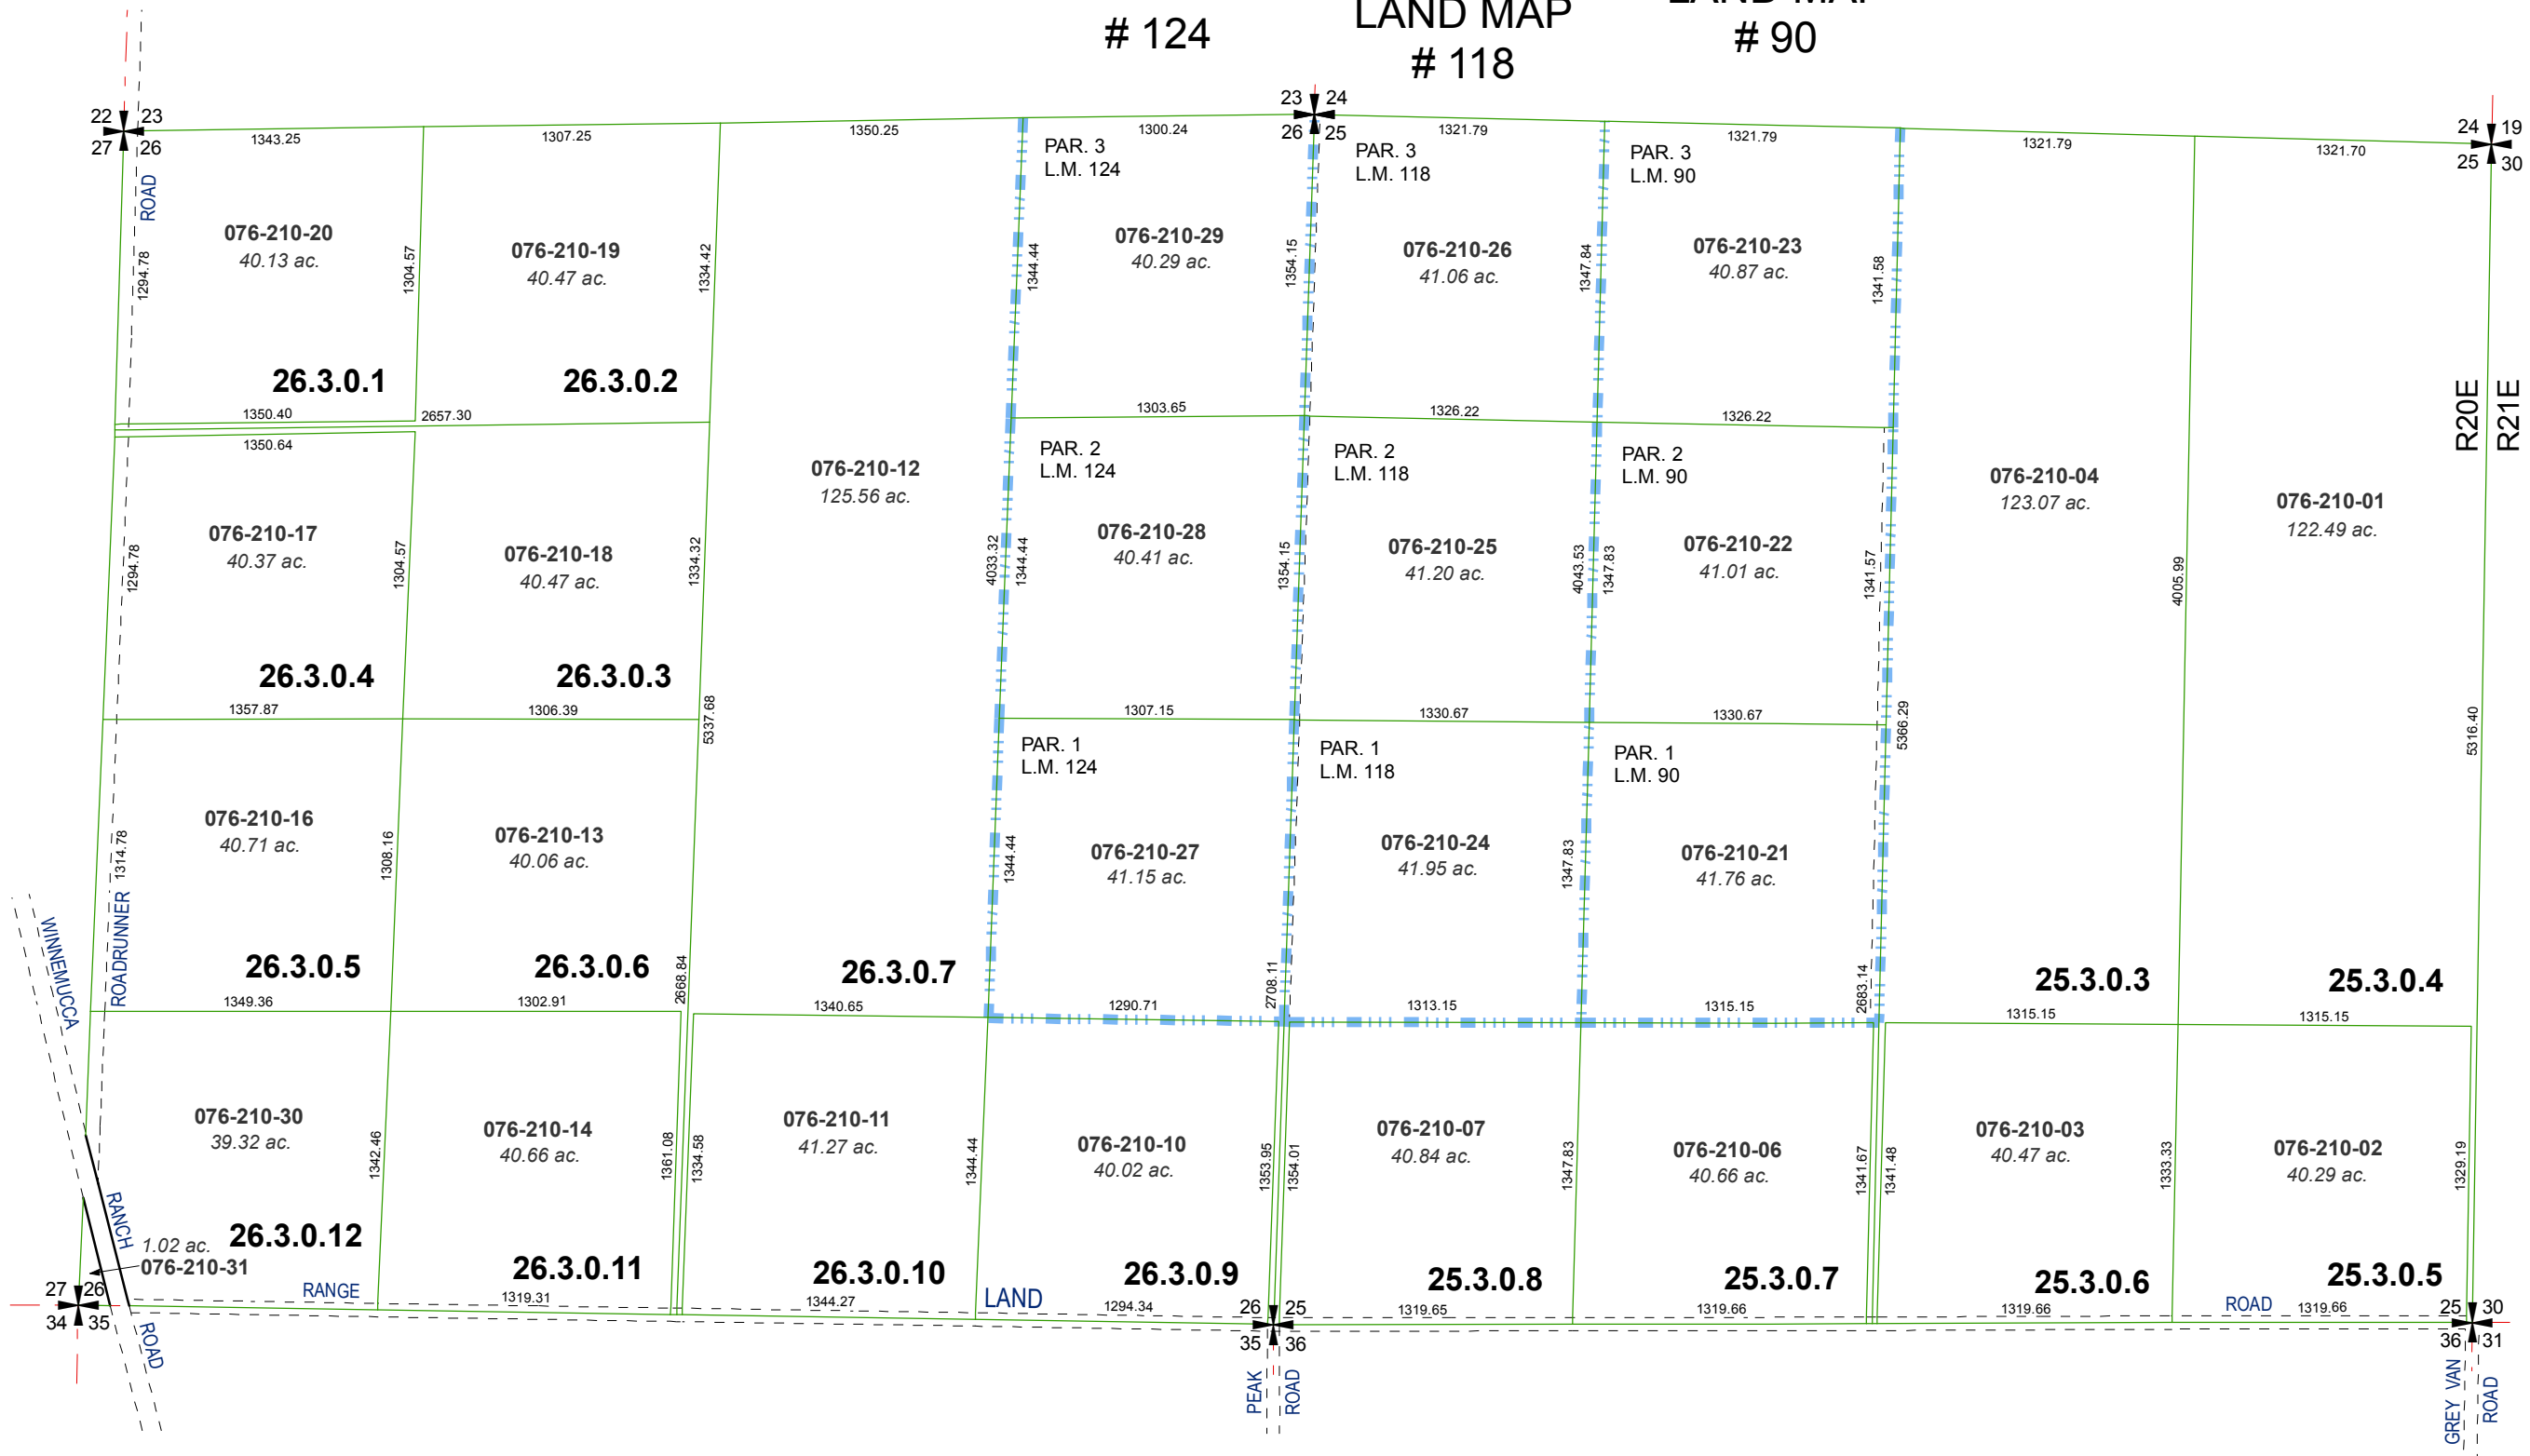

Assessor's Map Number
076-21

STATE OF NEVADA
WASHOE COUNTY
ASSESSOR'S OFFICE
Joshua G. Wilson, Assessor

1001 East Ninth Street
Building D
Reno, Nevada 89512
(775) 328-2231

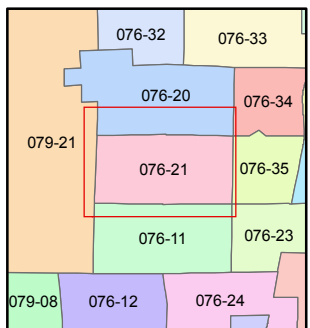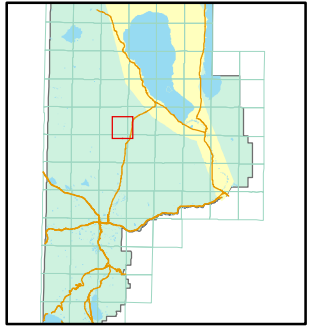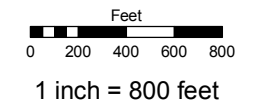

created by: TWT 7/8/2011

last updated: _____

area previously shown on map(s) _____

NOTE: This map was prepared for the use of the Washoe County Assessor for assessment and illustrative purposes only. It does not represent a survey of the premises. No liability is assumed as to the sufficiency or accuracy of the data delineated hereon.