


SEC. 22, 23 & POR. OF SEC. 26
T22N - R19E

RED ROCK ESTATES
MAP OF DIVISION INTO LARGE PARCELS #33

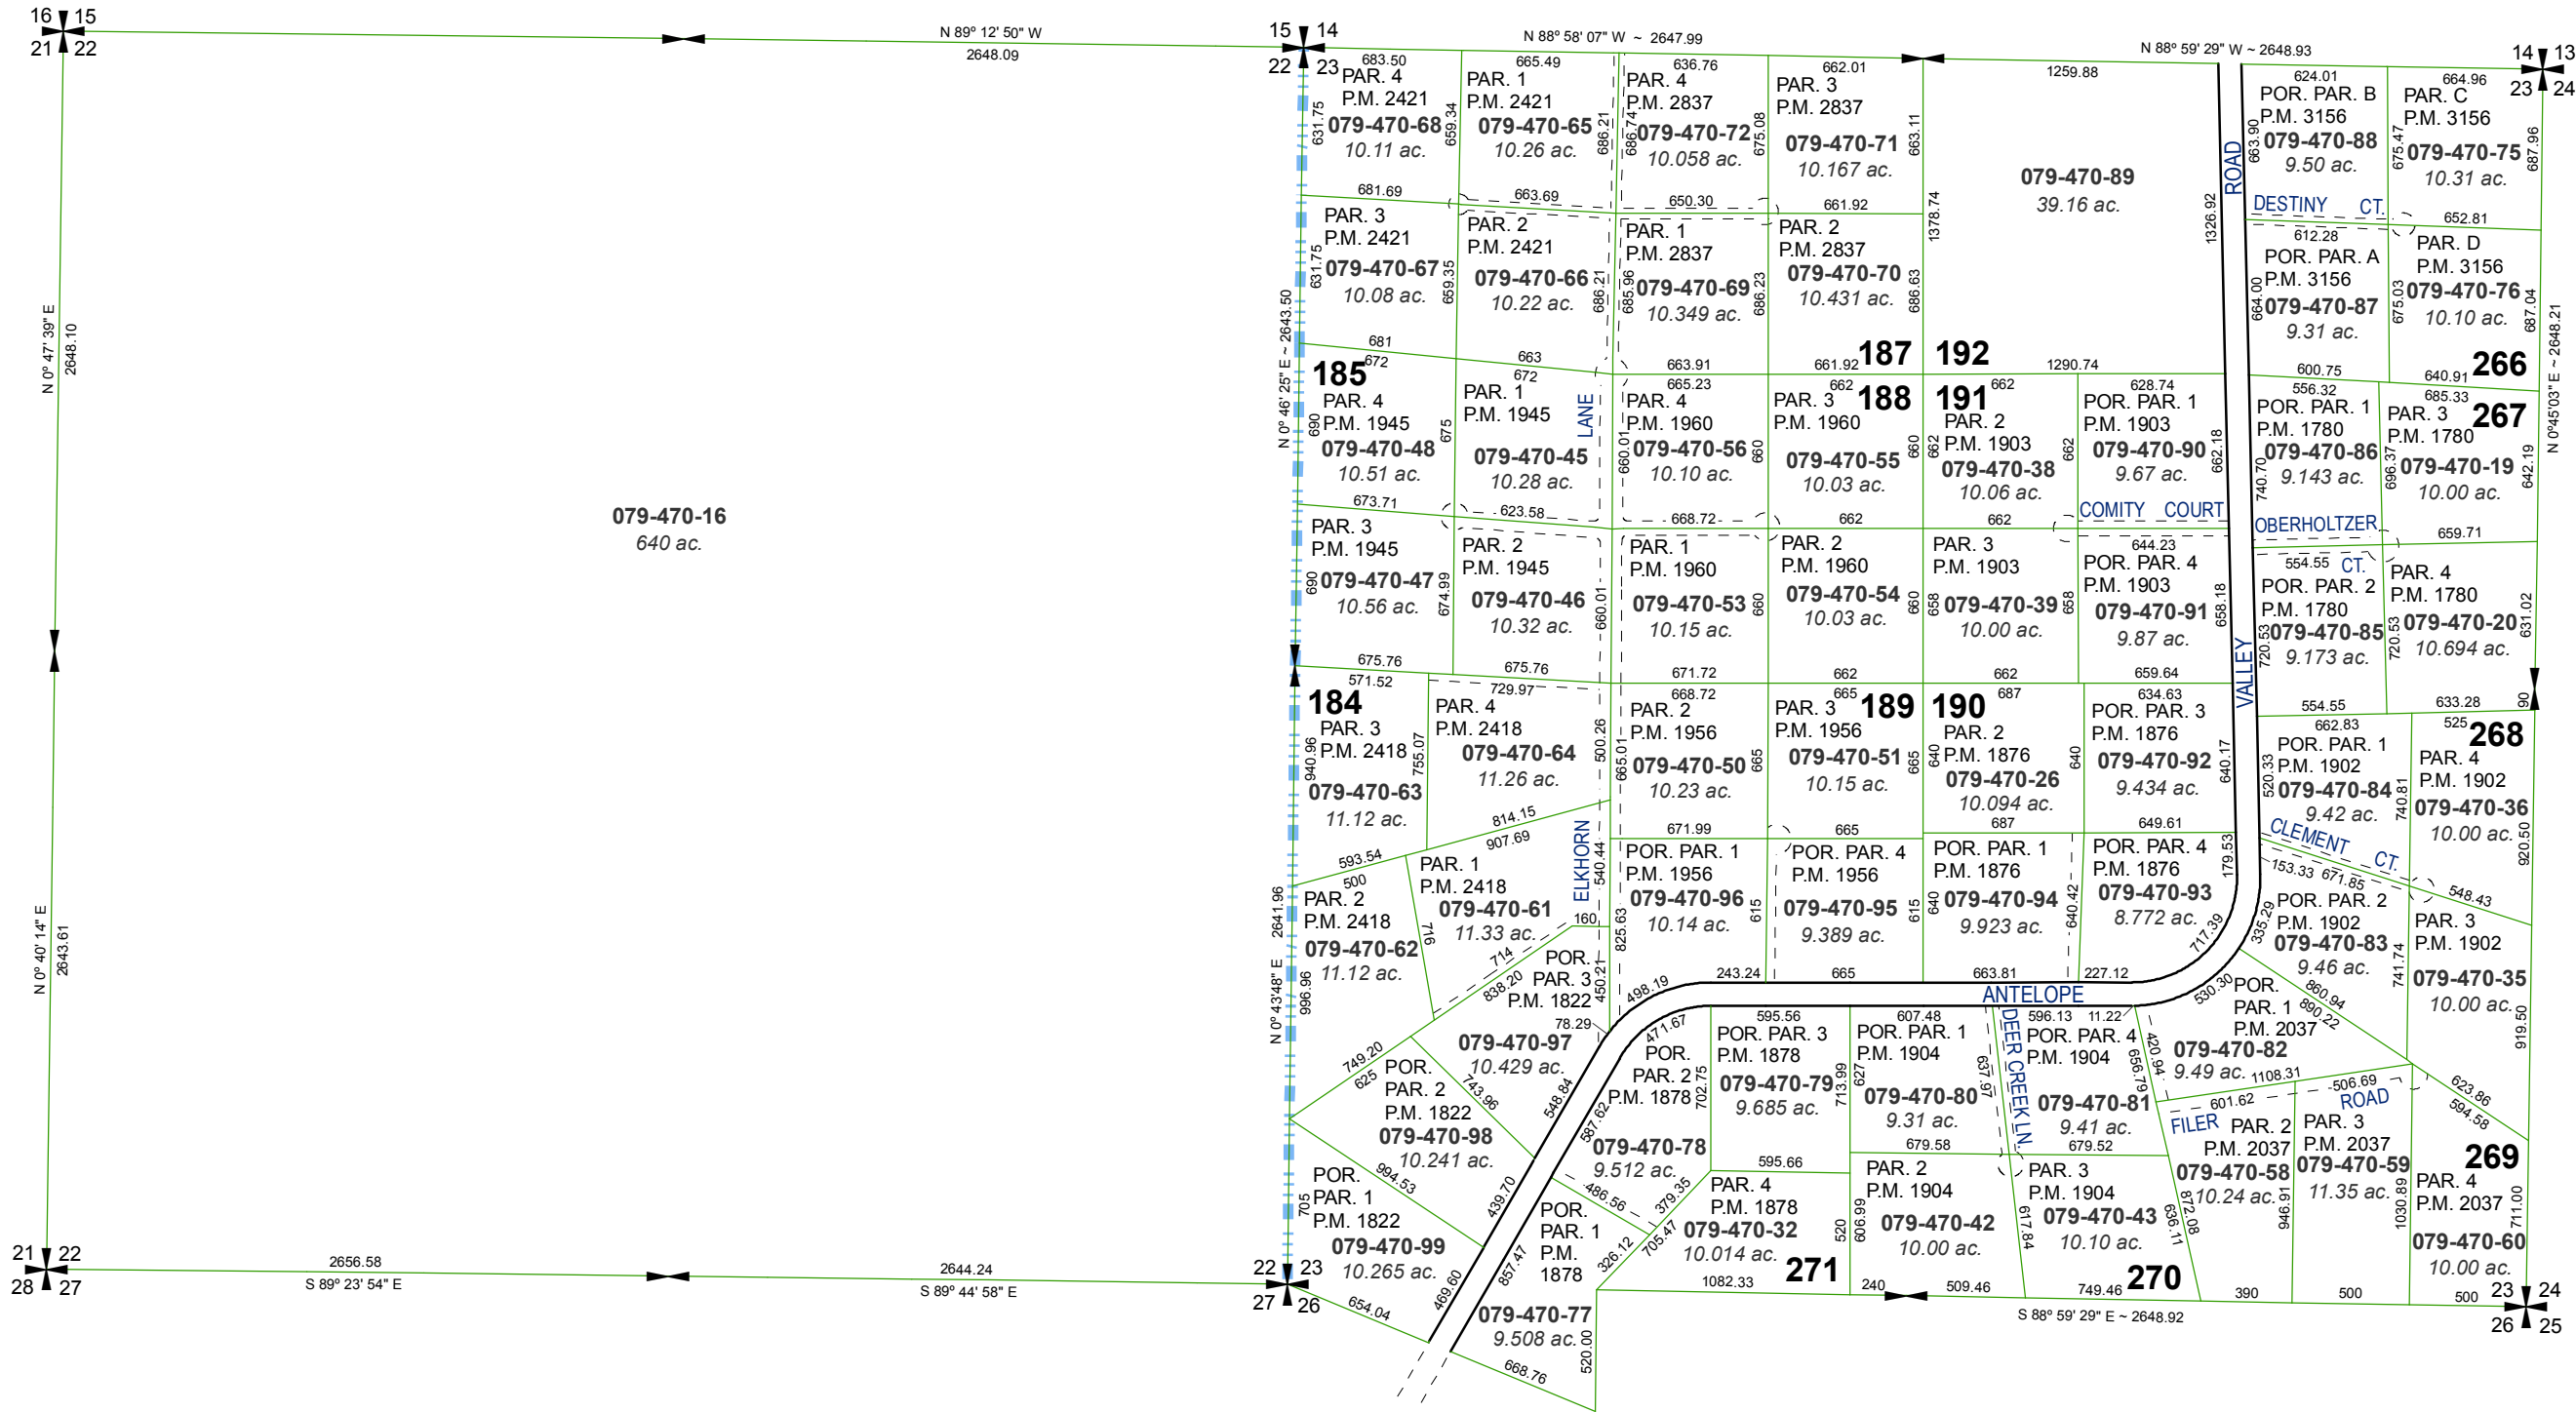



Assessor's Map Number
079-47

STATE OF NEVADA
WASHOE COUNTY
ASSESSOR'S OFFICE
Joshua G. Wilson, Assessor

1001 East Ninth Street
Building D
Reno, Nevada 89512
(775) 328-2231



Feet
0 200 400 600 800
1 inch = 800 feet

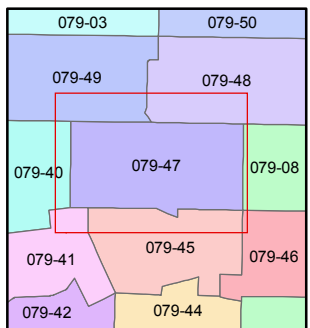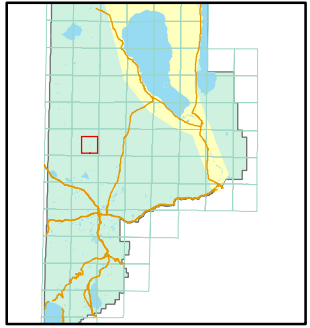

created by: TWT 3/21/2011
last updated: _____
area previously shown on map(s) _____

NOTE: This map was prepared for the use of the Washoe County Assessor for assessment and illustrative purposes only. It does not represent a survey of the premises. No liability is assumed as to the sufficiency or accuracy of the data delineated hereon.