


(#537) *081-18*
**(AMENDED) NORTHRIDGE SUBDIVISION
 AND
 A PORTION OF THE
 SW 1/4 OF SECTION 29
 T21N - R18E**

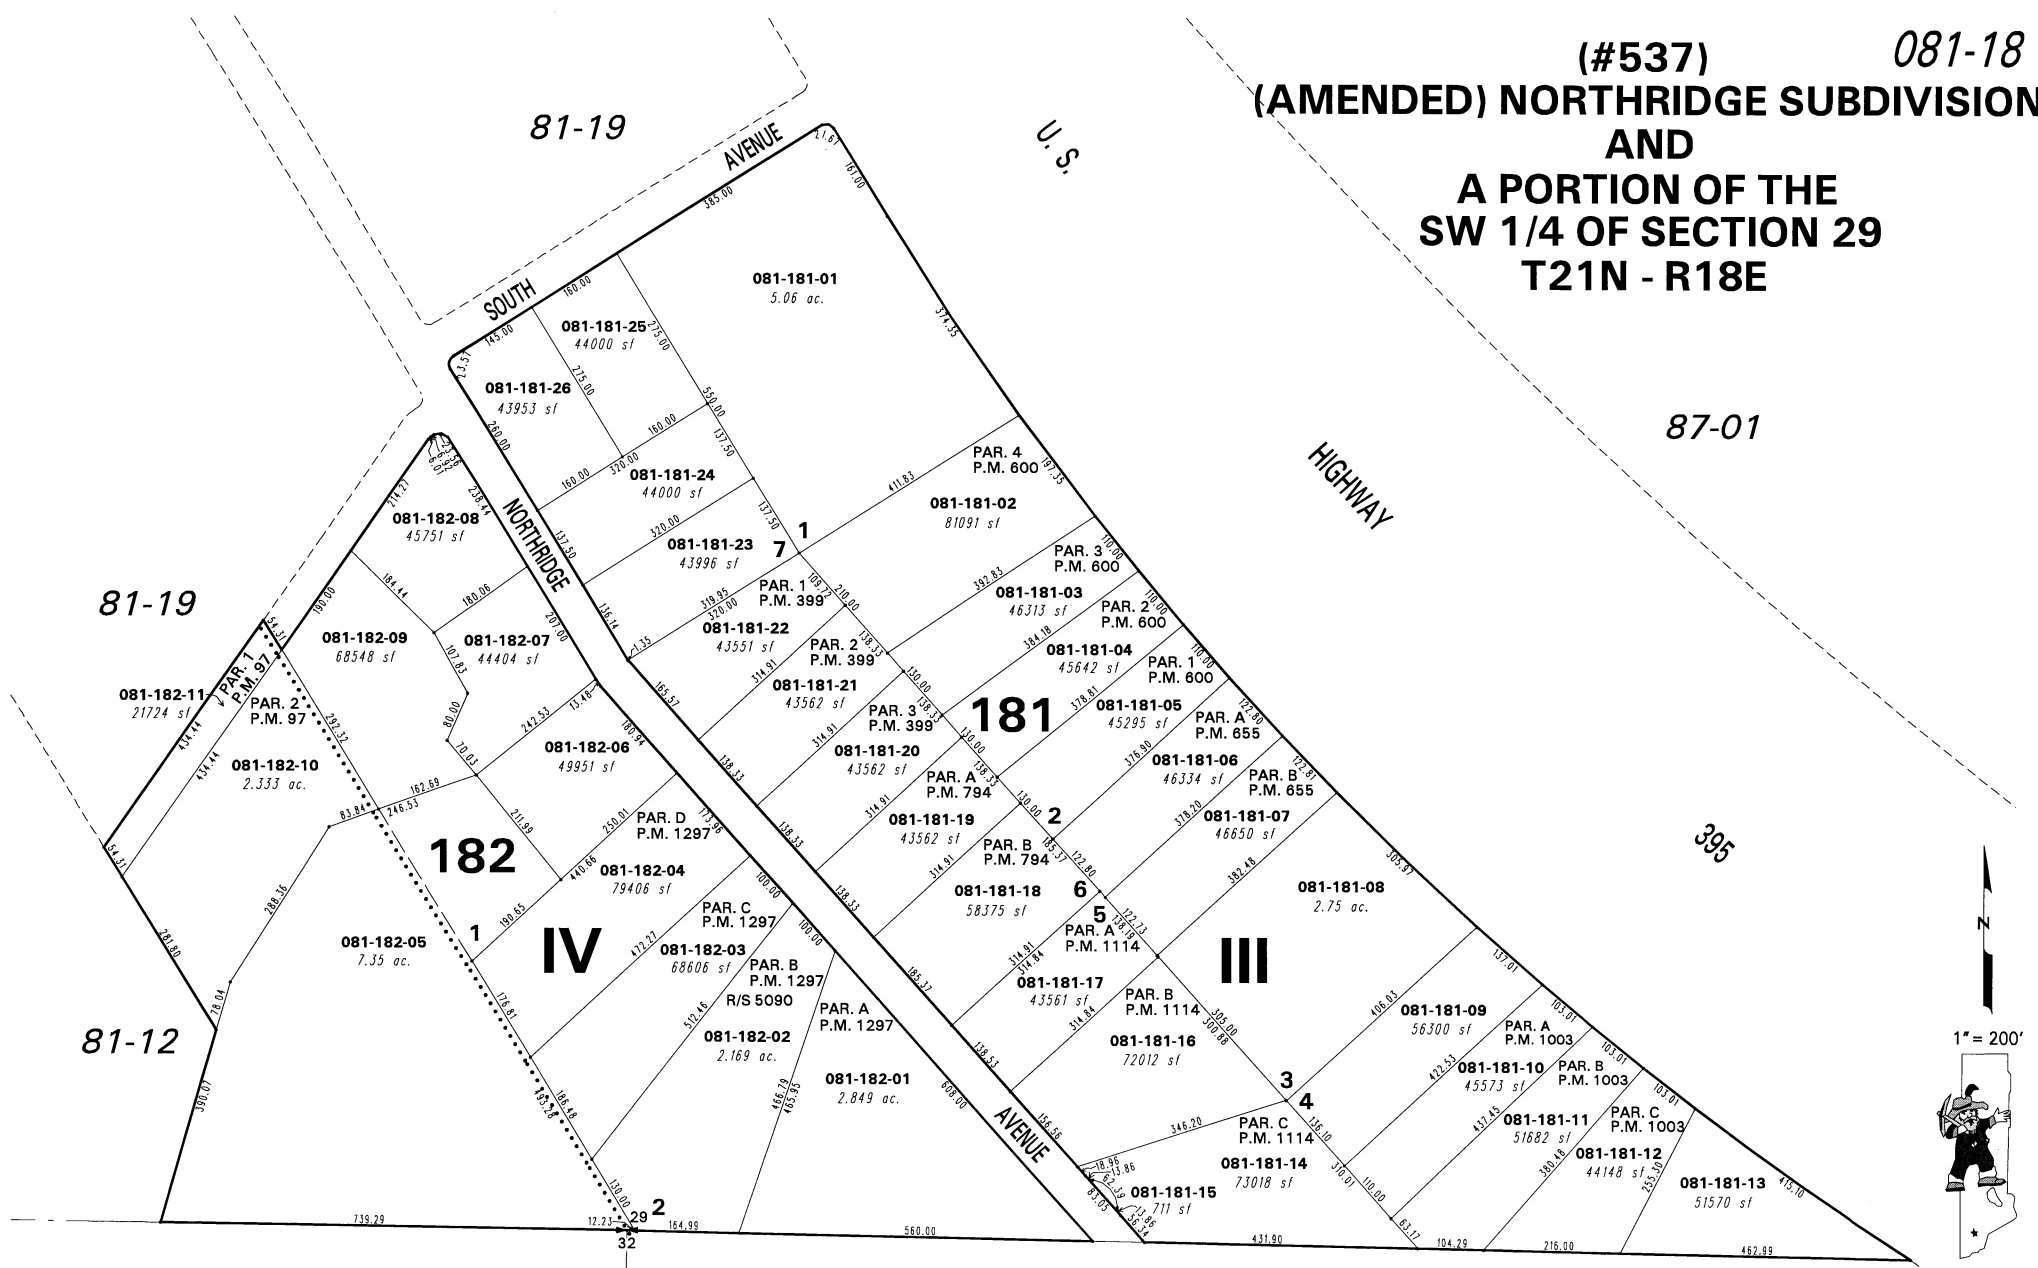

NOTE: This map is prepared for the use of the Washoe County Assessor for assessment and illustrative purposes only. It does not represent a survey of the premises. No liability is assumed as to the sufficiency or the accuracy of the data delineated hereon.

Office of Washoe County Assessor, Nevada - Joshua G. Wilson

This area previously shown on _____

NOTE: Areas of parcels which are less than 2 acres are shown in square feet.

Drawn by <i>TWT 11/27/02</i> Revised <i>TWT 8/8/08</i>
<small>ARC/INFO 8.2 WINDOWS 2000.5.0</small>