


**(#2358)
JUNIPER HEIGHTS UNIT ONE**

COMMON AREA ONLY

PORTION OF WEST 1/2 OF SW 1/4 OF SEC. 20
T20N - R20E

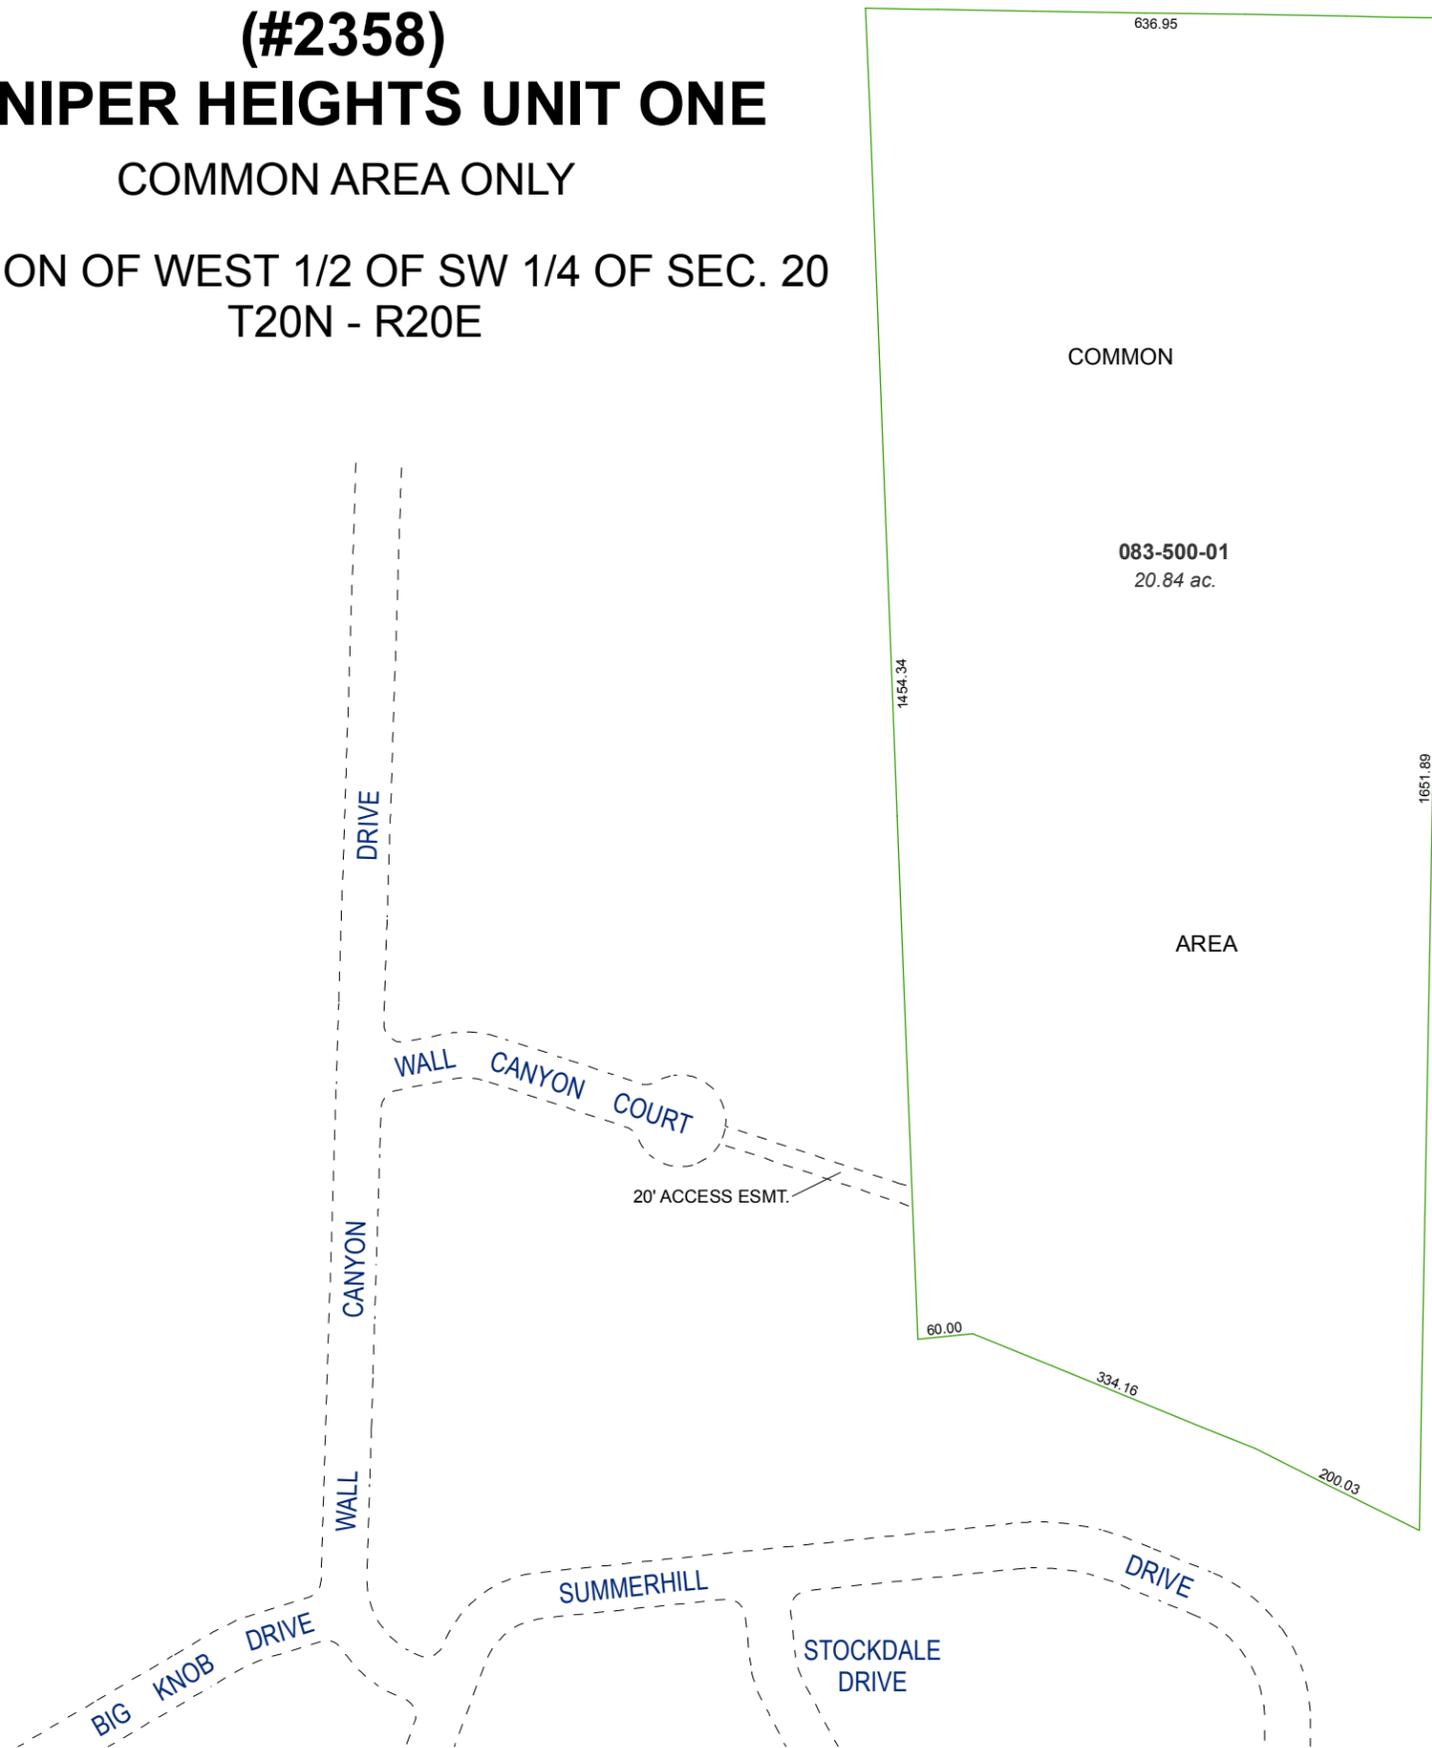


Assessor's Map Number



083-50

STATE OF NEVADA
WASHOE COUNTY
ASSESSOR'S OFFICE
Joshua G. Wilson, Assessor

1001 East Ninth Street
Building D
Reno, Nevada 89512
(775) 328-2231

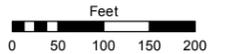

1 inch = 200 feet

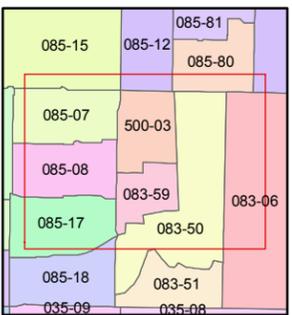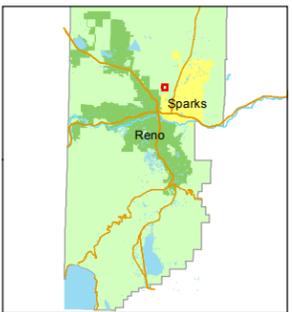

created by: TWT 11/18/2011

last updated: _____

area previously shown on map(s)

083-06

NOTE: This map was prepared for the use of the Washoe County Assessor for assessment and illustrative purposes only. It does not represent a survey of the premises. No liability is assumed as to the sufficiency or accuracy of the data delineated hereon.