


(#3750)
WOODLAND VILLAGE PHASE 1
PORTION OF THE N1/2 AND THE SE 1/4 SECTION 16, T21N - R18E

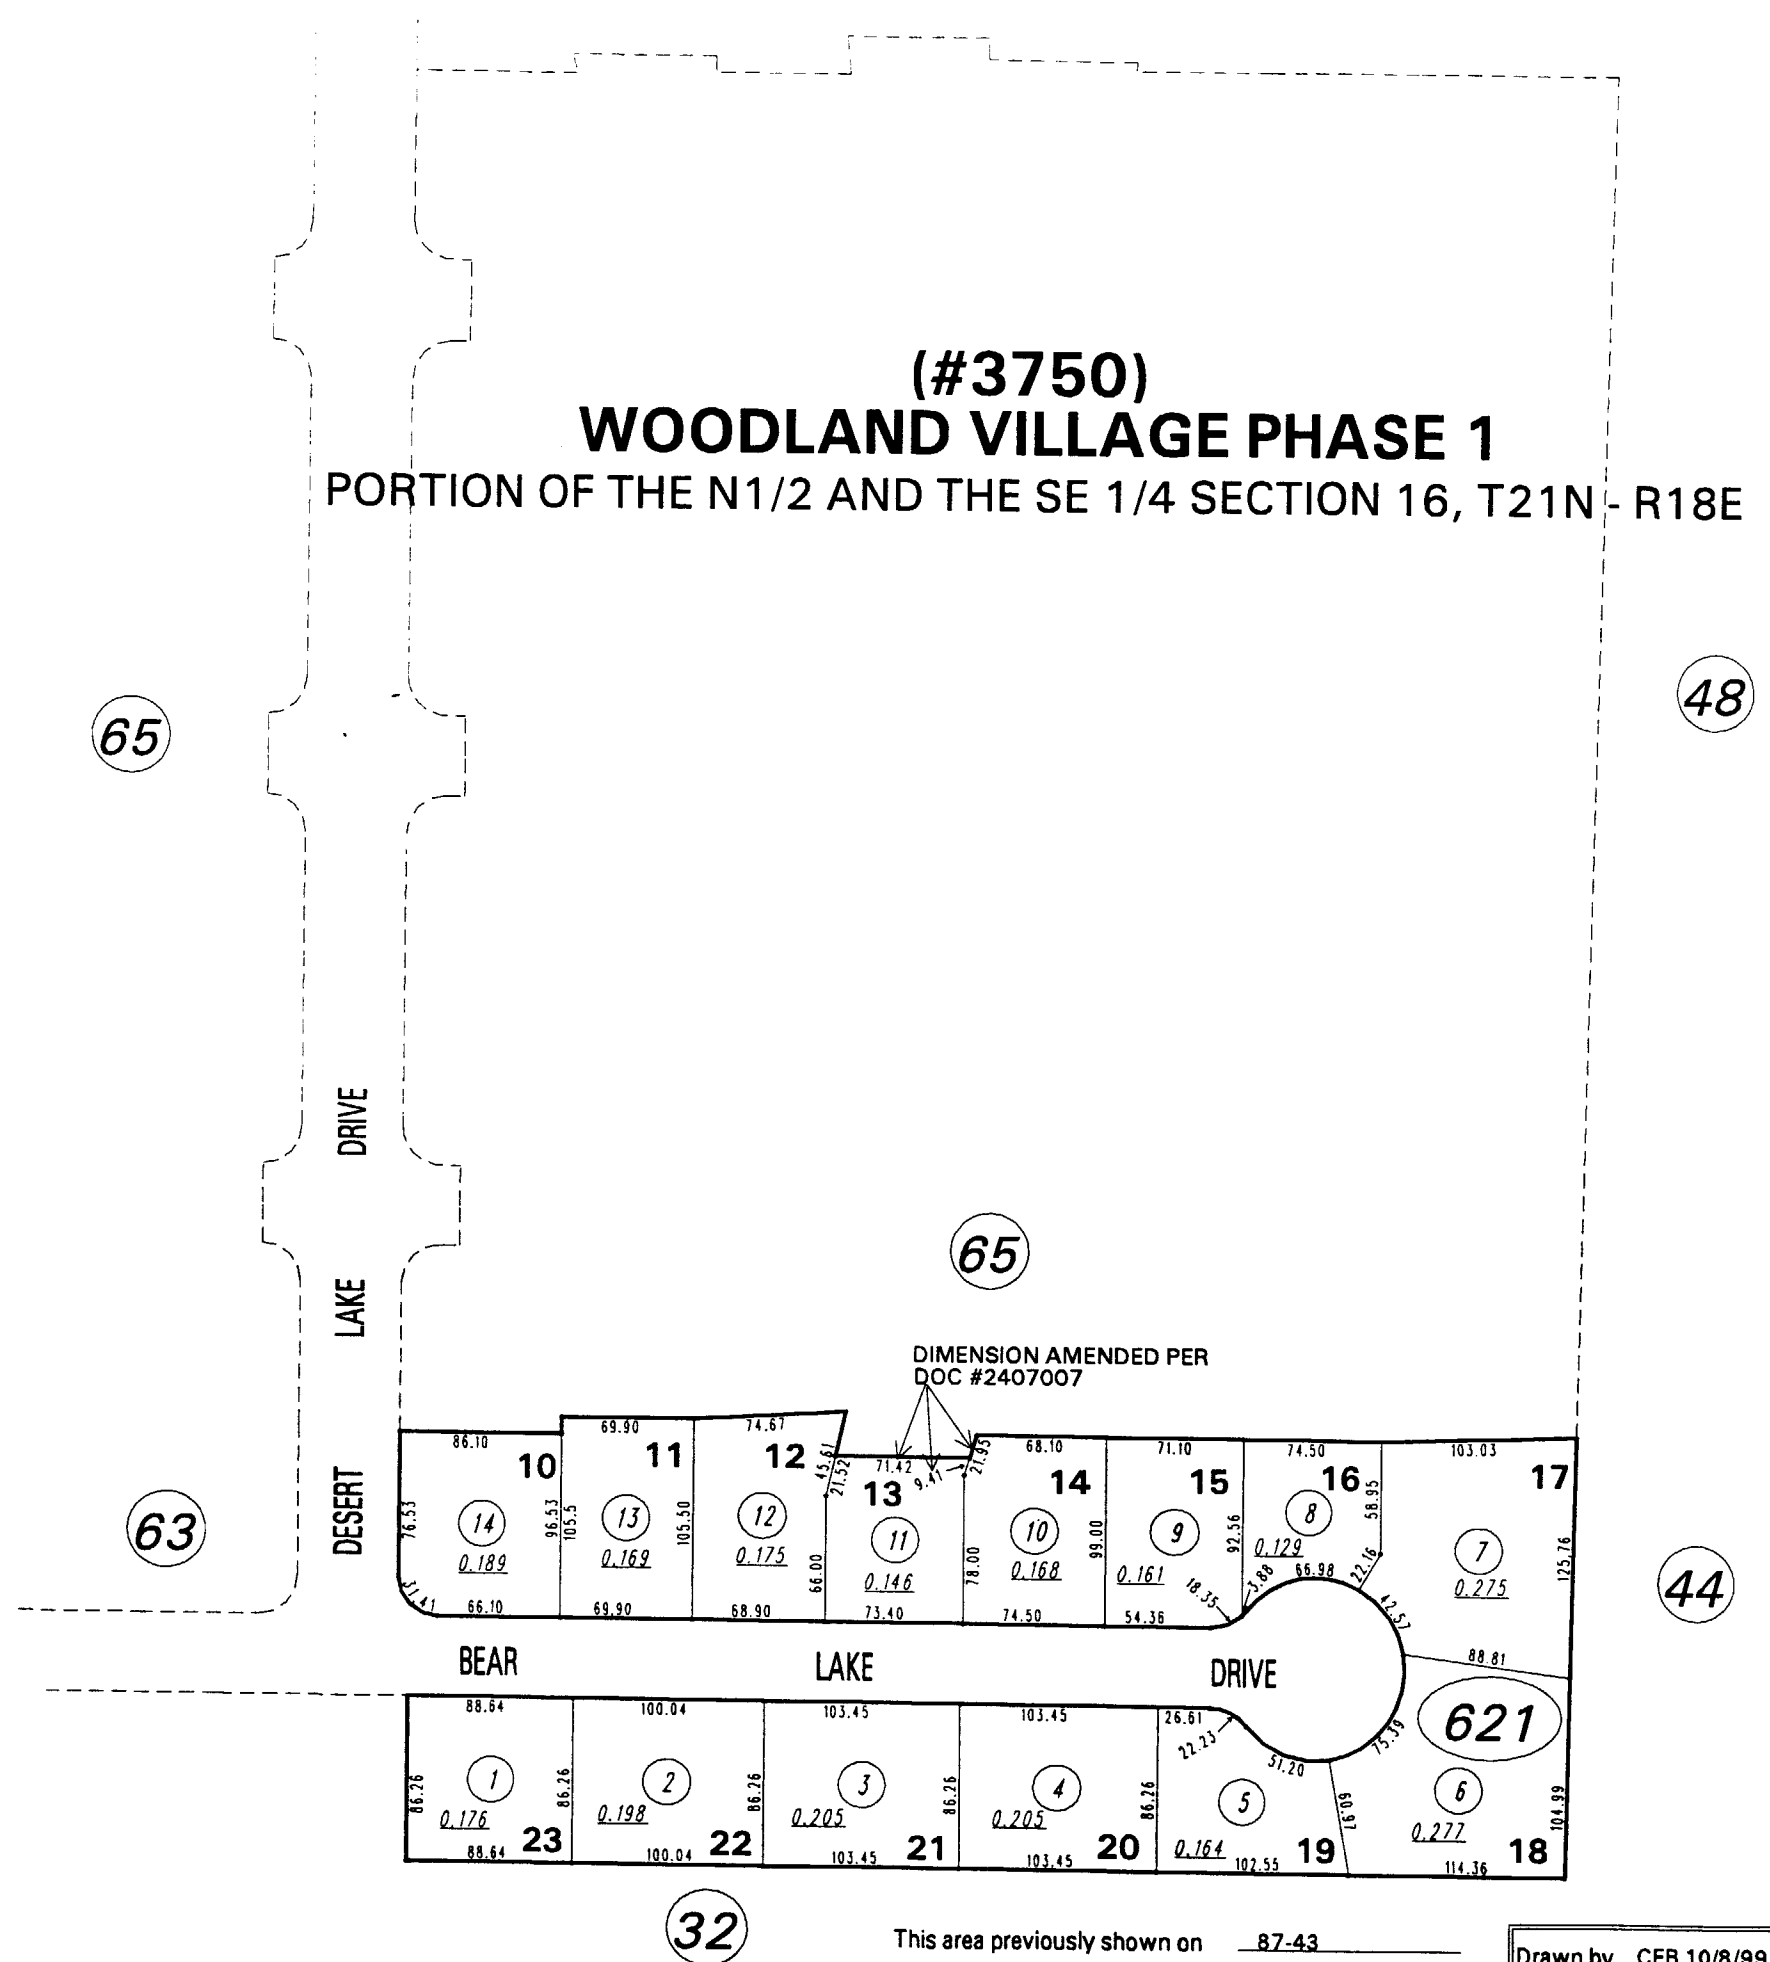

NOTE: This map is prepared for the use of the Washoe County Assessor for assessment and illustrative purposes only. It does not represent a survey of the premises. No liability is assumed as to the sufficiency or the accuracy of the data delineated hereon.

Office of Washoe County Assessor, Nevada - Robert W. McGowan

This area previously shown on 87-43

NOTE:
ASSESSOR'S BLOCK NUMBERS SHOWN IN ELLIPSES
ASSESSOR'S PARCEL NUMBERS SHOWN IN CIRCLES

Drawn by	CEB 10/8/99
Revised	TWT 1/13/00 DSR 2/2/00