
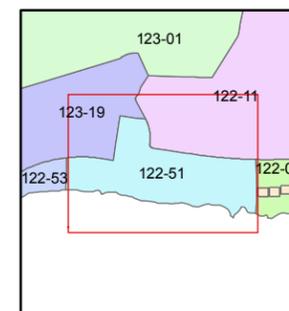


1 inch = 100 feet

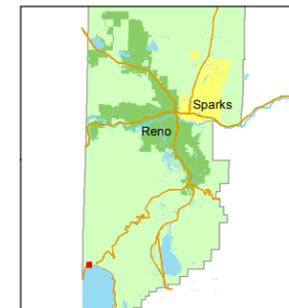

created by: CFB 09/28/2011

last updated: _____

area previously shown on map(s)


NOTE: This map was prepared for the use of the Washoe County Assessor for assessment and illustrative purposes only. It does not represent a survey of the premises. No liability is assumed as to the sufficiency or accuracy of the data delineated hereon.

(#1097) AMENDED LAKESHORE TERRACE CONDOMINIUM

A PORTION OF S 1/2 SEC. 17, T16N - R18E

COMMON AREA ONLY

1/58th INTEREST TO EACH UNIT IN COMMON AREAS

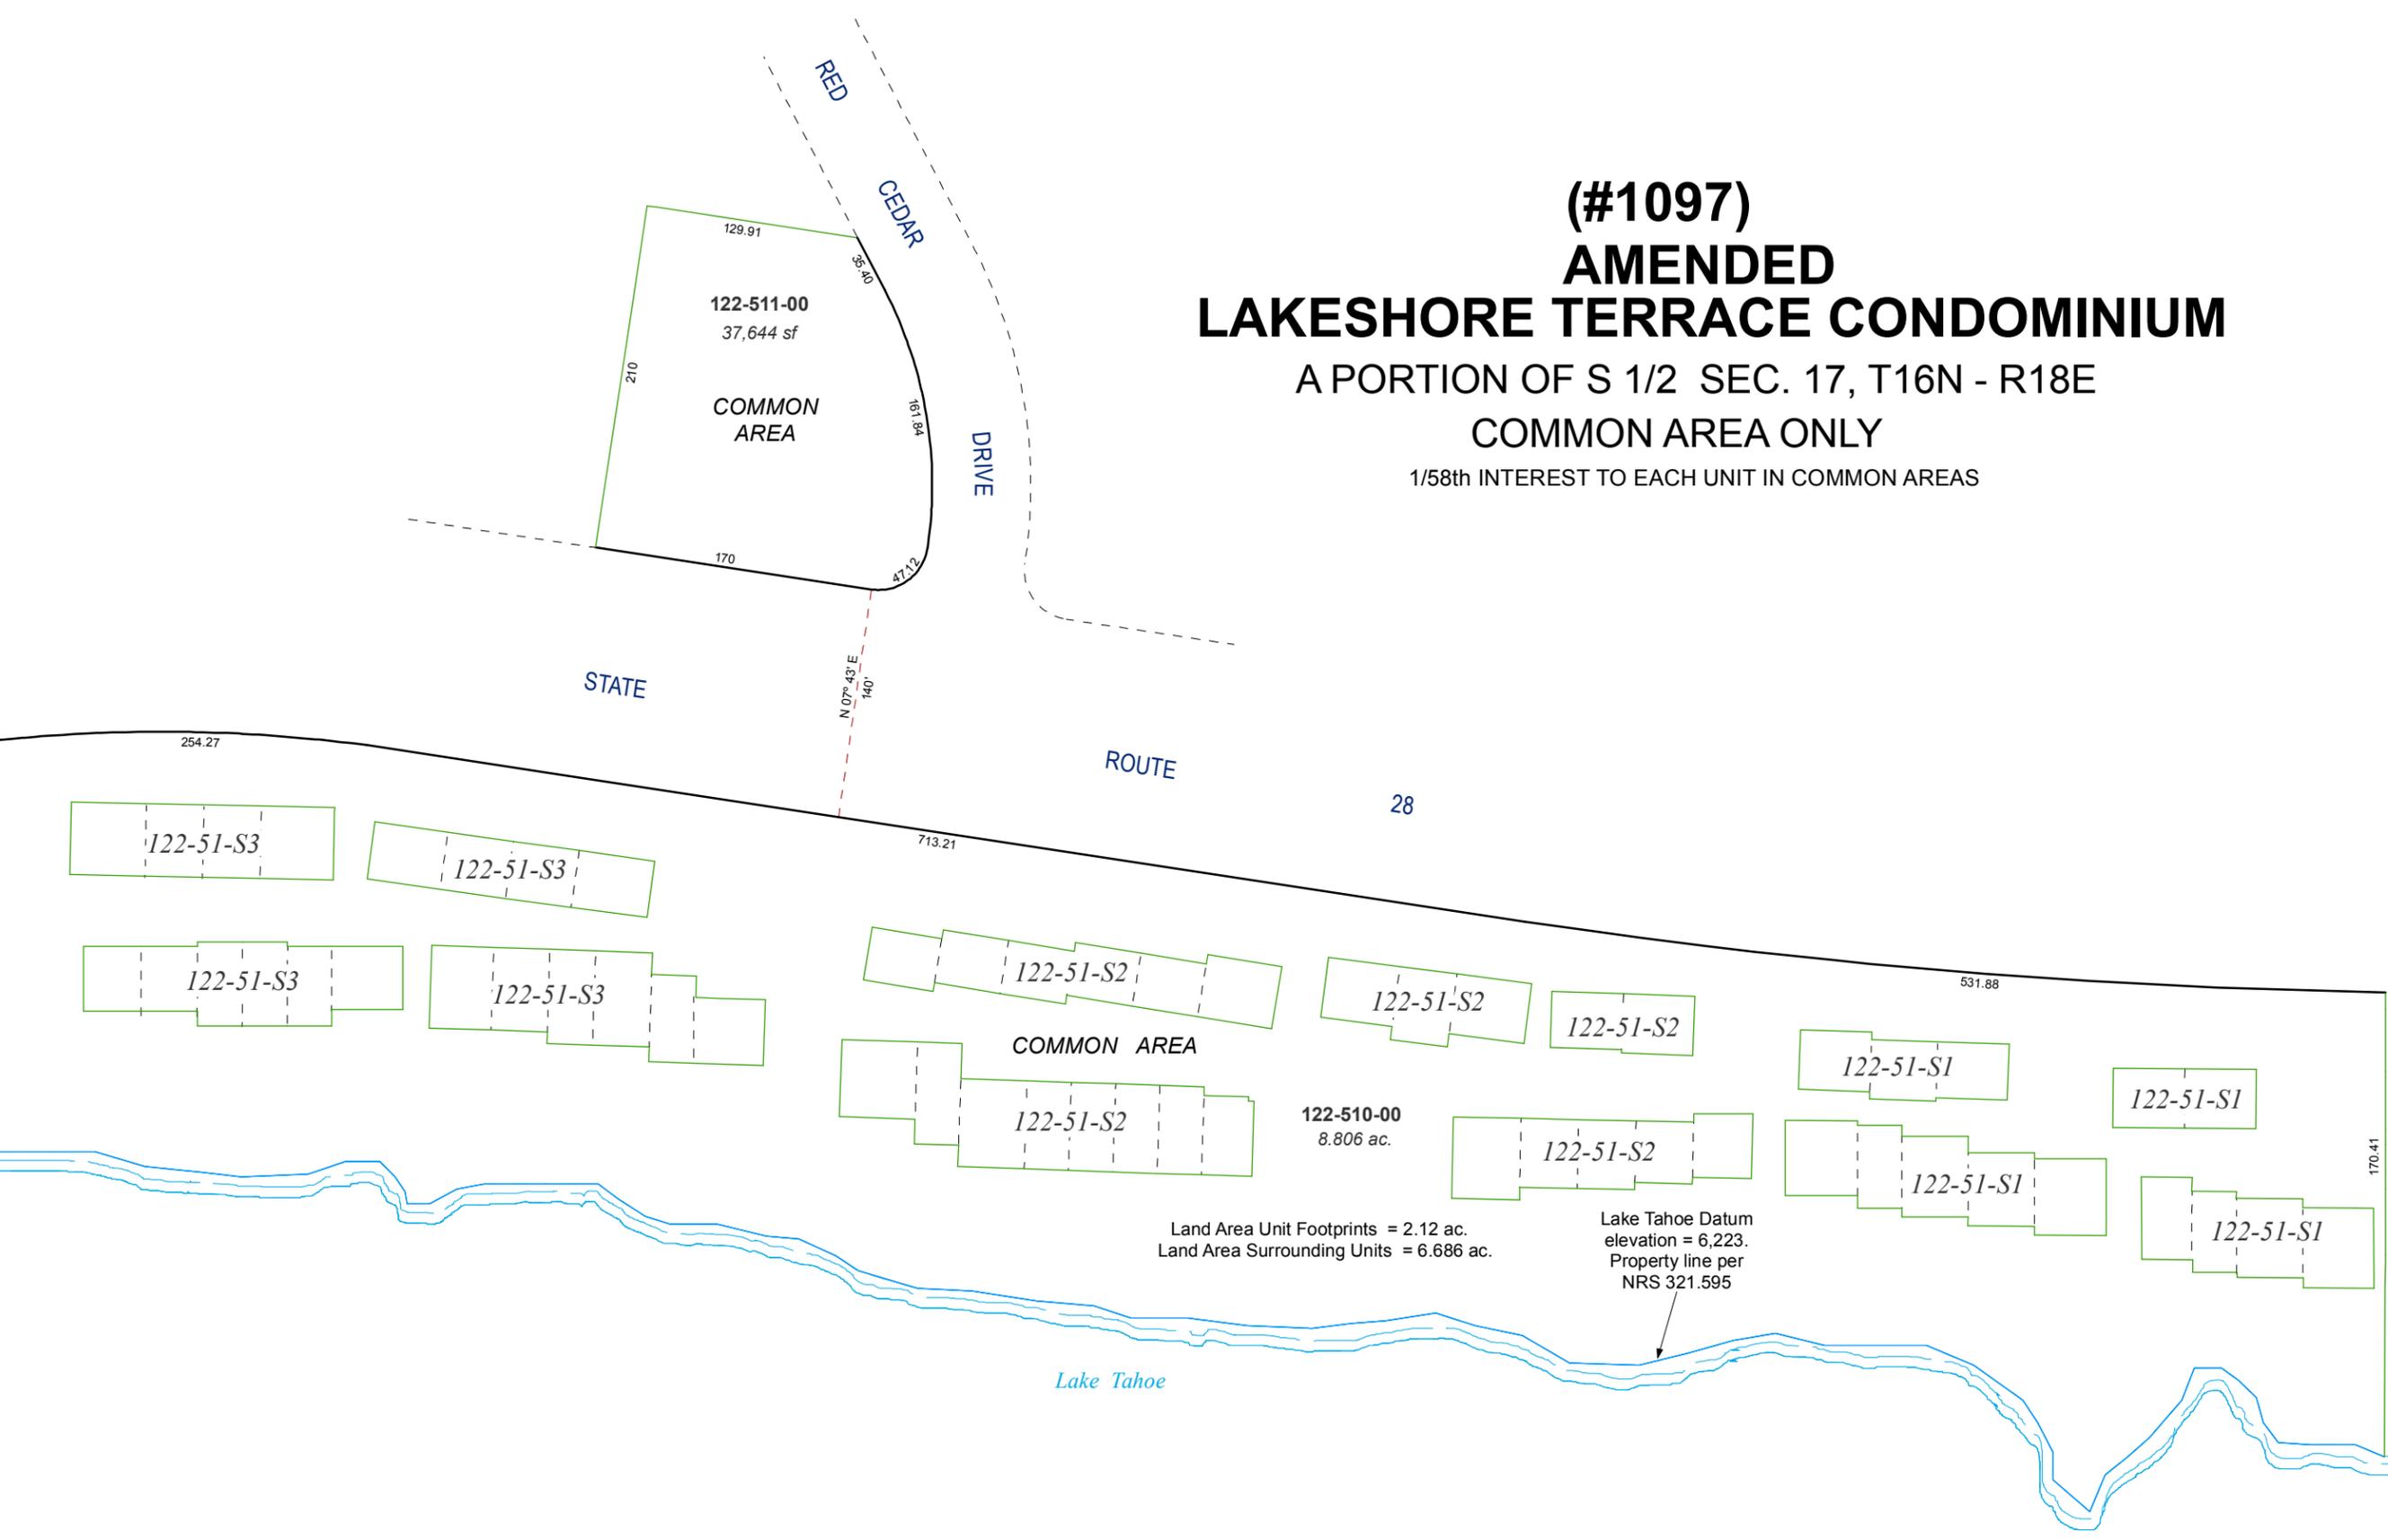

Land Area Unit Footprints = 2.12 ac.
Land Area Surrounding Units = 6.686 ac.

Lake Tahoe Datum
elevation = 6,223.
Property line per
NRS 321.595