
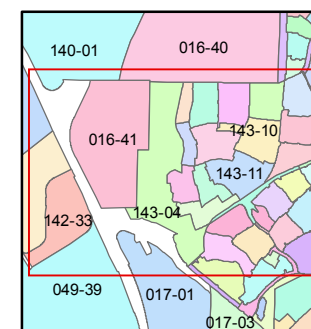


1 inch = 400 feet

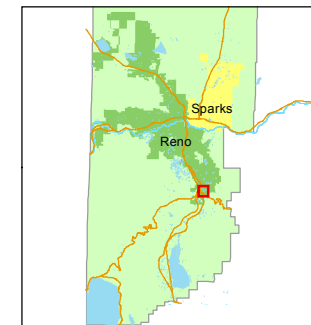

created by: NLH 4/06/2009


last updated: KSB 7/06/12 EMG 4/16/15

area previously shown on map(s)

016-42

NOTE: This map was prepared for the use of the Washoe County Assessor for assessment and illustrative purposes only. It does not represent a survey of the premises. No liability is assumed as to the sufficiency or accuracy of the data delineated hereon.

CENTER OF SEC. 21

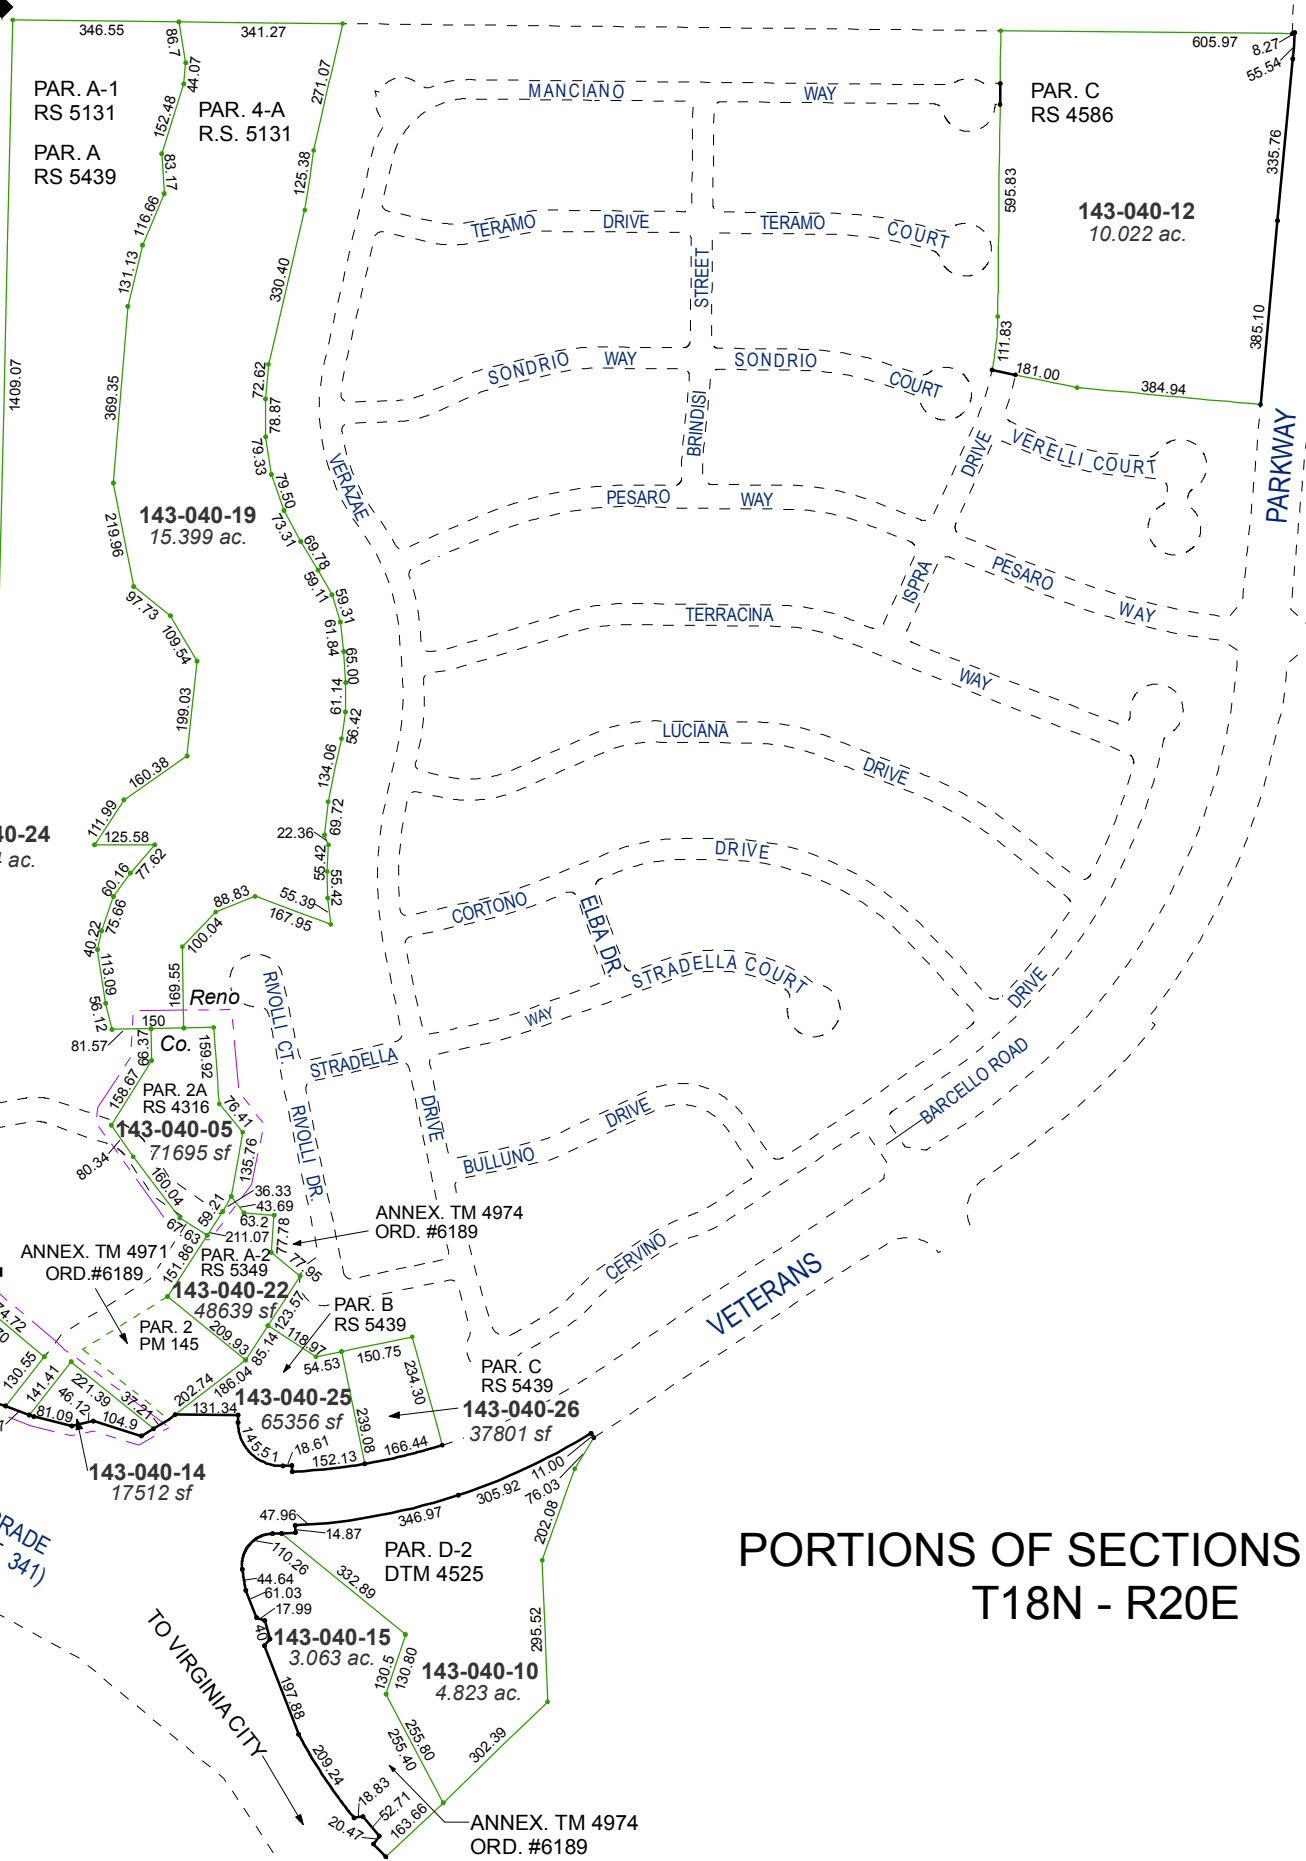

**PORTIONS OF SECTIONS 21 & 28  
T18N - R20E**

SOUTH VIRGINIA STREET  
(U.S. HWY. 395)

MOUNT ROSE HIGHWAY  
(STATE ROUTE 431)

GEIGER GRADE  
(STATE ROUTE 341)

VETERANS

TO INCLINE VILLAGE

TO CARSON CITY

TO VIRGINIA CITY

50' relocatable access ease.  
per doc. #2959228

City of Reno












ANNEX. TM 4971  
ORD.#6189

ANNEX. TM 4971  
ORD.#6189

