


# (#3236) SADDLEHORN SUBDIVISION UNIT 10


PORTION NW 1/4 & N 1/2 OF  
SW 1/4 OF SEC. 25, T18N - R19E

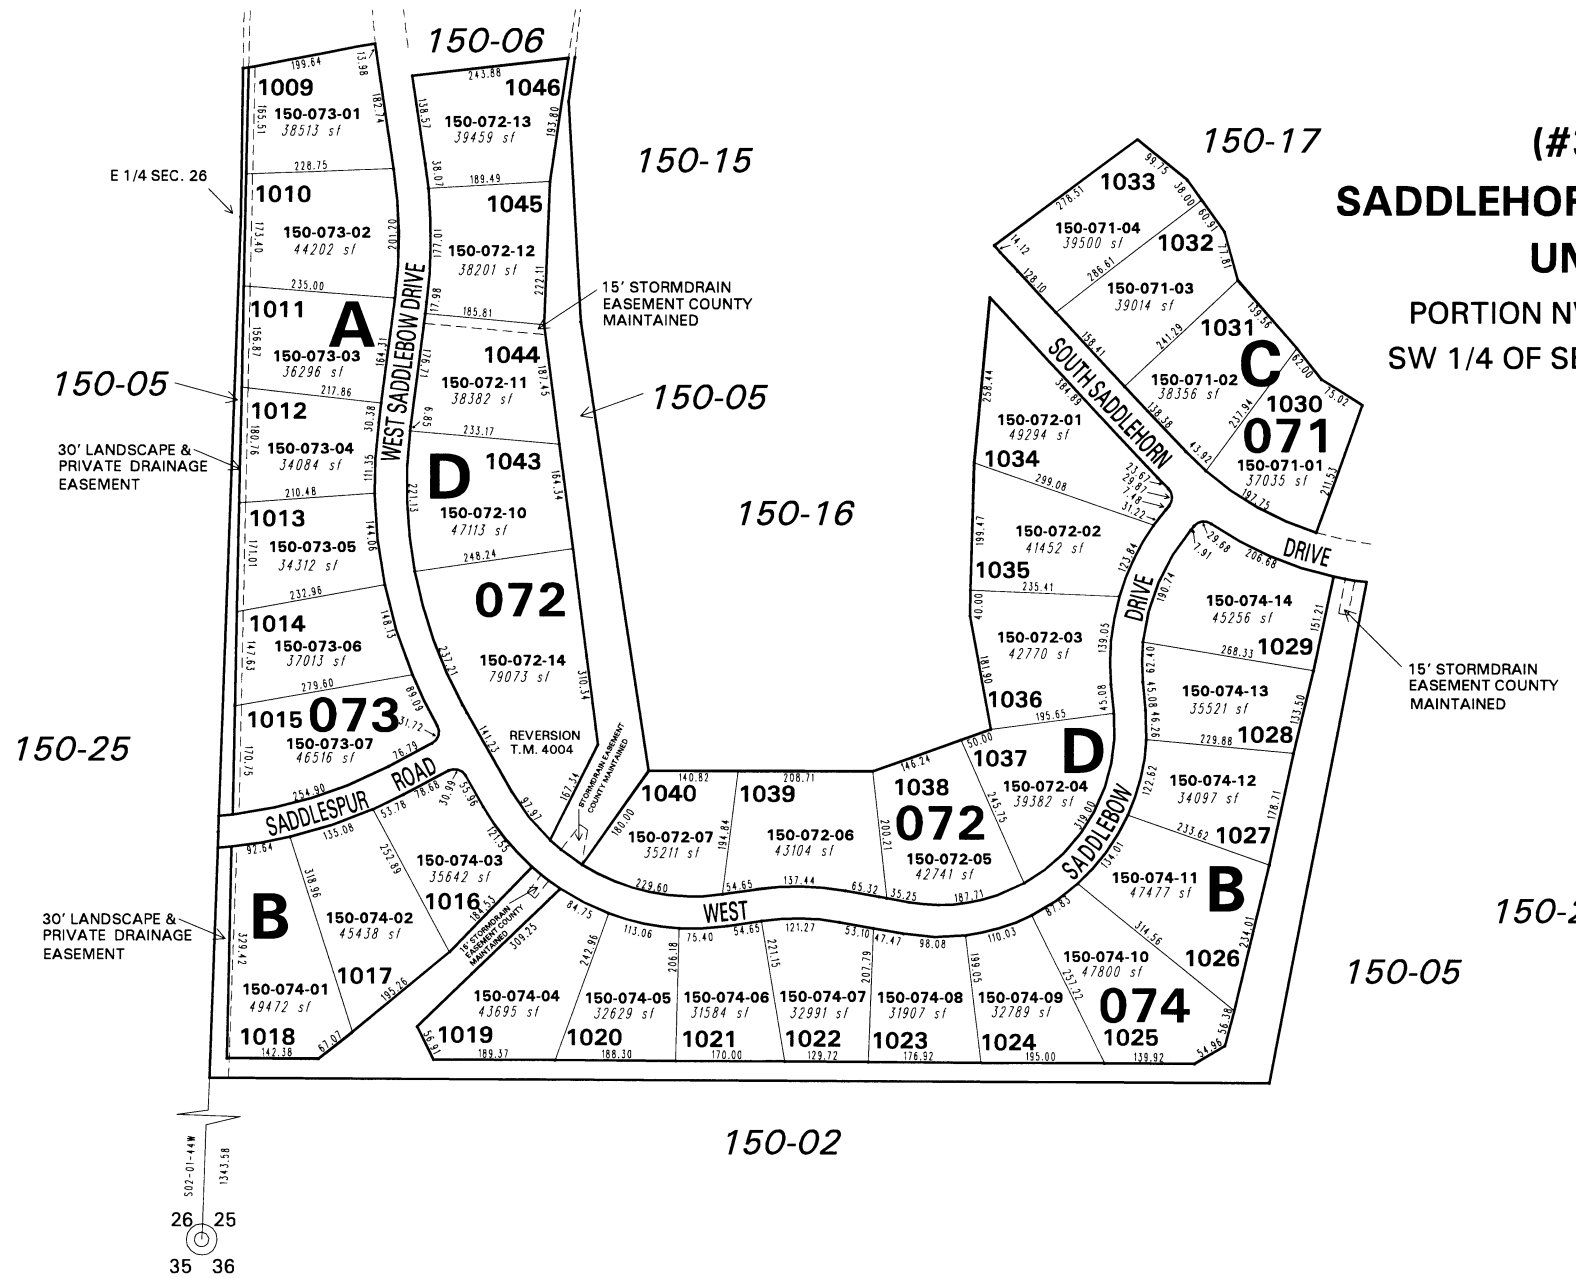

150-27

150-05

150-02

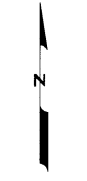

1" = 200'



NOTE: This map is prepared for the use of the Washoe County Assessor for assessment and illustrative purposes only. It does not represent a survey of the premises. No liability is assumed as to the sufficiency or the accuracy of the data delineated hereon.

Office of Washoe County Assessor, Nevada - Robert W. McGowan

This area previously shown on 49-02

NOTE: Areas of parcels which are less than 2 acres are shown in square feet.

Drawn by	MZ 4/30/96
Revised	8/96 4/10/97 dsr 9/2/97 dsr
	1/6/99 RL T HCS 10/17/01