

150-42

150-40


150-42

150-42


150-41

150-42

150-37

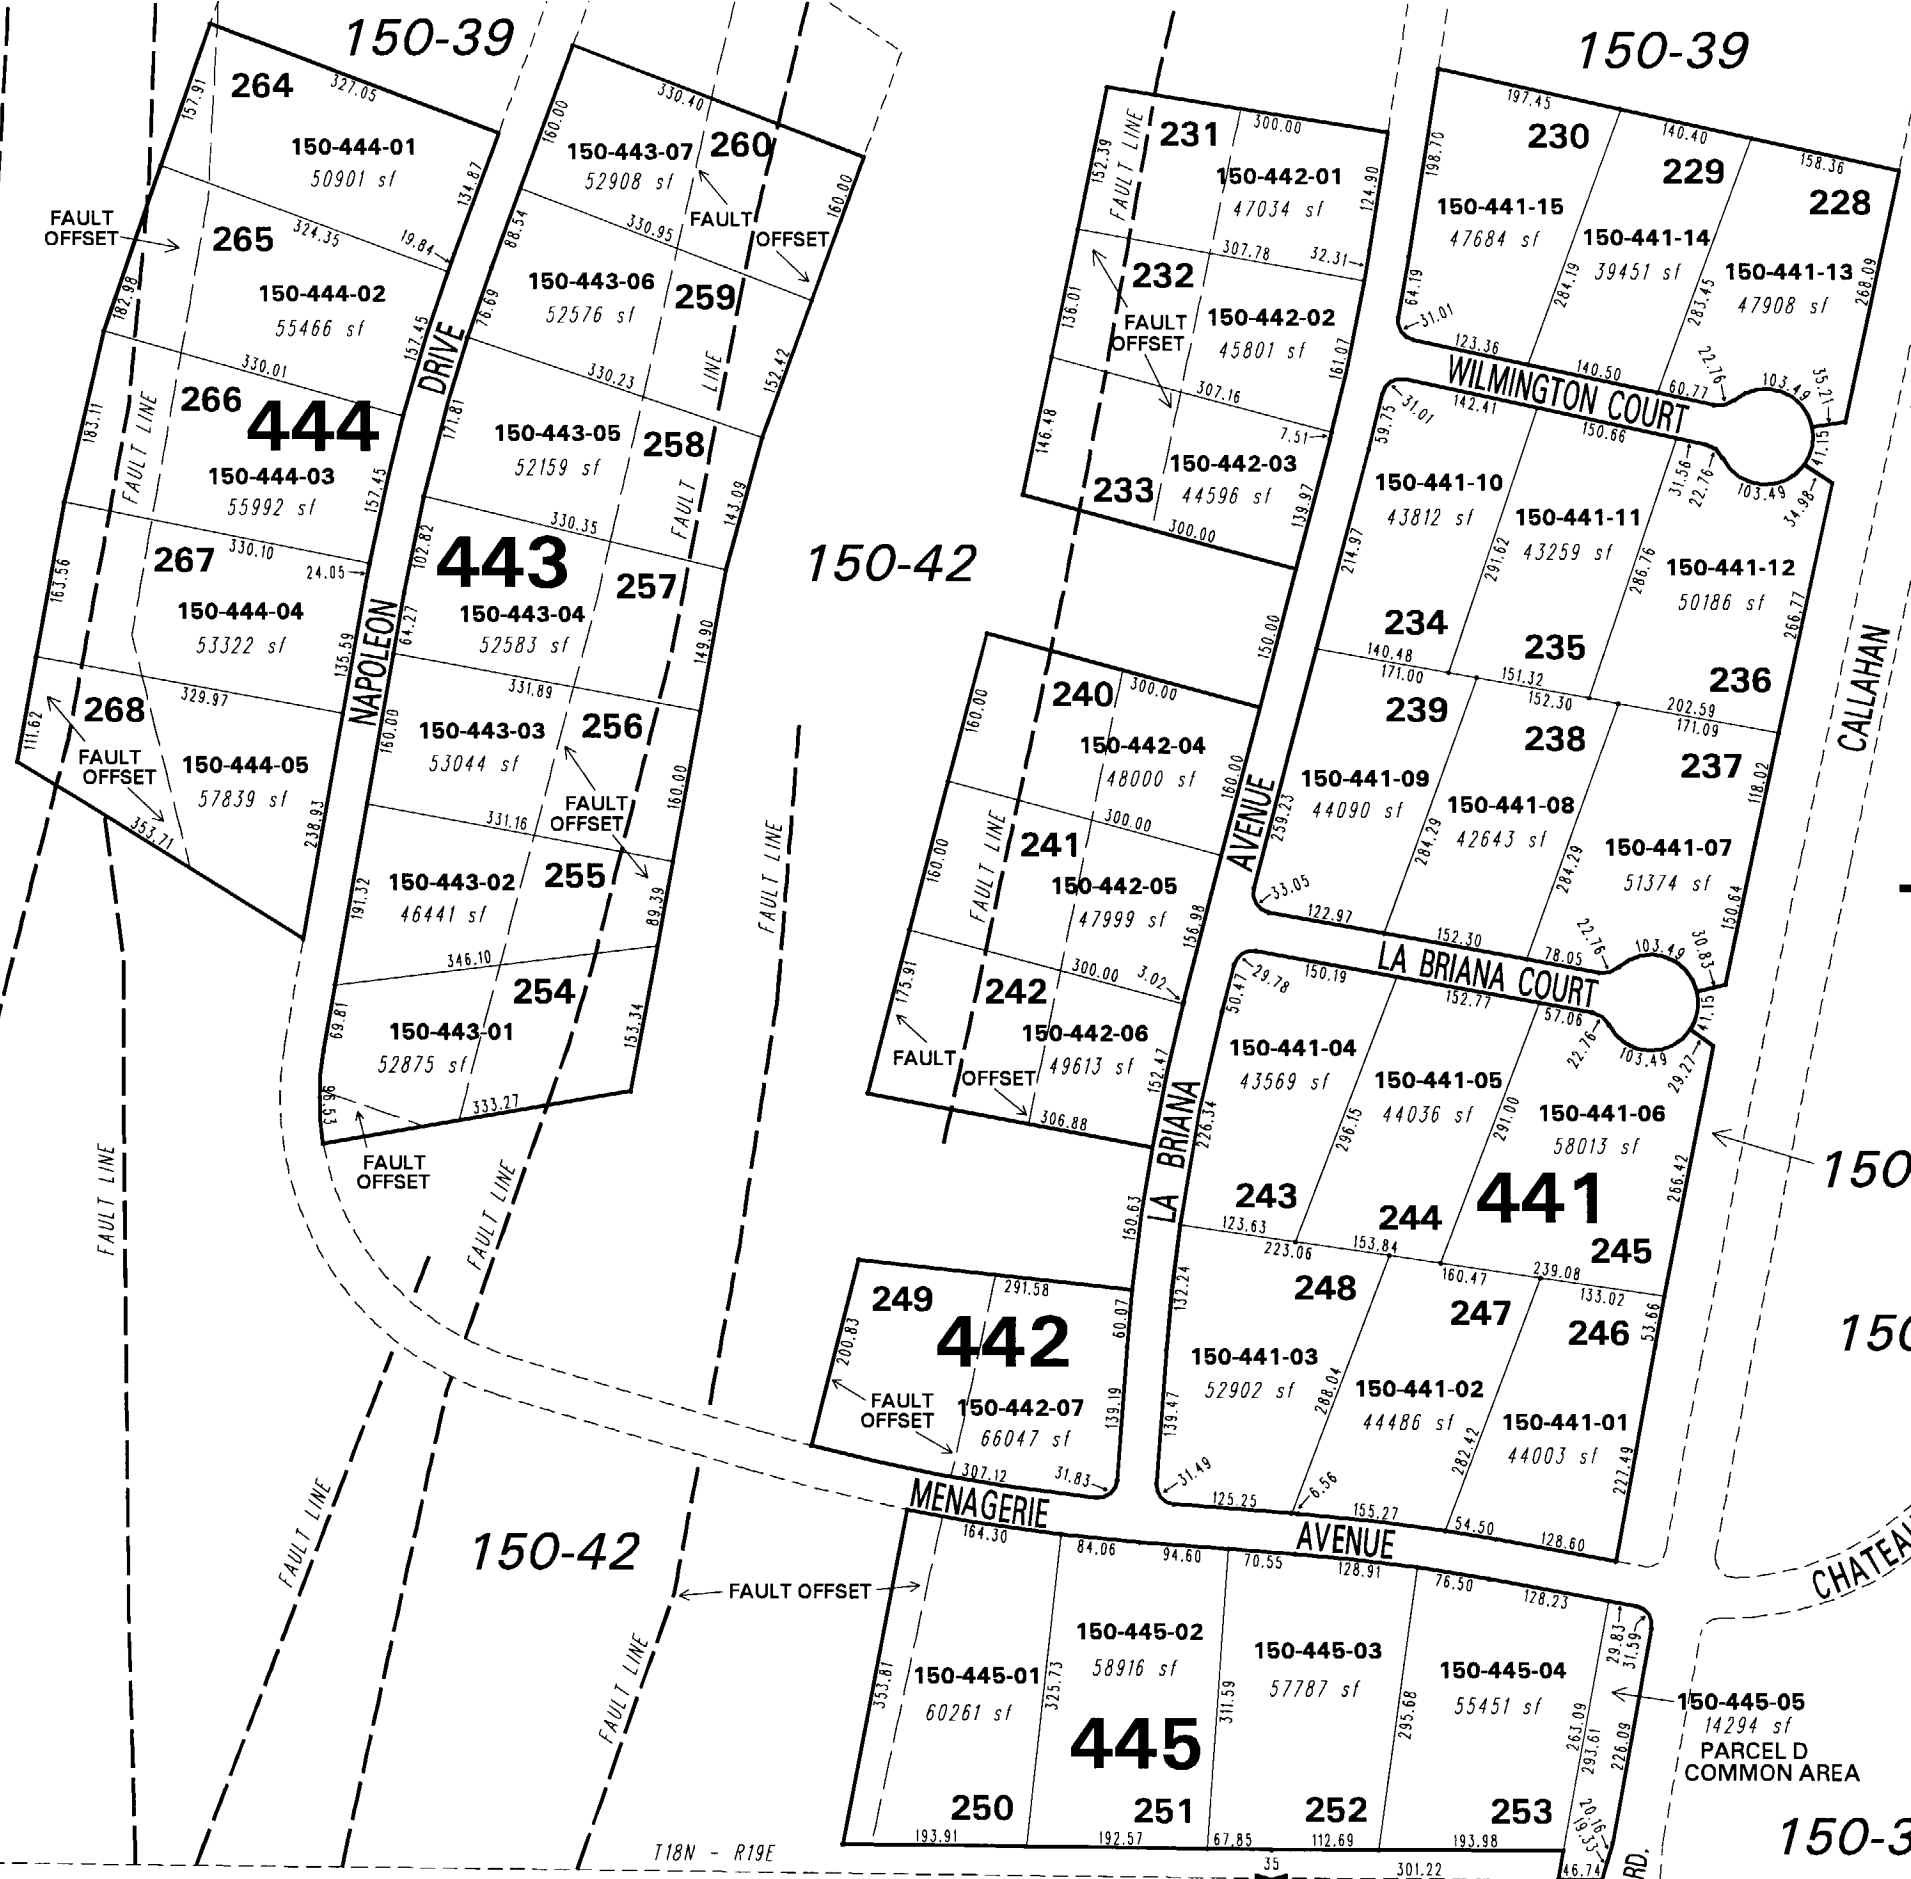

**(#4478)  
THE ESTATES AT MT. ROSE  
PHASE 2  
PORTION OF S 1/2 OF SECTION 35  
T18N - R19E**

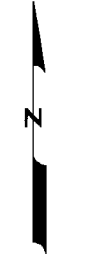

1" = 200'



NOTE: This map is prepared for the use of the Washoe County Assessor for assessment and illustrative purposes only. It does not represent a survey of the premises. No liability is assumed as to the sufficiency or the accuracy of the data delineated hereon.

T18N - R19E  
T17N - R19E

**BOOK 45**

Office of Washoe County Assessor, Nevada - Joshua G. Wilson

This area previously shown on 150-10

NOTE: Areas of parcels which are less than 2 acres are shown in square feet.

Drawn by KSB 06/30/05  
Revised KSB 5/08/07