


(#1636)  
**SUNNY ACRES  
UNIT NO. 2**

PORTION OF SW 1/4 OF SE 1/4  
SECTION 18, T18N - R20E

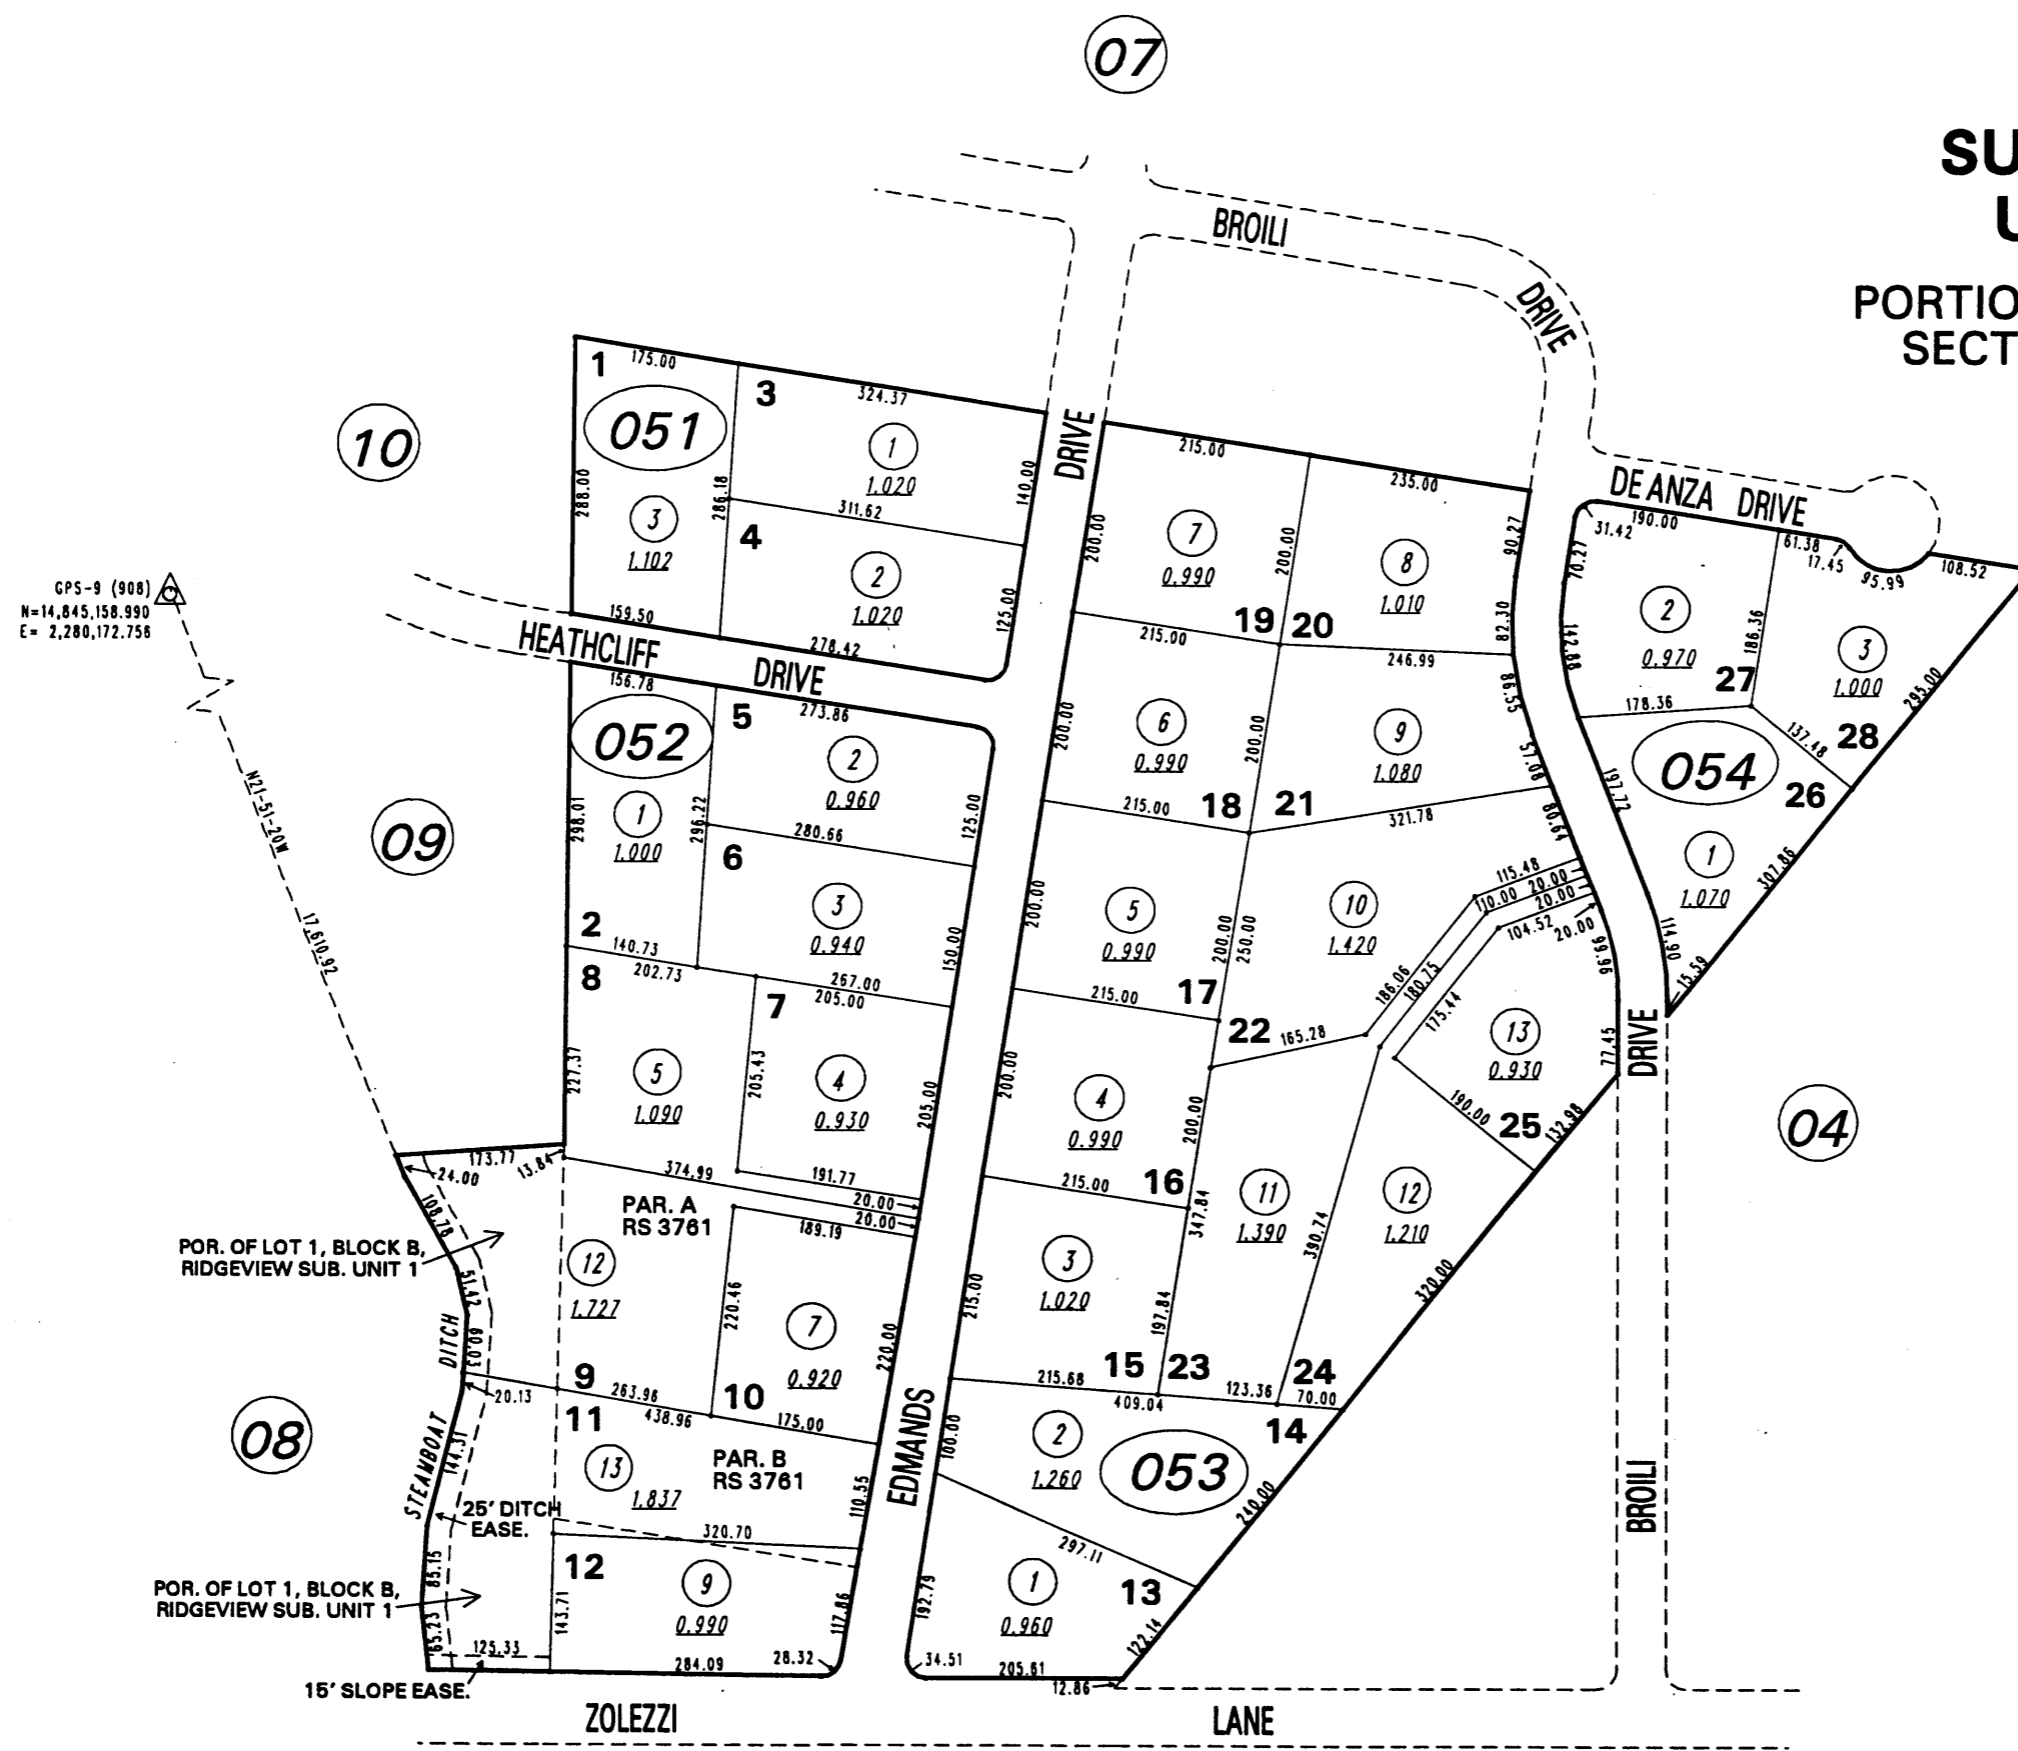

NOTE: This map is prepared for the use of the Washoe County Assessor for assessment and illustrative purposes only. It does not represent a survey of the premises. No liability is assumed as to the sufficiency or the accuracy of the data delineated hereon.

**BOOK 49**  
Office of Washoe County Assessor, Nevada - Robert W. McGowan

This area previously shown on 44-07  
NOTE:  
ASSESSOR'S BLOCK NUMBERS SHOWN IN ELLIPSES  
ASSESSOR'S PARCEL NUMBERS SHOWN IN CIRCLES

Drawn by 5/97 CN/TF  
Revised KS 5/03/00