
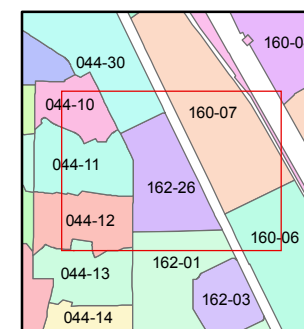


1 inch = 200 feet

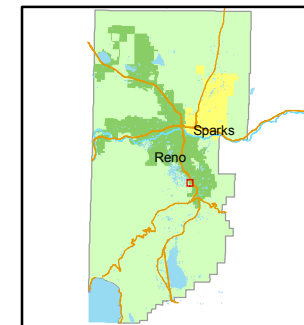

created by: CFB 3/28/2011


last updated: NLH 7/18/11

area previously shown on map(s)

044-30 & 31

NOTE: This map was prepared for the use of the Washoe County Assessor for assessment and illustrative purposes only. It does not represent a survey of the premises. No liability is assumed as to the sufficiency or accuracy of the data delineated herein.

**A POR. OF THE NW ¼ OF SEC. 17  
T18N - R20E**

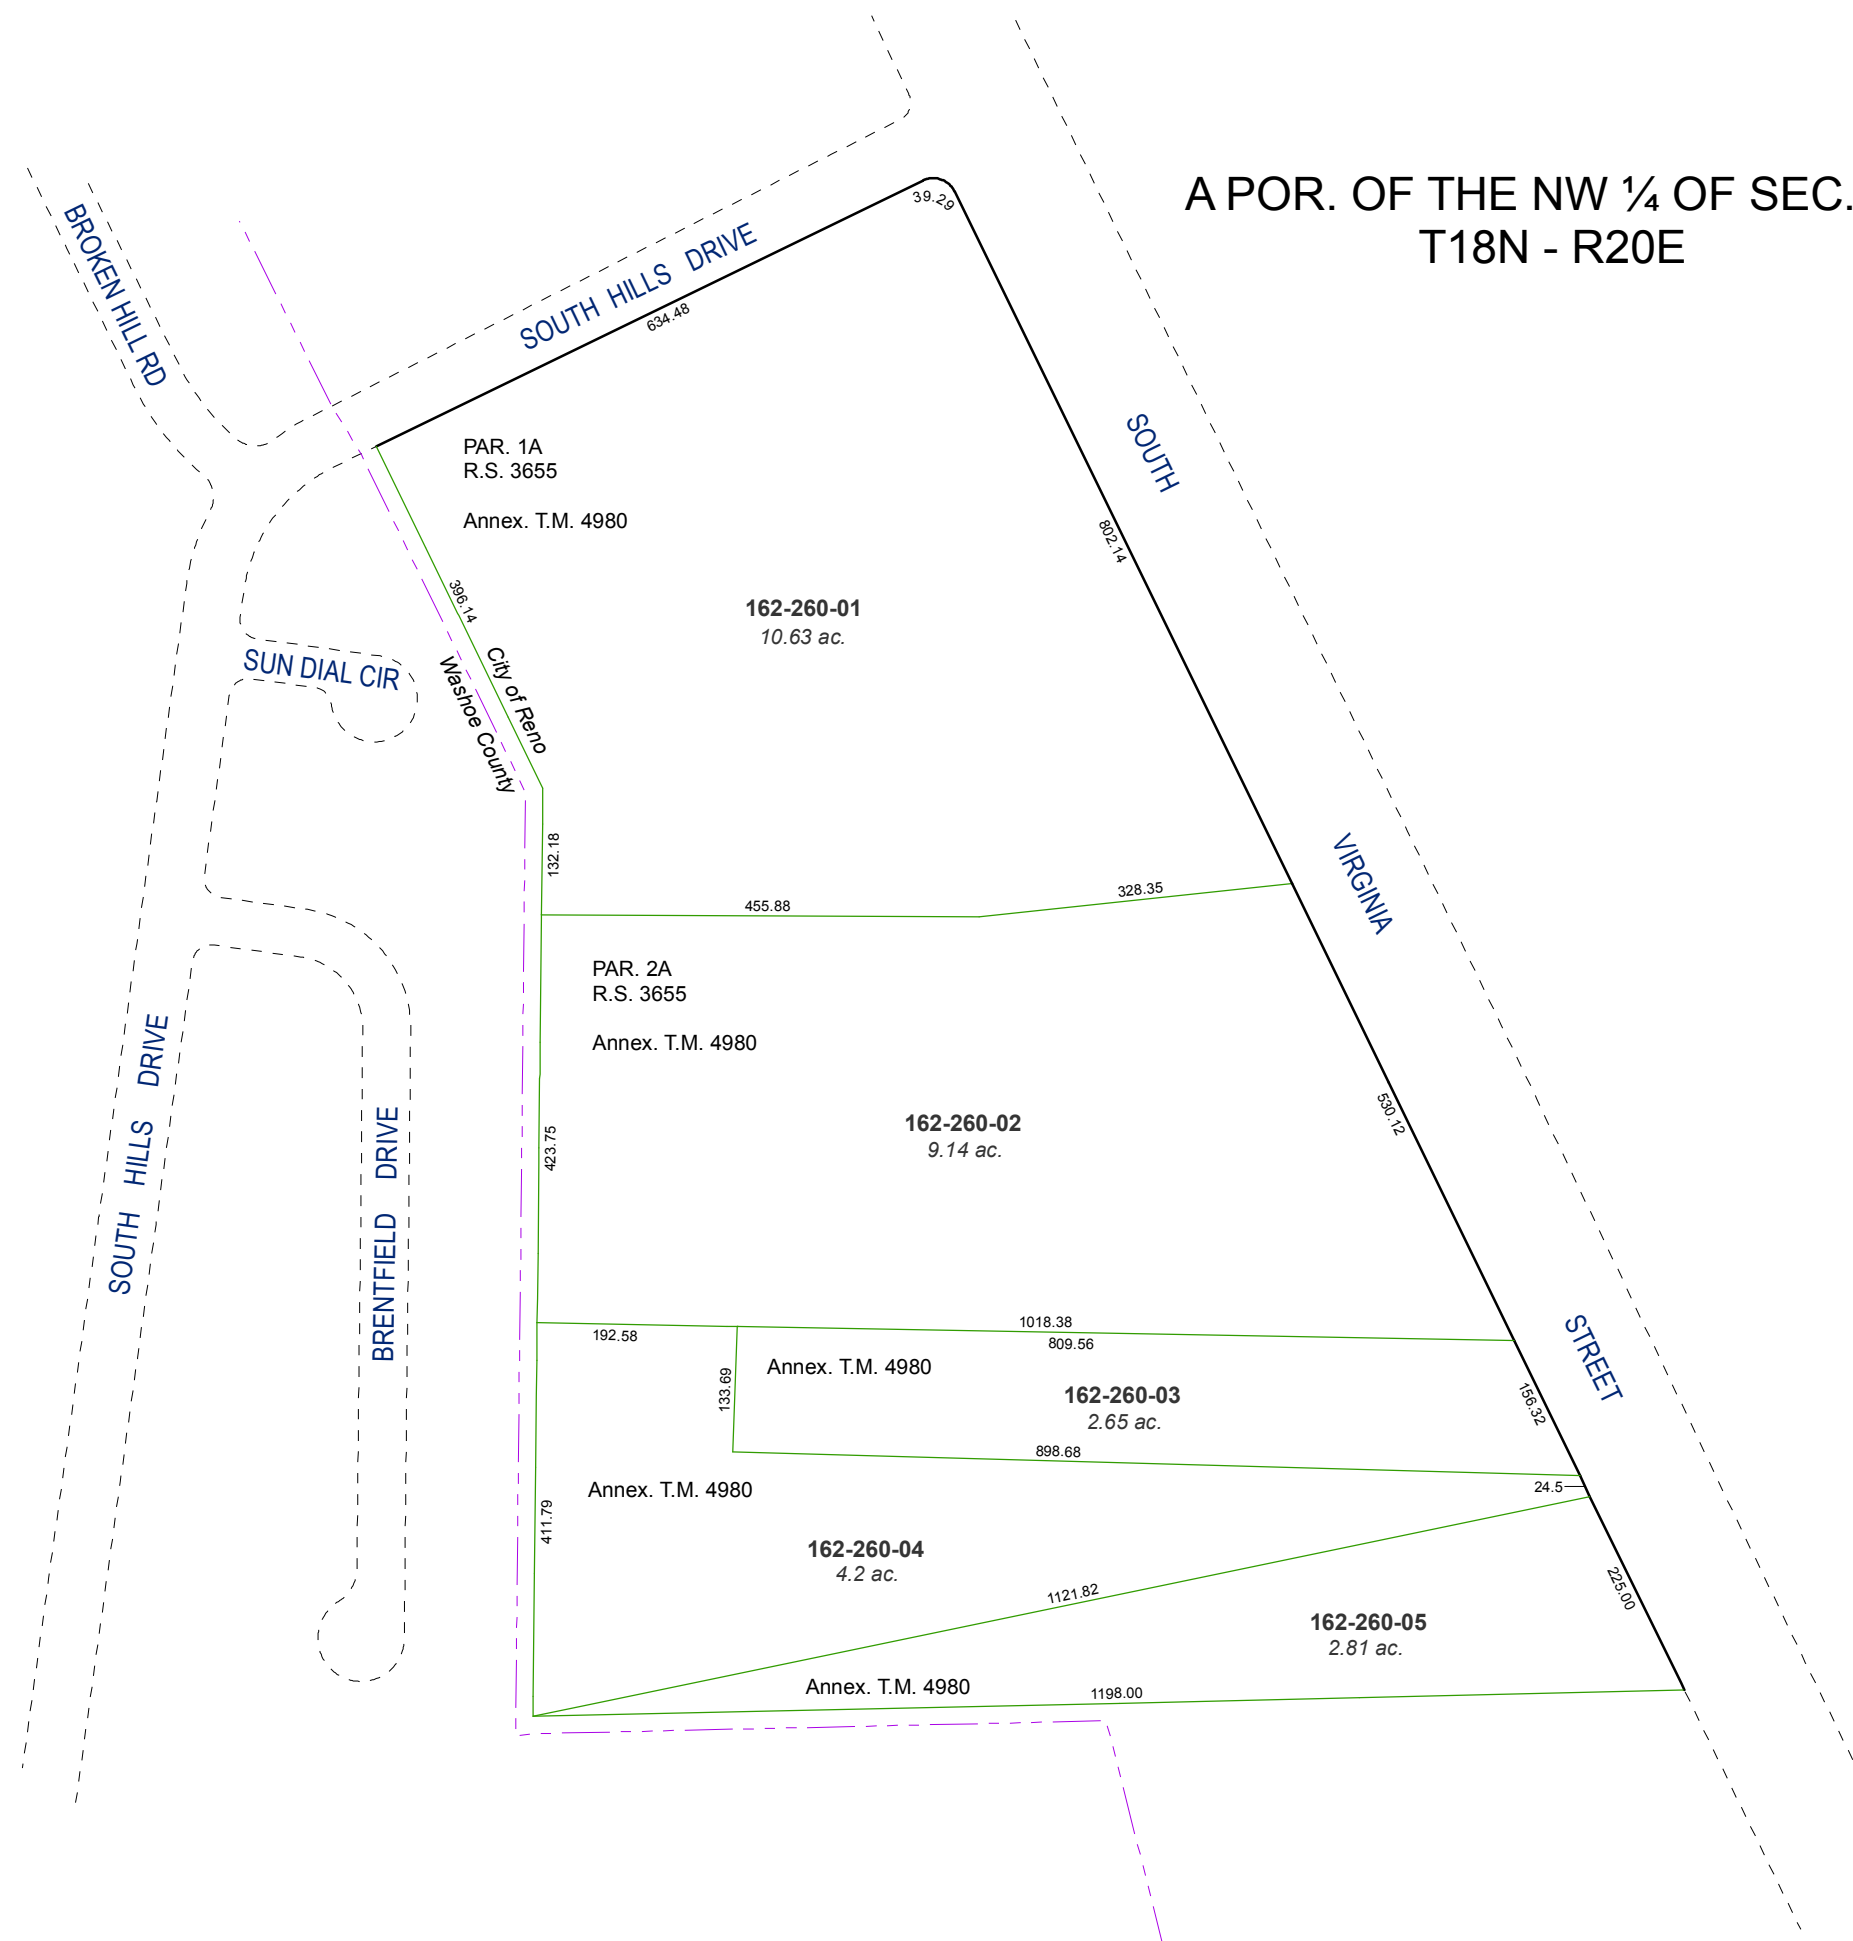

PAR. 1A  
R.S. 3655  
Annex. T.M. 4980

**162-260-01**  
10.63 ac.

PAR. 2A  
R.S. 3655  
Annex. T.M. 4980

**162-260-02**  
9.14 ac.

Annex. T.M. 4980

**162-260-03**  
2.65 ac.

Annex. T.M. 4980

**162-260-04**  
4.2 ac.

**162-260-05**  
2.81 ac.

Annex. T.M. 4980