
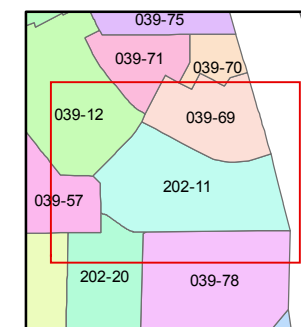


1 inch = 100 feet

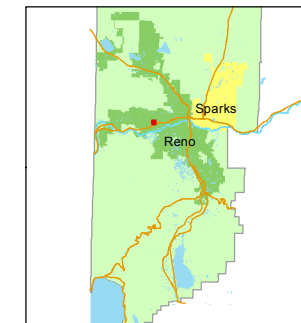

created by: EG 10/15/2013


last updated: \_\_\_\_\_

area previously shown on map(s)

039-78

NOTE: This map was prepared for the use of the Washoe County Assessor for assessment and illustrative purposes only. It does not represent a survey of the premises. No liability is assumed as to the sufficiency or accuracy of the data delineated hereon.

# (#3446) AMENDED SIERRA HIGHLANDS UNIT NO. 12B PORTION OF NE ¼ SECTION 8, T19N - R19E

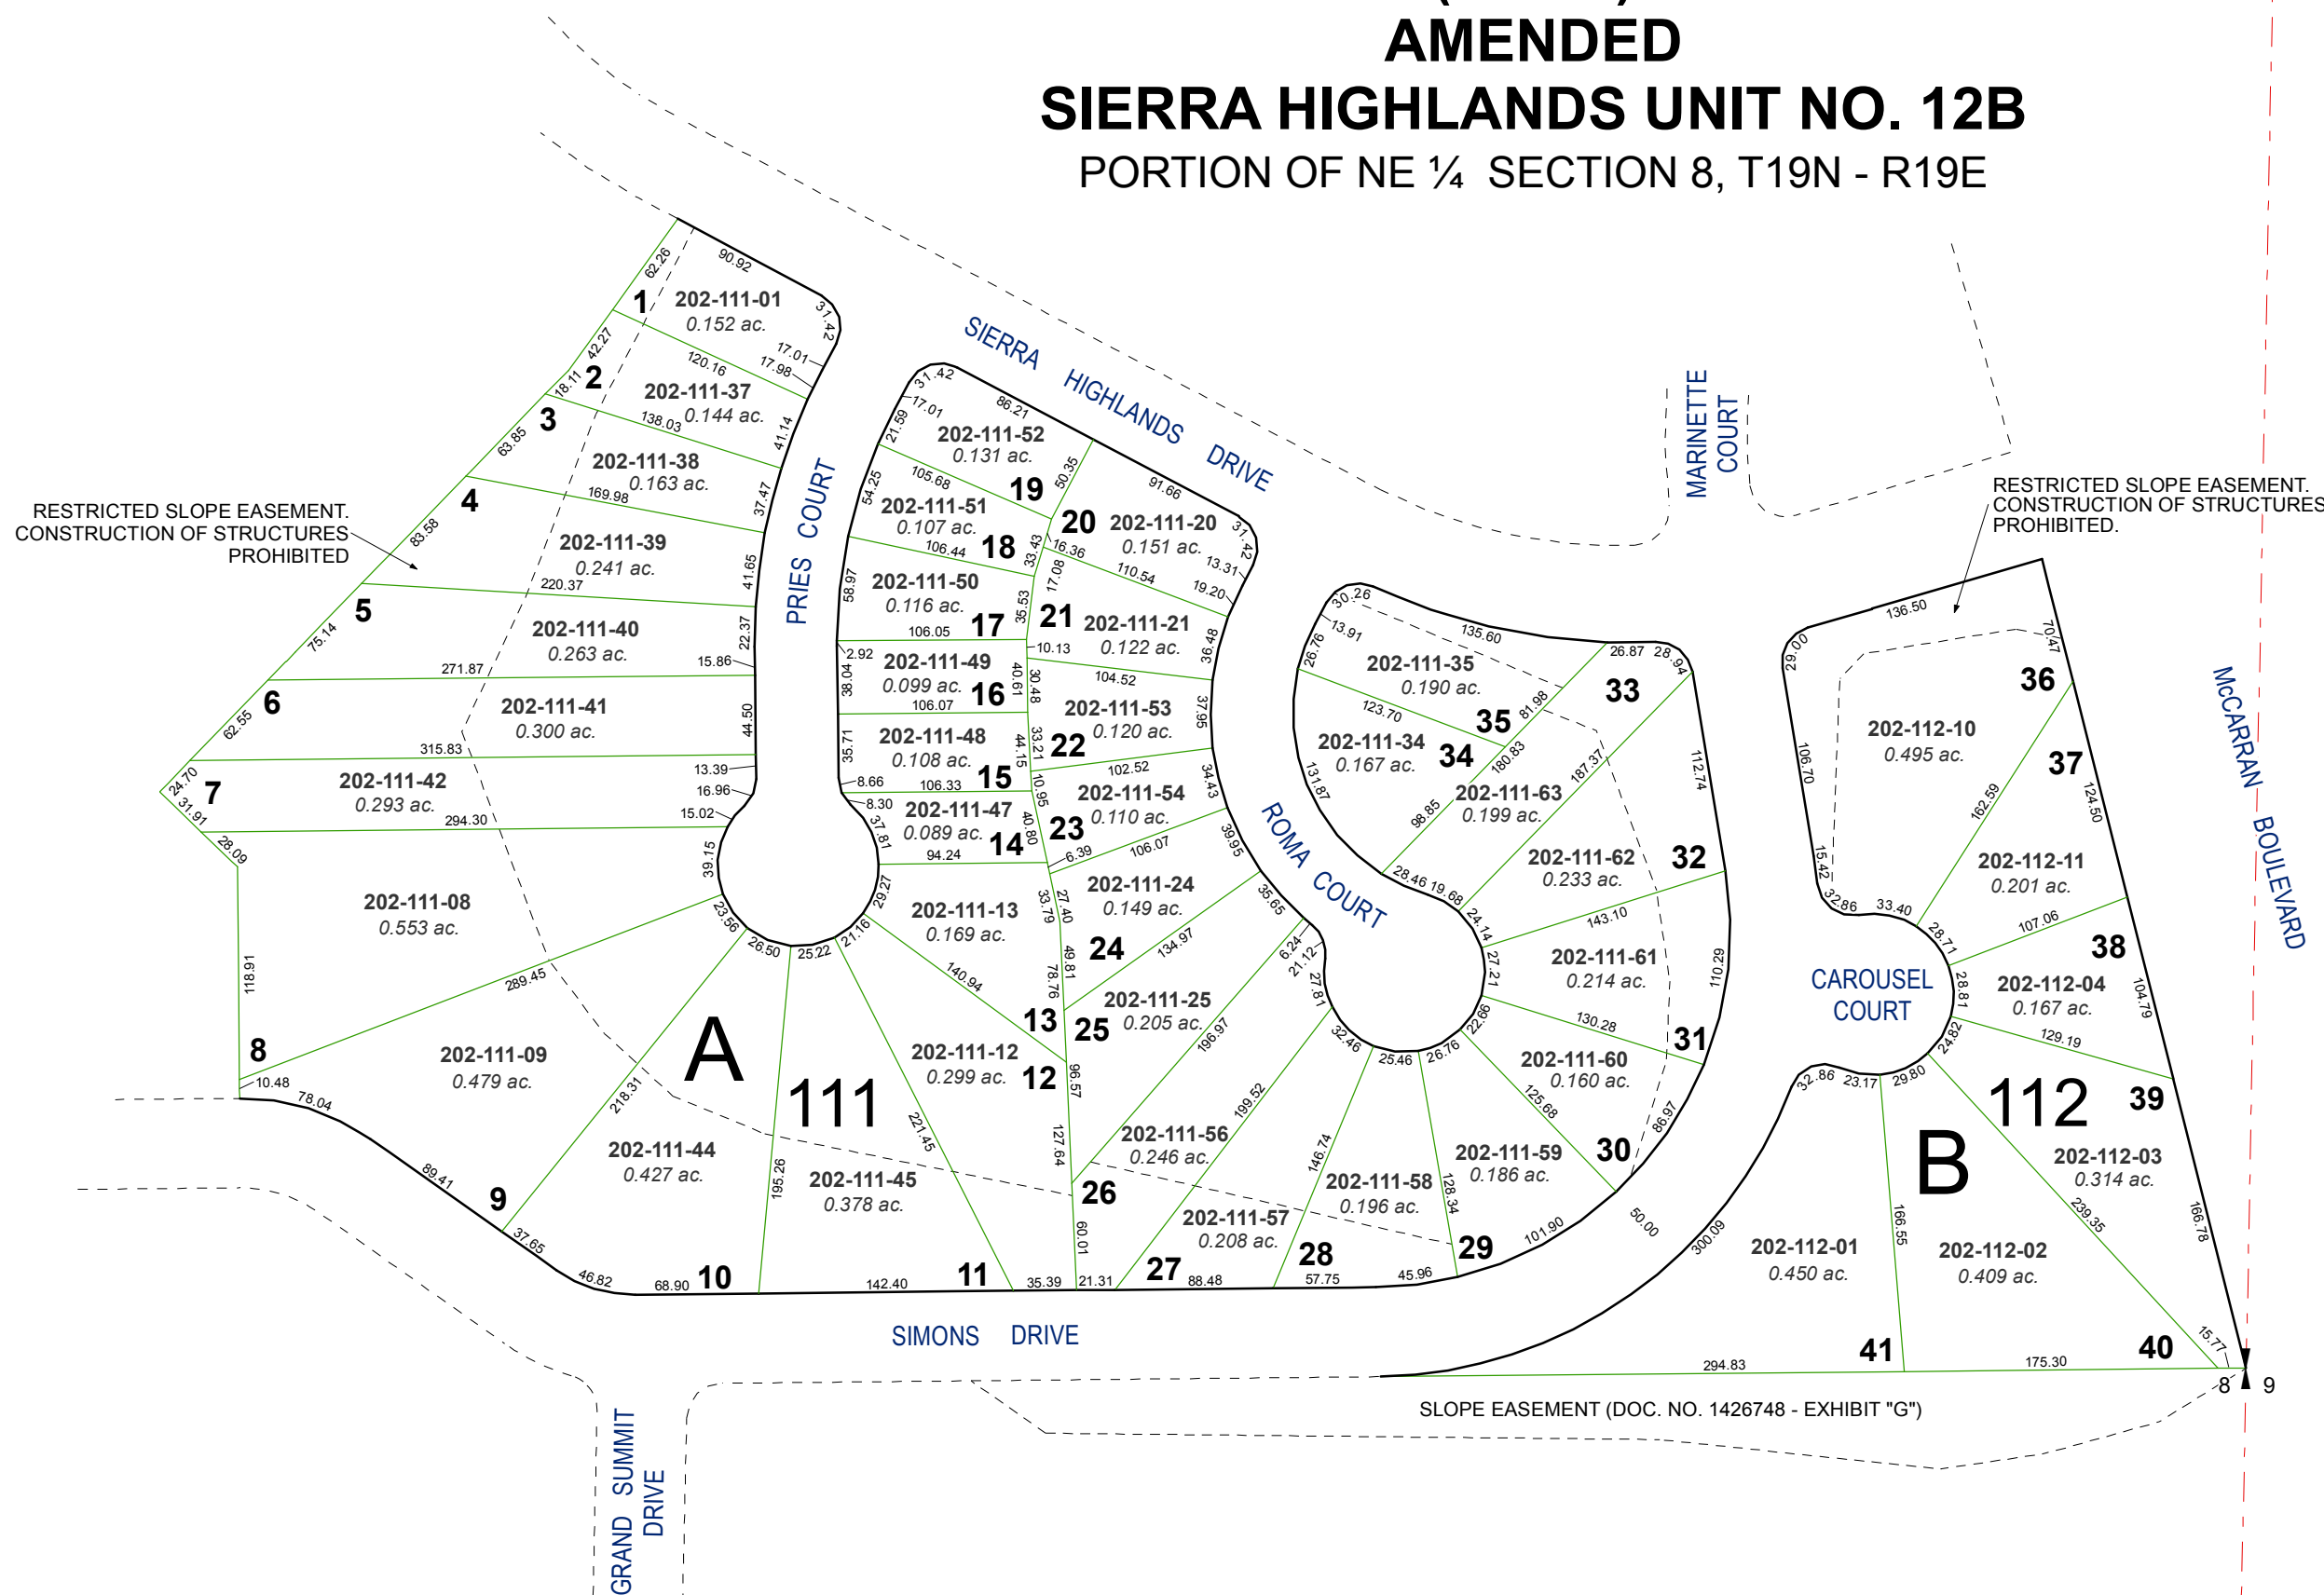

RESTRICTED SLOPE EASEMENT.  
CONSTRUCTION OF STRUCTURES  
PROHIBITED.

RESTRICTED SLOPE EASEMENT.  
CONSTRUCTION OF STRUCTURES  
PROHIBITED.

SLOPE EASEMENT (DOC. NO. 1426748 - EXHIBIT "G")