


SHARLANDS AVENUE

(#4803)
SHARLANDS PLANNING, UNIT 1
VILLA TOSCANA
A COMMON INTEREST COMMUNITY

A POR. OF THE NW 1/4 OF SEC. 18
T19N - R19E

SHARLANDS AVENUE

**REVERTED TO ACREAGE
PER REVERSION TRACT MAP 5069**

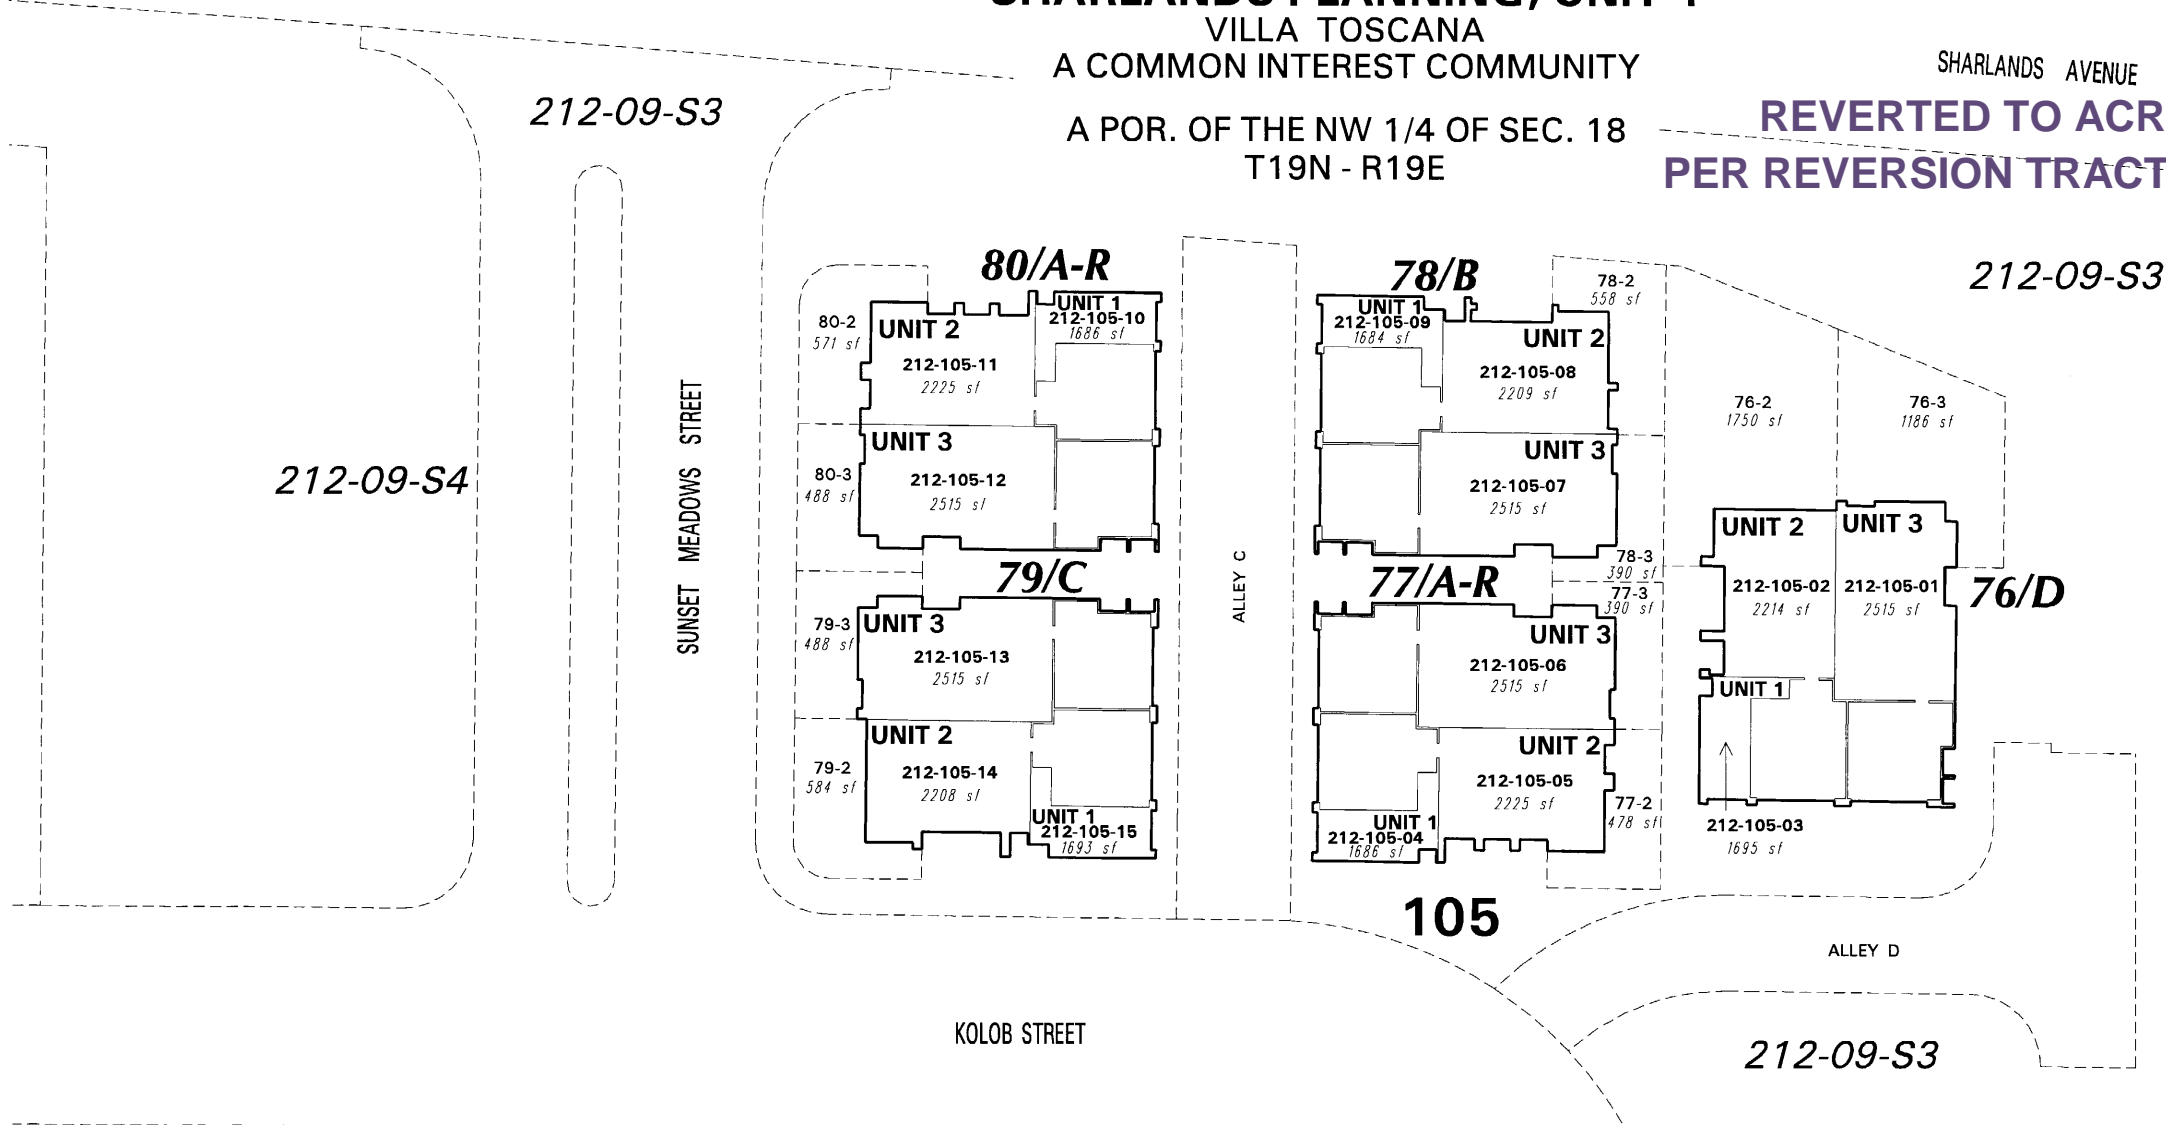

212-09-S4

212-09-S3

212-09-S3

105

212-09-S3

212-10-S4

212-10-S4

1/D = BUILDING NUMBER/BUILDING TYPE
2/B-R = BUILDING NUMBER/BUILDING TYPE (REVERSED)
1-2 = PRIVATE YARD L.C.E. NUMBER
ALLEY = PRIVATE ACCESS, UTILITY, AND DRAINAGE EASEMENT
L.C.E. = LIMITED COMMON ELEMENT
SEE PAGES 212-09 TO 212-09-S2 FOR
BUILDING TYPES AND DIMENSIONS

212-09-S3

Office of Washoe County Assessor, Nevada - Joshua G. Wilson

NOTE: This map is prepared for the use of the Washoe County Assessor for assessment and illustrative purposes only. It does not represent a survey of the premises. No liability is assumed as to the sufficiency or the accuracy of the data delineated hereon.

This area previously shown on 039-11

NOTE: Areas of parcels which are less than 2 acres are shown in square feet.

Drawn by NLH 07/25/07
Revised _____

