
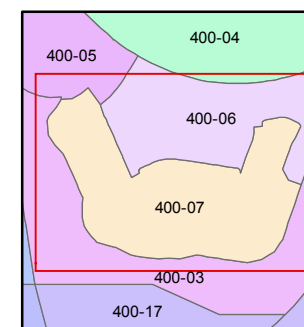


1 inch = 100 feet

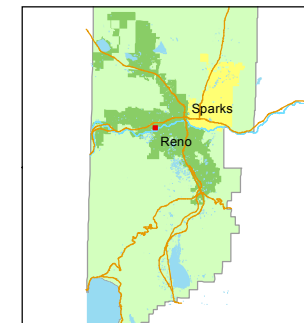

created by: DSR 3/29/2011

last updated: EMG 9/29/14

area previously shown on map(s)


005-26

NOTE: This map was prepared for the use of the Washoe County Assessor for assessment and illustrative purposes only. It does not represent a survey of the premises. No liability is assumed as to the sufficiency or accuracy of the data delineated hereon.

PORTION OF THE NORTH 1/2 OF SECTION 16
T19N - R19E

**(#2544)
SAGE POINT
UNIT 3**

**(#2543)
SAGE POINT
UNIT 2**

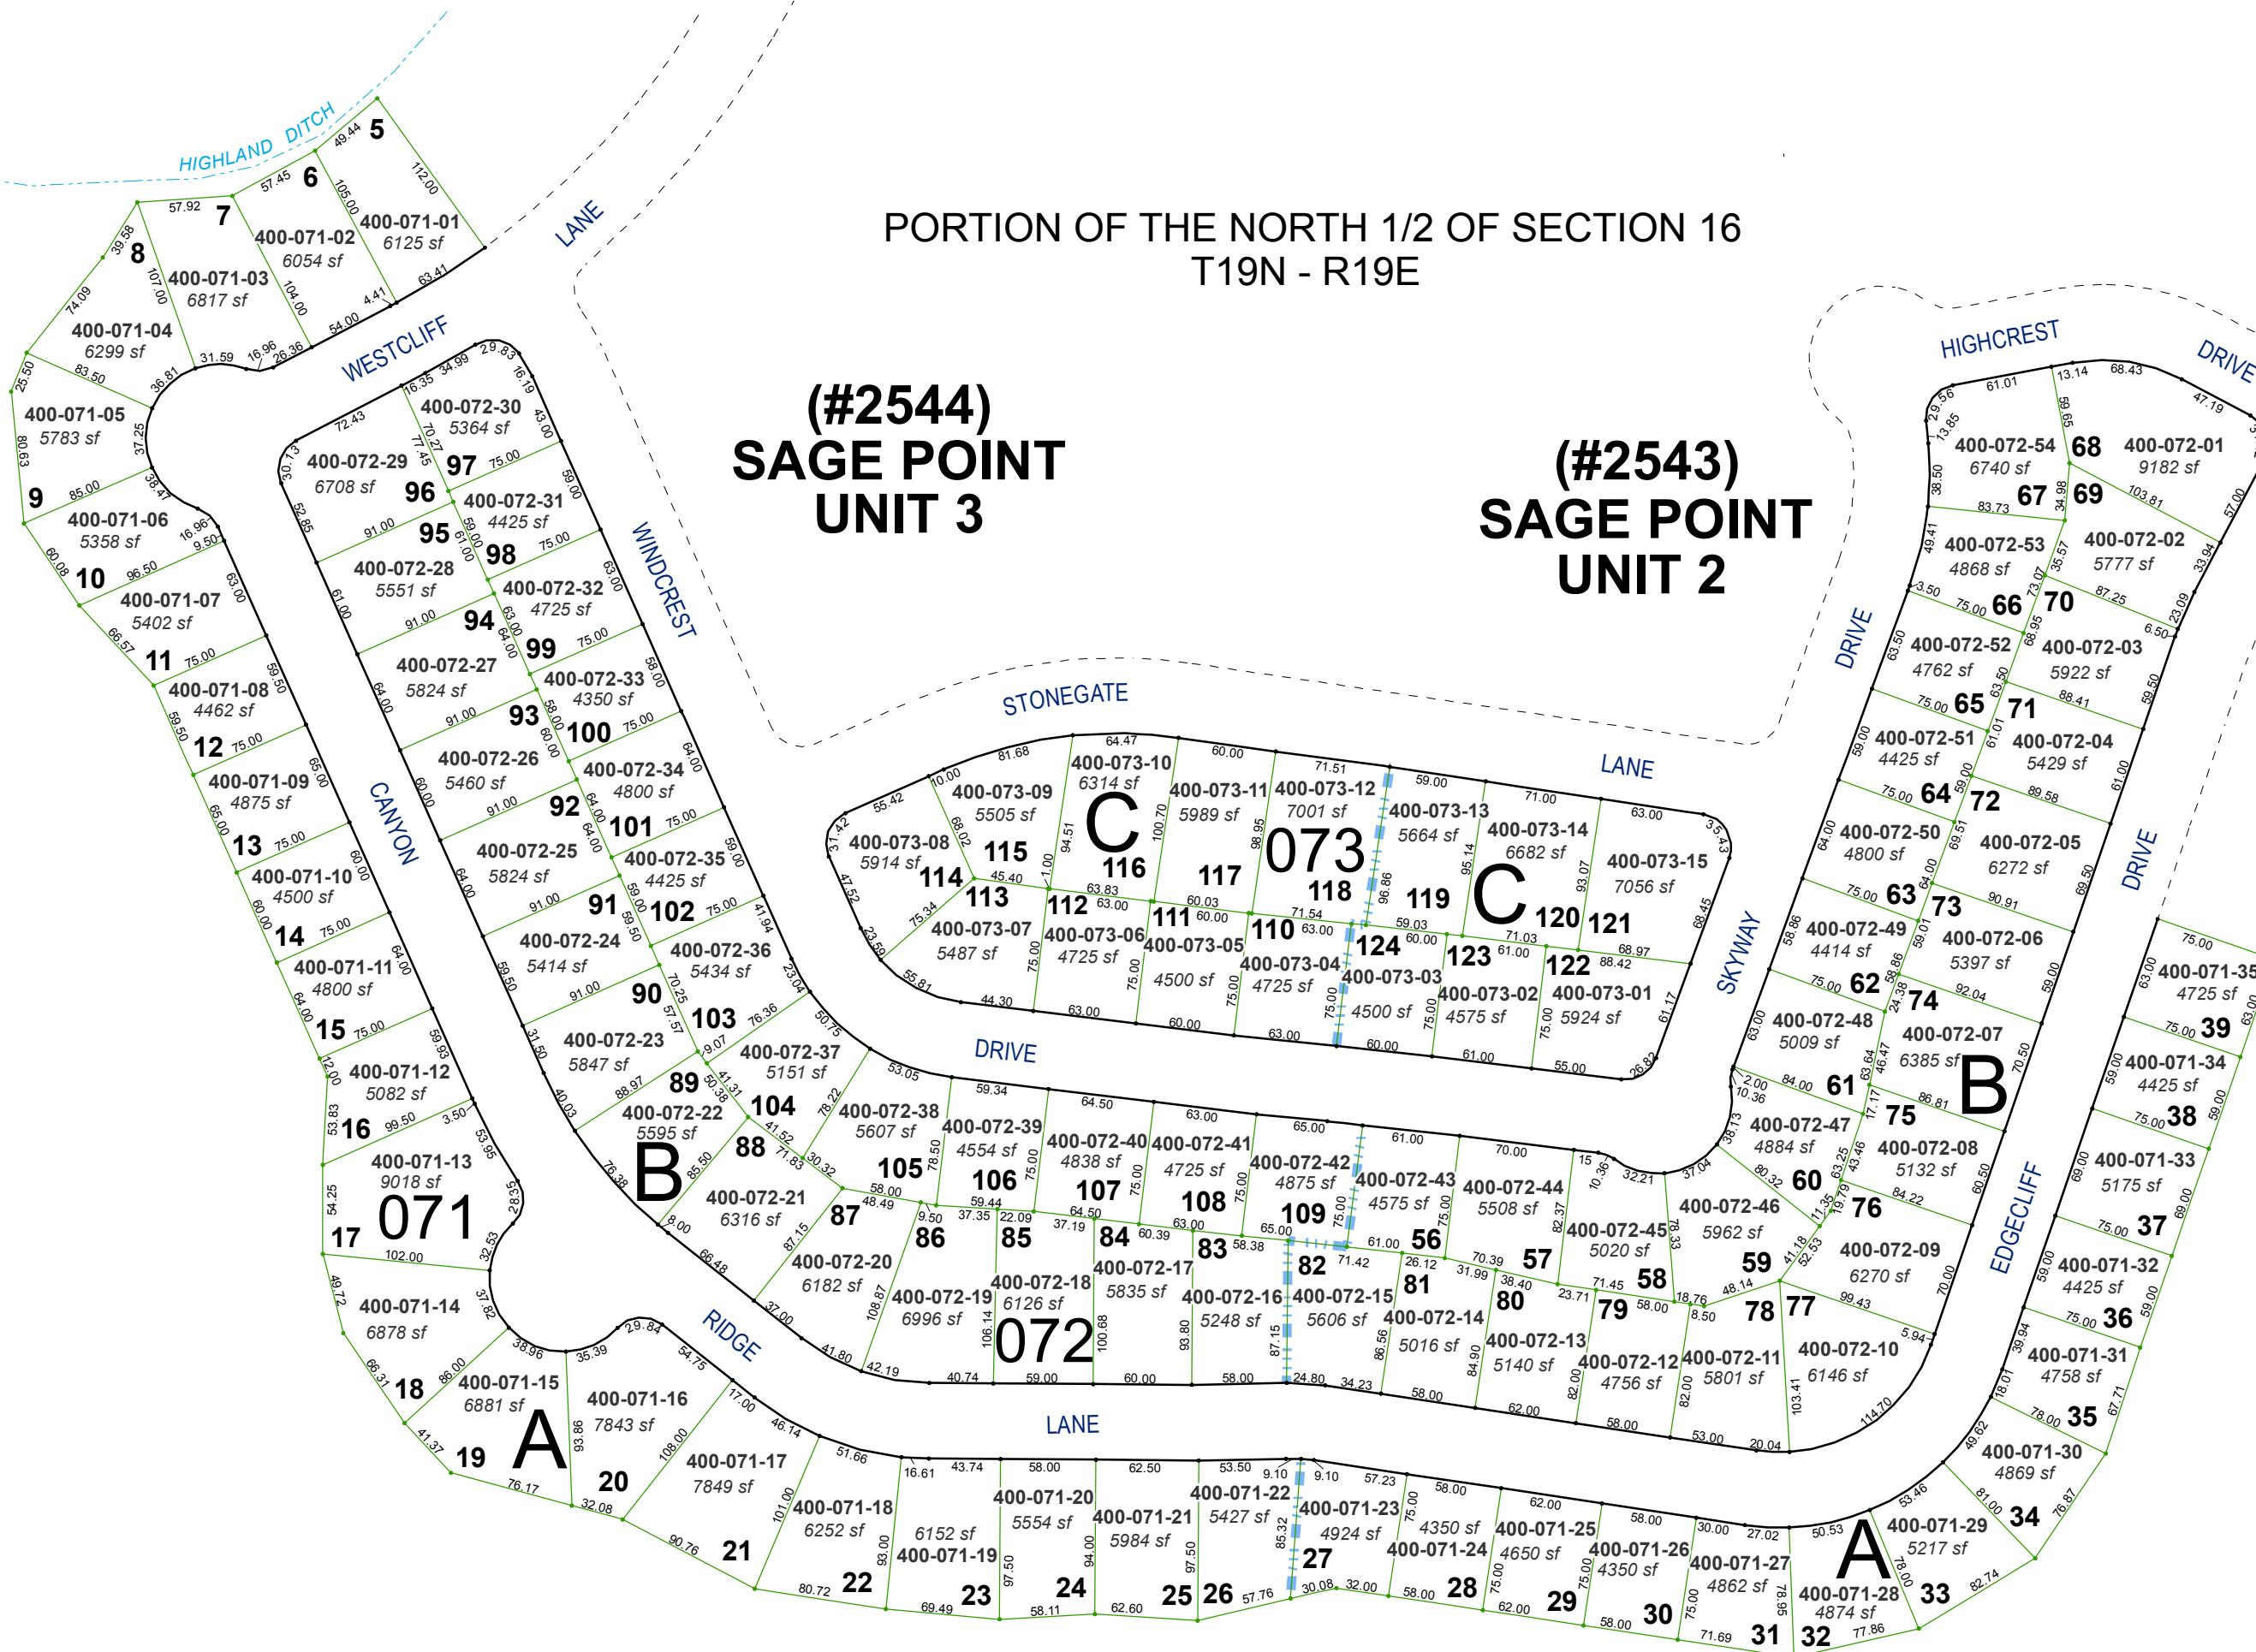

HIGHLAND DITCH

WESTCLIFF LANE

LANE

WINDCREST DRIVE

STONEGATE LANE

LANE

DRIVE

HIGHCREST DRIVE

DRIVE

SKYWAY DRIVE

DRIVE

EDGECLIFF DRIVE

CANYON

LANE

RIDGE

LANE