

BOOK 552

MARLINDR

EAST GOLDEN VALLEY ROAD

BOOK 88


**(#3621)
GOLDEN MEADOWS UNIT ONE**
POR. N 1/2 OF SECTION 15
T20N - R19E

BOOK 88

502-12

502-11

502-13

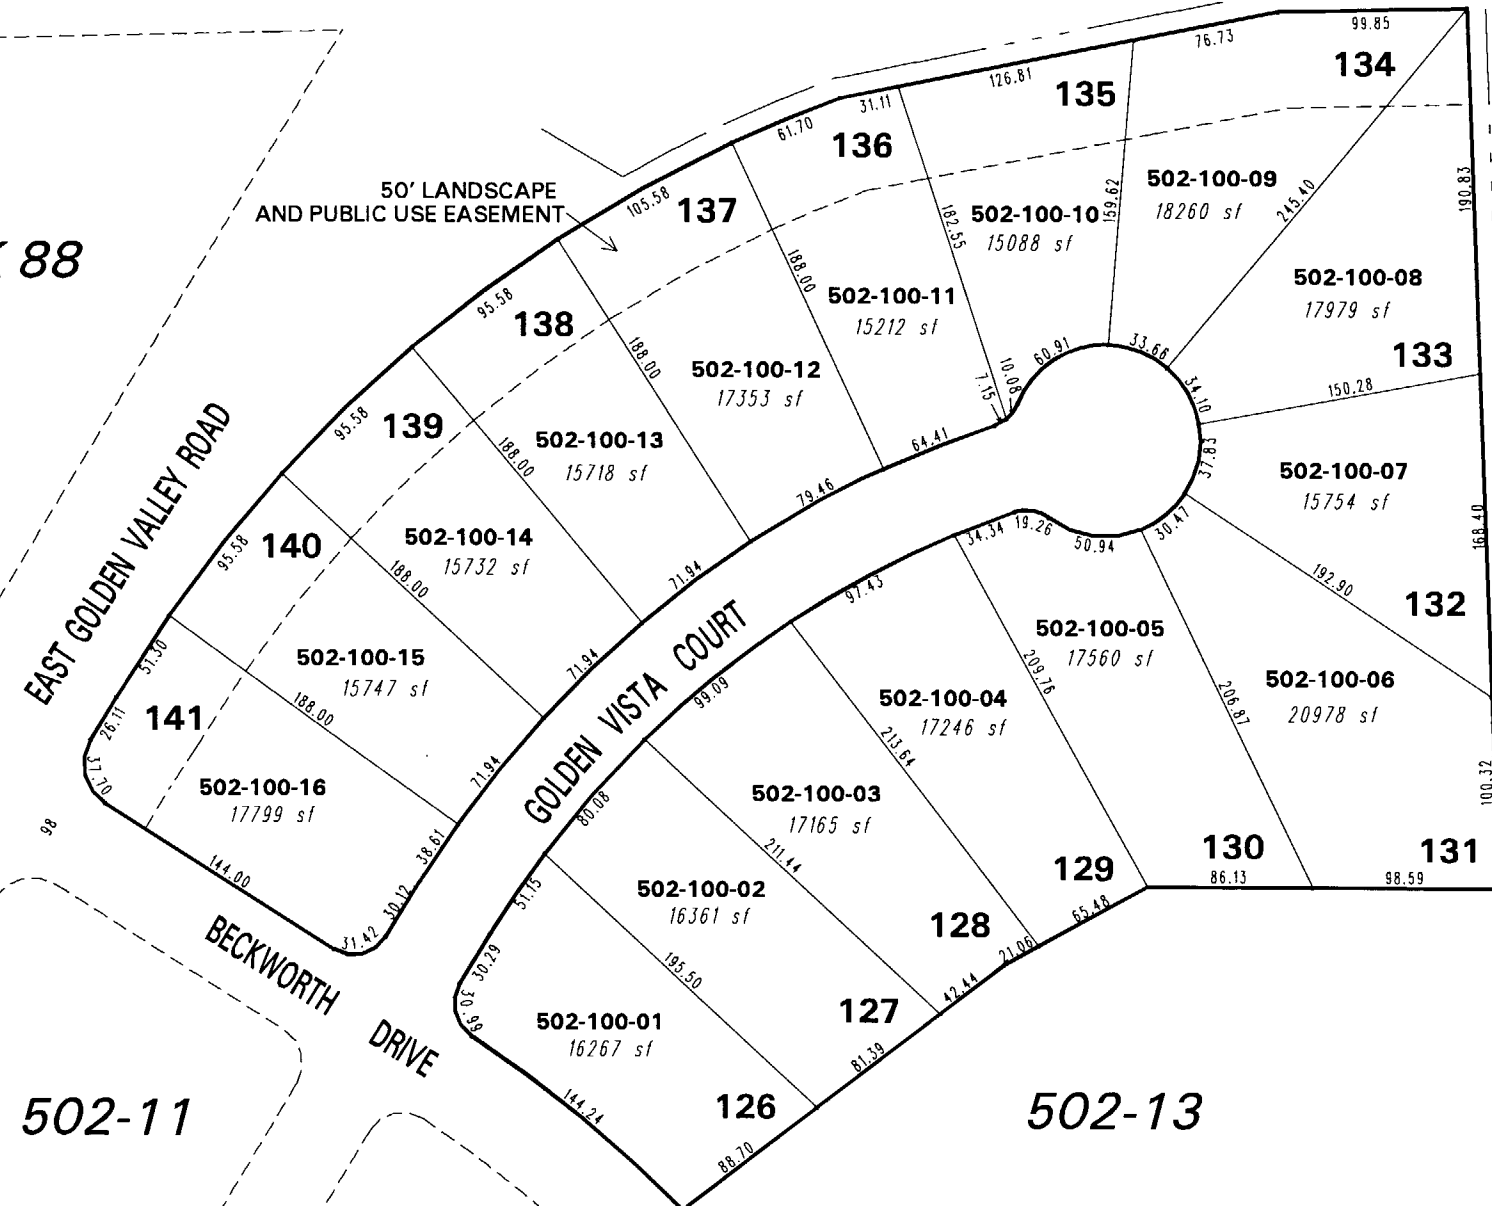

NOTE: This map is prepared for the use of the Washoe County Assessor for assessment and illustrative purposes only. It does not represent a survey of the premises. No liability is assumed as to the sufficiency or the accuracy of the data delineated hereon.

Office of Washoe County Assessor, Nevada - Robert W. McGowan

This area previously shown on 88-20

NOTE: Areas of parcels which are less than 2 acres are shown in square feet.

Drawn by	DSR	01/26/99
Revised	DSR 8/16/99	TWT 9/14/00
KSB 10/01/01 PK 5/11/05		

