


NO ACTIVE PARCELS ON THIS PAGE SEE BOOK 502, PAGE 02

502-21

502-02

502-26

BOOK 82 PAGE 47

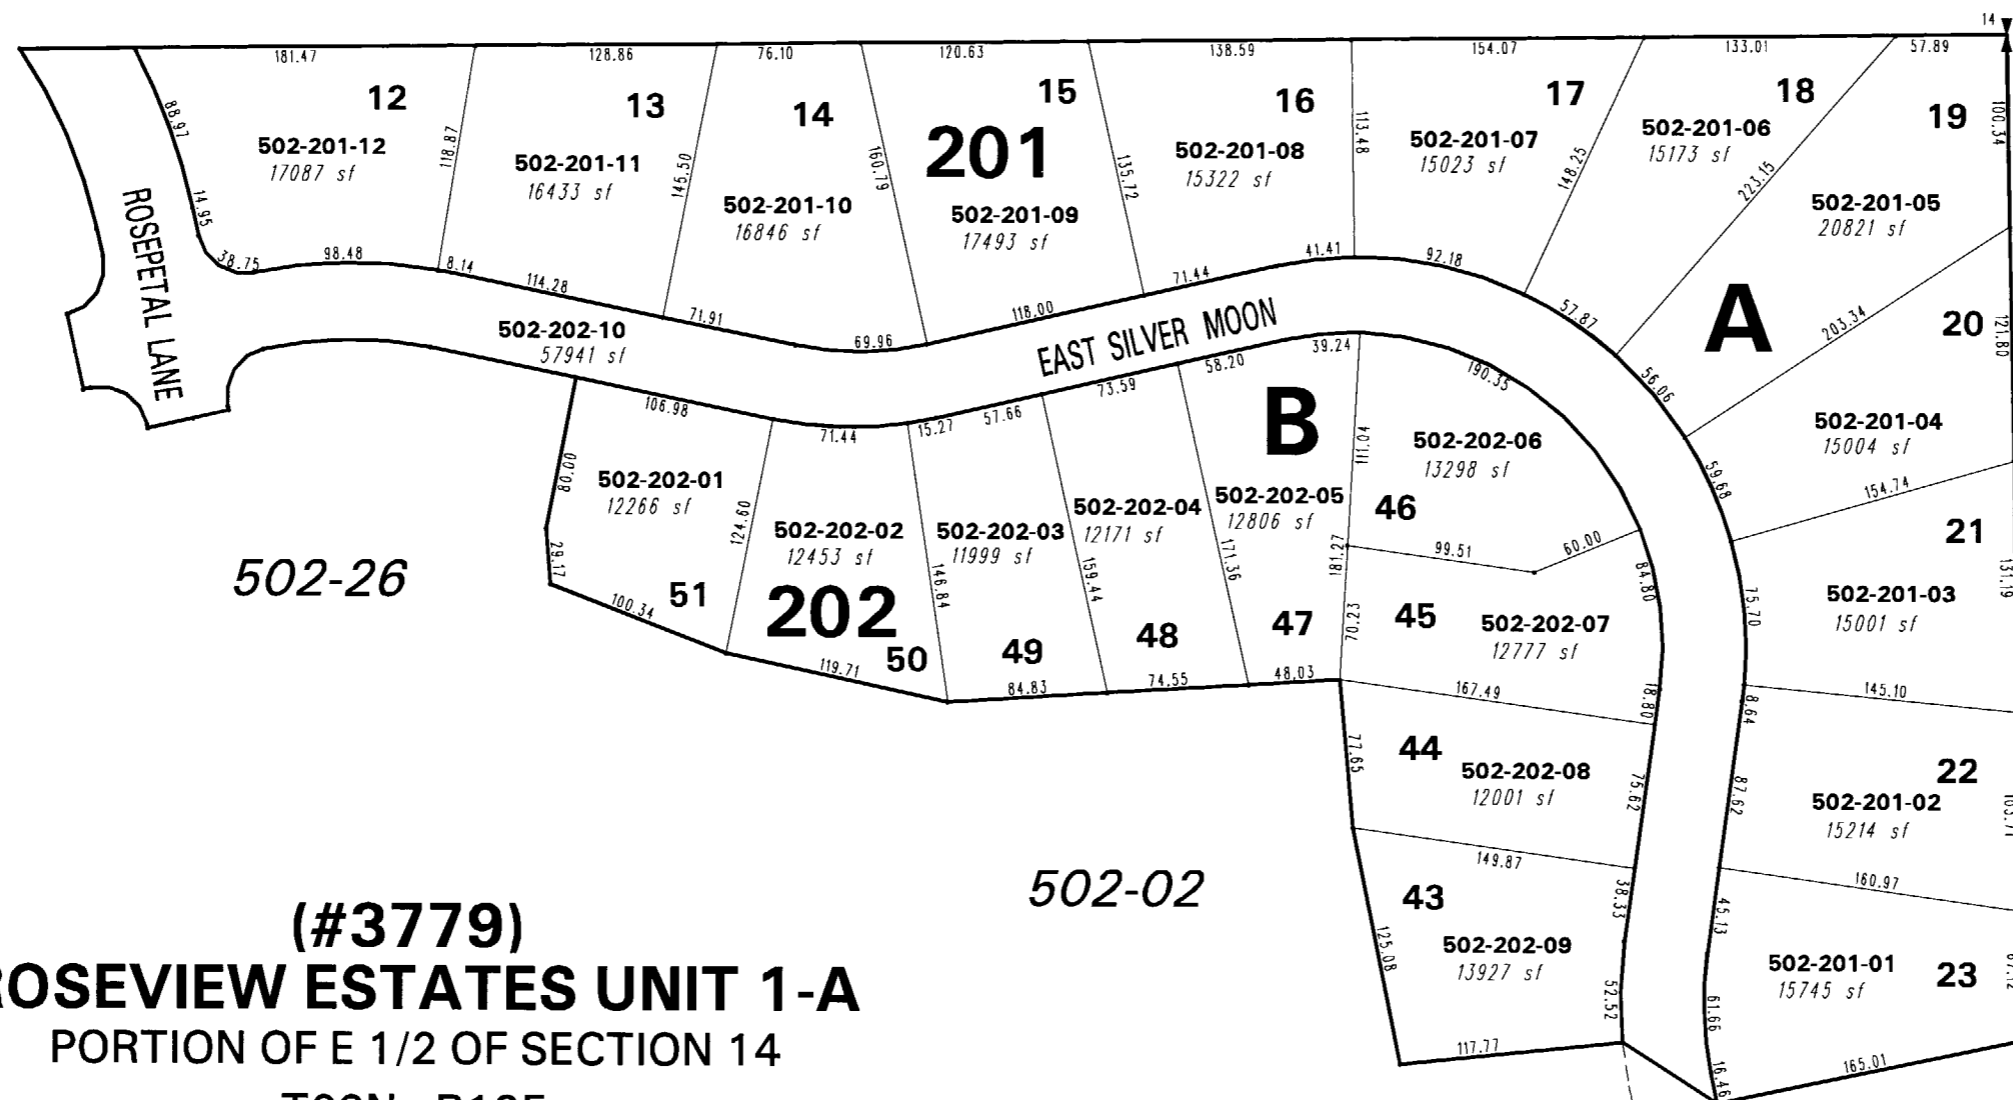


502-26

502-02

502-19

(#3779)
ROSEVIEW ESTATES UNIT 1-A
 PORTION OF E 1/2 OF SECTION 14
 T20N - R19E

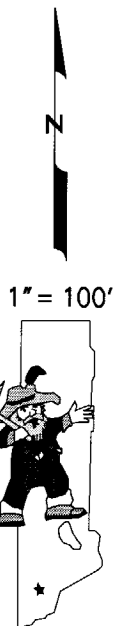

NOTE: This map is prepared for the use of the Washoe County Assessor for assessment and illustrative purposes only. It does not represent a survey of the premises. No liability is assumed as to the sufficiency or the accuracy of the data delineated hereon.

Office of Washoe County Assessor, Nevada - Robert W. McGowan

This area previously shown on 82-47

NOTE: Areas of parcels which are less than 2 acres are shown in square feet.

Drawn by DSR 01/06/00
 Revised DSR 2/25/00 HCS 12/6/01
 PK 9/30/04