


CITY OF RENO

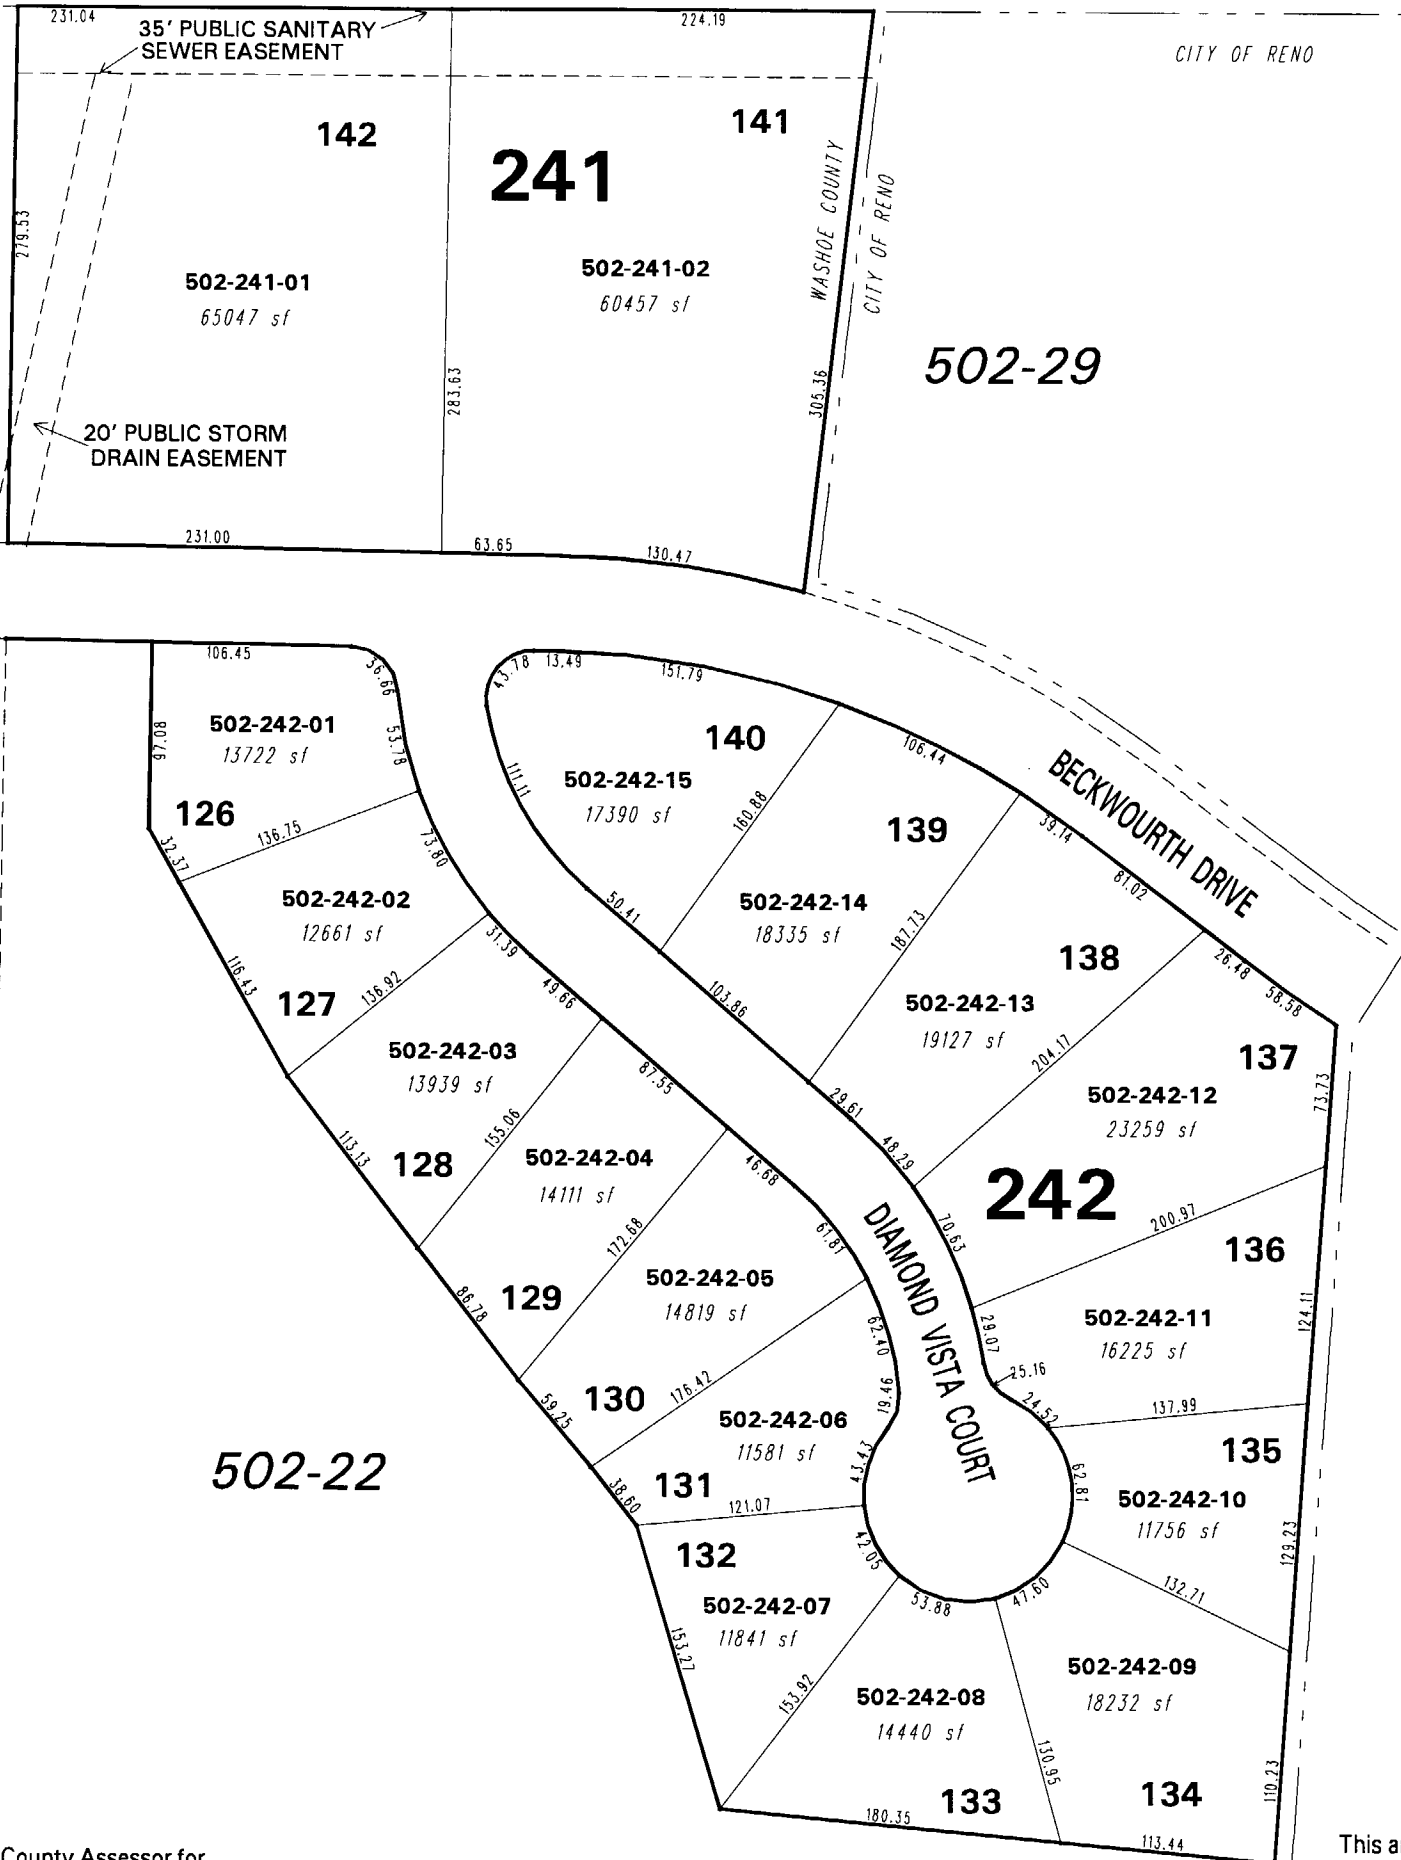

**(#3810)**  
**GOLDEN HIGHLANDS PHASE I**  
 PORTION OF NW 1/4 SECTION 14  
 AND PORTION OF E 1/2 OF SECTION 15  
 T20N - R19E

GOLDEN HIGHLANDS COURT

BECKWOURTH DRIVE

BECKWOURTH DRIVE

DIAMOND VISTA COURT

WASHOE COUNTY


CITY OF RENO

NOTE: This map is prepared for the use of the Washoe County Assessor for assessment and illustrative purposes only. It does not represent a survey of the premises. No liability is assumed as to the sufficiency or the accuracy of the data delineated hereon.

Office of Washoe County Assessor, Nevada - Joshua G. Wilson

This area previously shown on 502-01

NOTE: Areas of parcels which are less than 2 acres are shown in square feet.

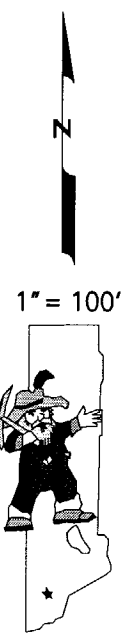

Drawn by	DSR	04/04/00
Revised	KSB 3/13/02	CFB 11/25/2003
	PK 5/11/05	JL 4/5/07