

502-36

502-37

502-38

502-02

502-67

502-66

502-56

555

554

553

552

551


NOTE: This map is prepared for the use of the Washoe County Assessor for assessment and illustrative purposes only. It does not represent a survey of the premises. No liability is assumed as to the sufficiency or the accuracy of the data delineated hereon.

Office of Washoe County Assessor, Nevada - Joshua G. Wilson

This area previously shown on 502-02

NOTE: Areas of parcels which are less than 2 acres are shown in square feet.

Drawn by PK 07/06/05
Revised PK 9/19/05 NLH 10/23/06
NLH 9/24/08 NLH 10/27/08

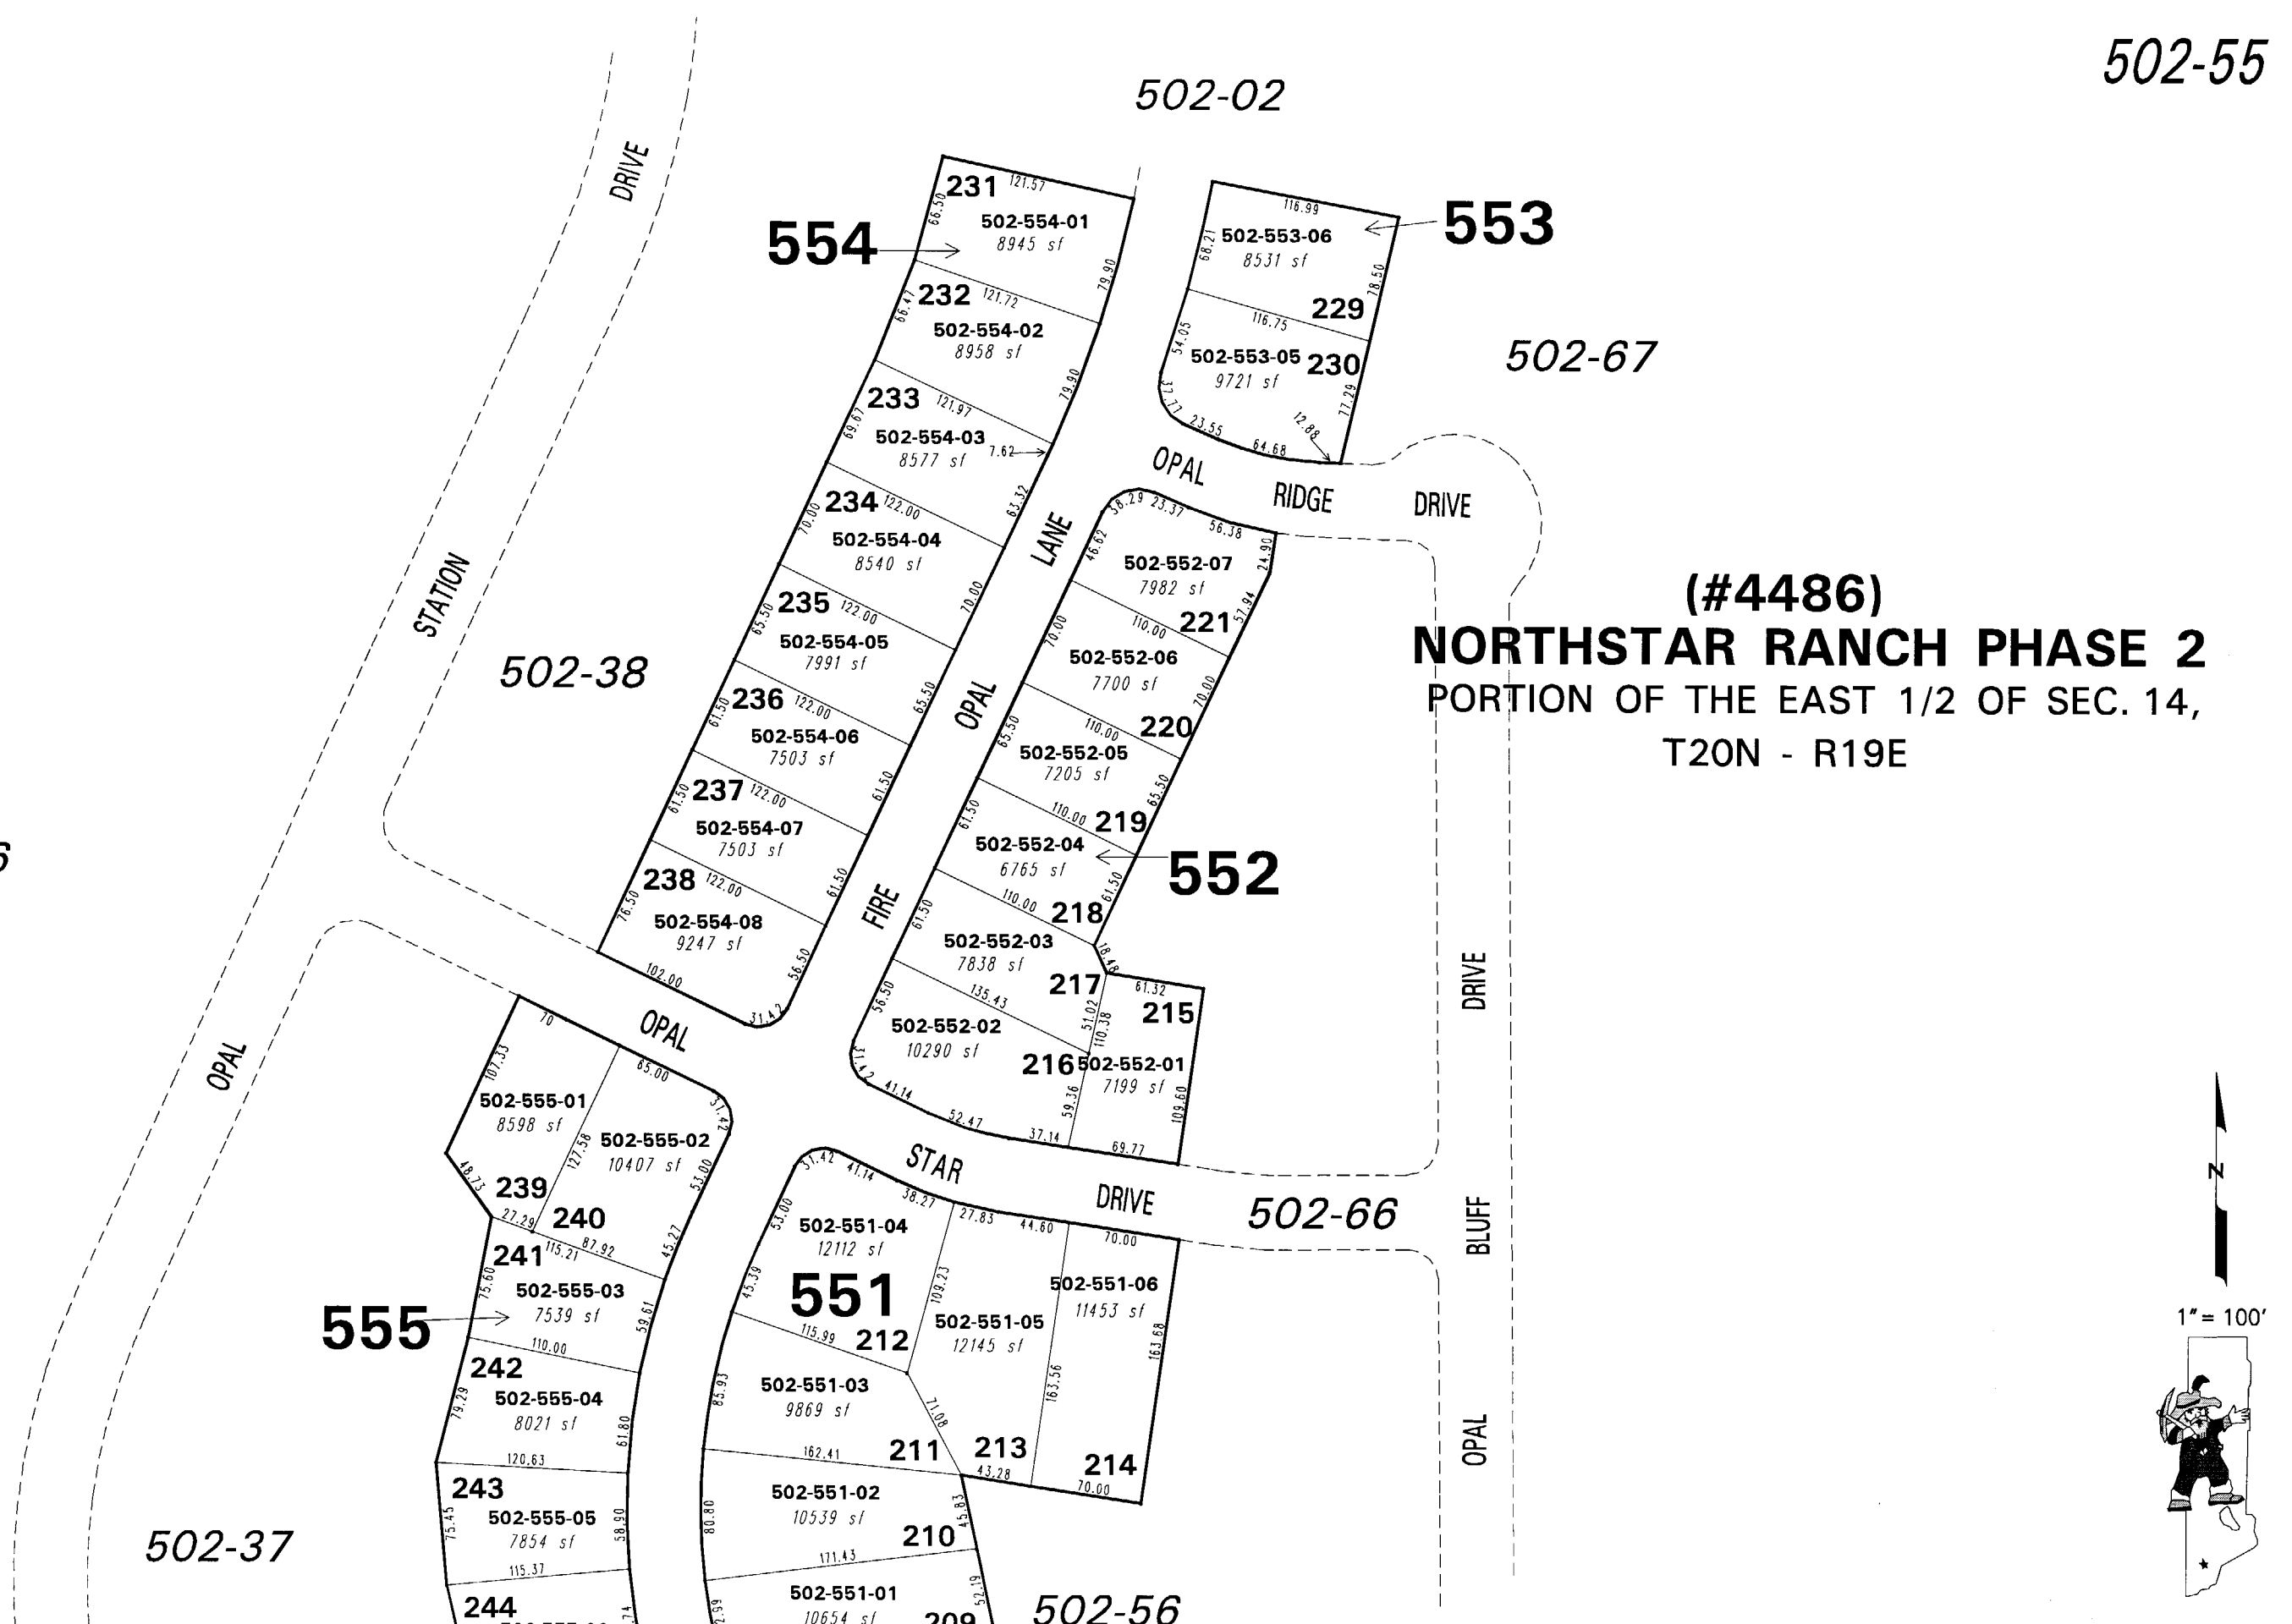

(#4486)
NORTHSTAR RANCH PHASE 2
 PORTION OF THE EAST 1/2 OF SEC. 14,
 T20N - R19E

