


(#3441)
TRIPLE CROWN SUBDIVISION
UNIT 6

A DIVISION OF PARCEL L, R/S #3043
PORTION OF NE 1/4 SEC. 22
T20N - R20E

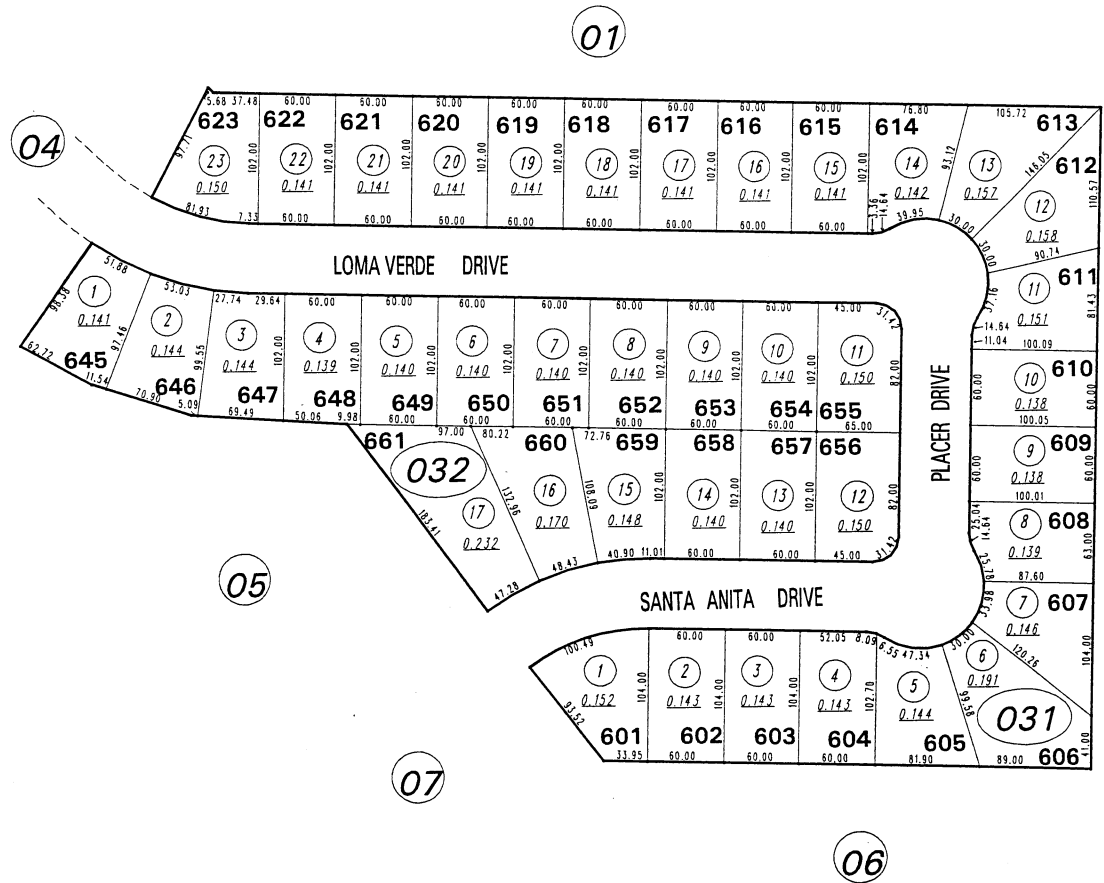

BOOK 518



1" = 100'



NOTE: This map is prepared for the use of the Washoe County Assessor for assessment and illustrative purposes only. It does not represent a survey of the premises. No liability is assumed as to the sufficiency or the accuracy of the data delineated hereon.

Office of Washoe County Assessor, Nevada - Robert W. McGowan

This area previously shown on 518-25 518-52

NOTE:
ASSESSOR'S BLOCK NUMBERS SHOWN IN ELLIPSES
ASSESSOR'S PARCEL NUMBERS SHOWN IN CIRCLES

Drawn by	9/04/97 T.J.F.
Revised	CFB 12/22/99