
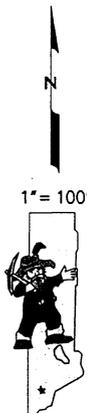


CIMARRON UNIT FIVE (#3459)

A PLANNED RESIDENTIAL COMMUNITY
POR. E 1/2 SEC. 1, T20N - R20E

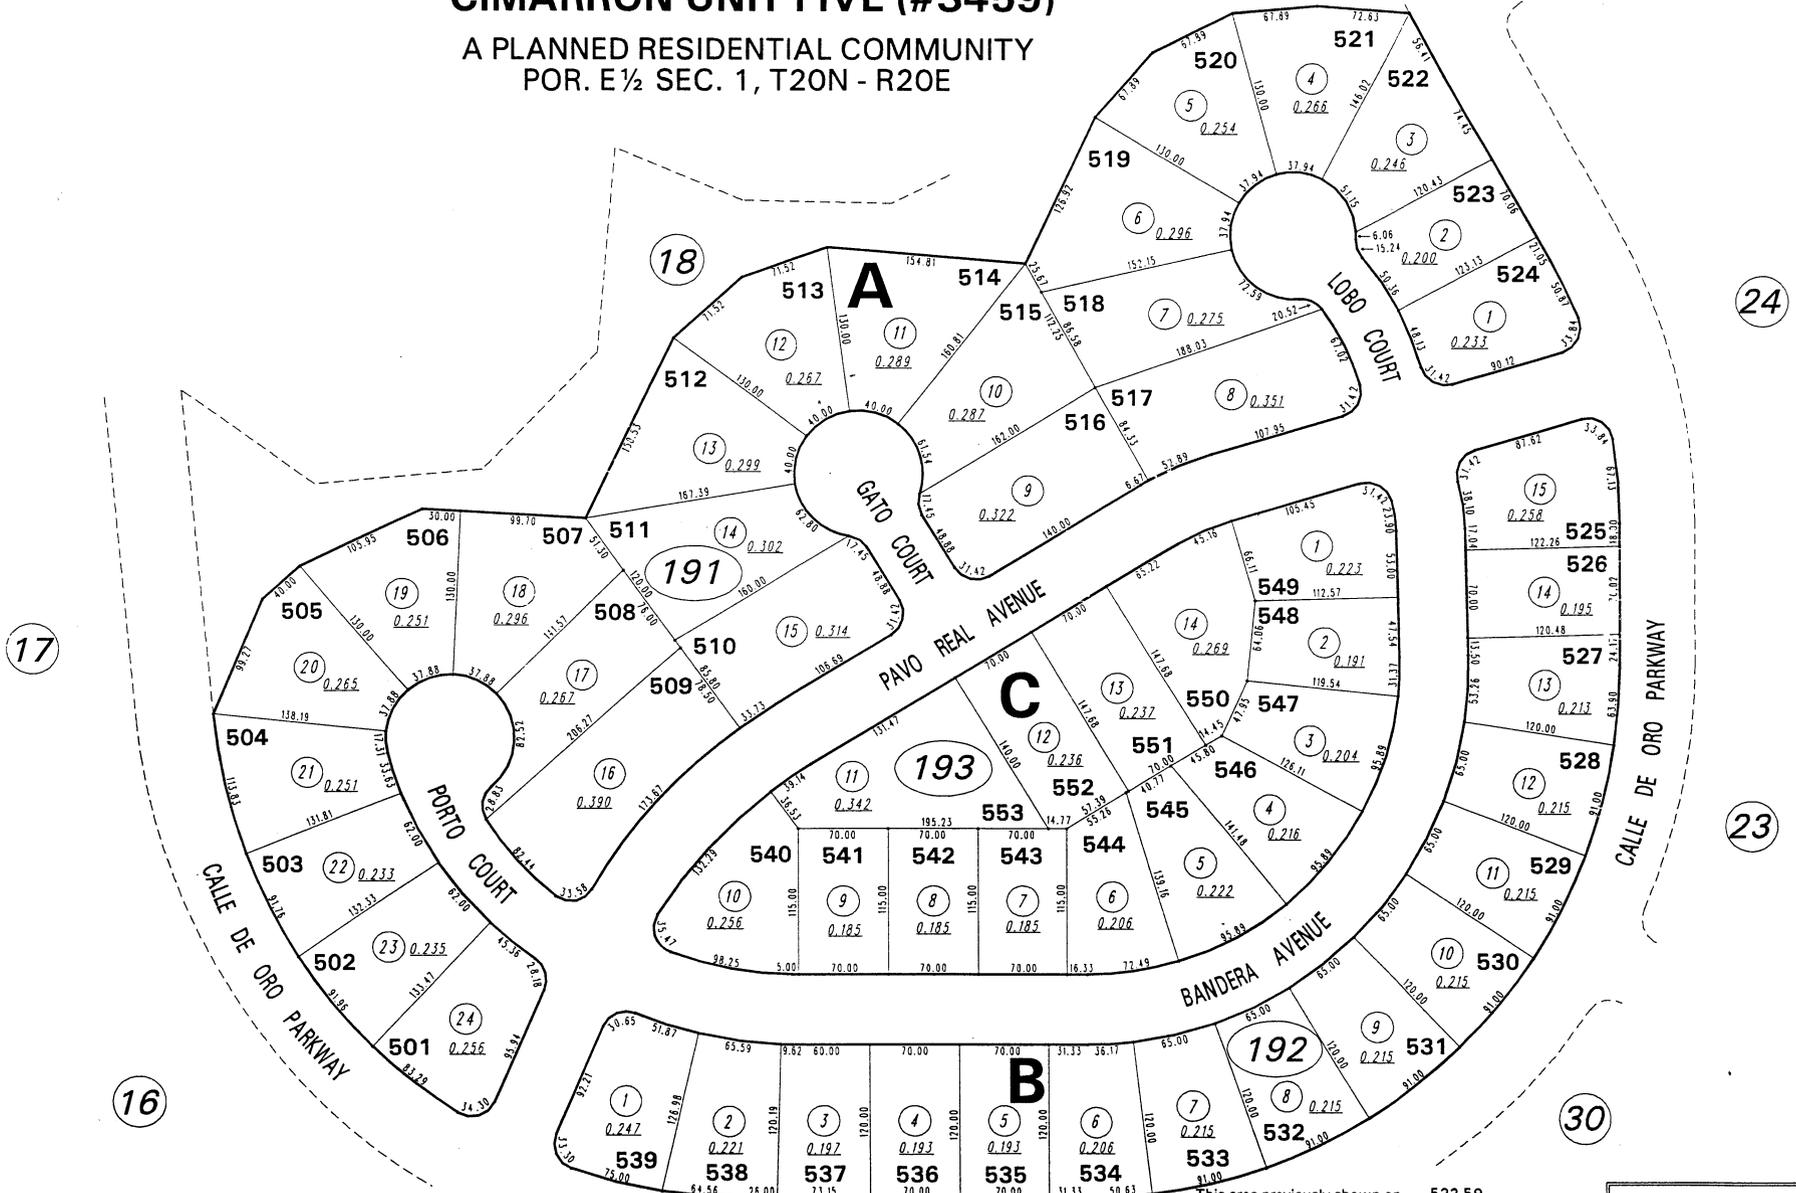

NOTE: This map is prepared for the use of the Washoe County Assessor for assessment and illustrative purposes only. It does not represent a survey of the premises. No liability is assumed as to the sufficiency or the accuracy of the data delineated hereon.

Office of Washoe County Assessor, Nevada - Robert W. McGowan

This area previously shown on 522-59

NOTE:
ASSESSOR'S BLOCK NUMBERS SHOWN IN ELLIPSES
ASSESSOR'S PARCEL NUMBERS SHOWN IN CIRCLES

Drawn by GZ 10/22/97
Revised 11/03/98 RLT CFB 12/2/99