


528-28

528-27

528-27

528-29


528-22

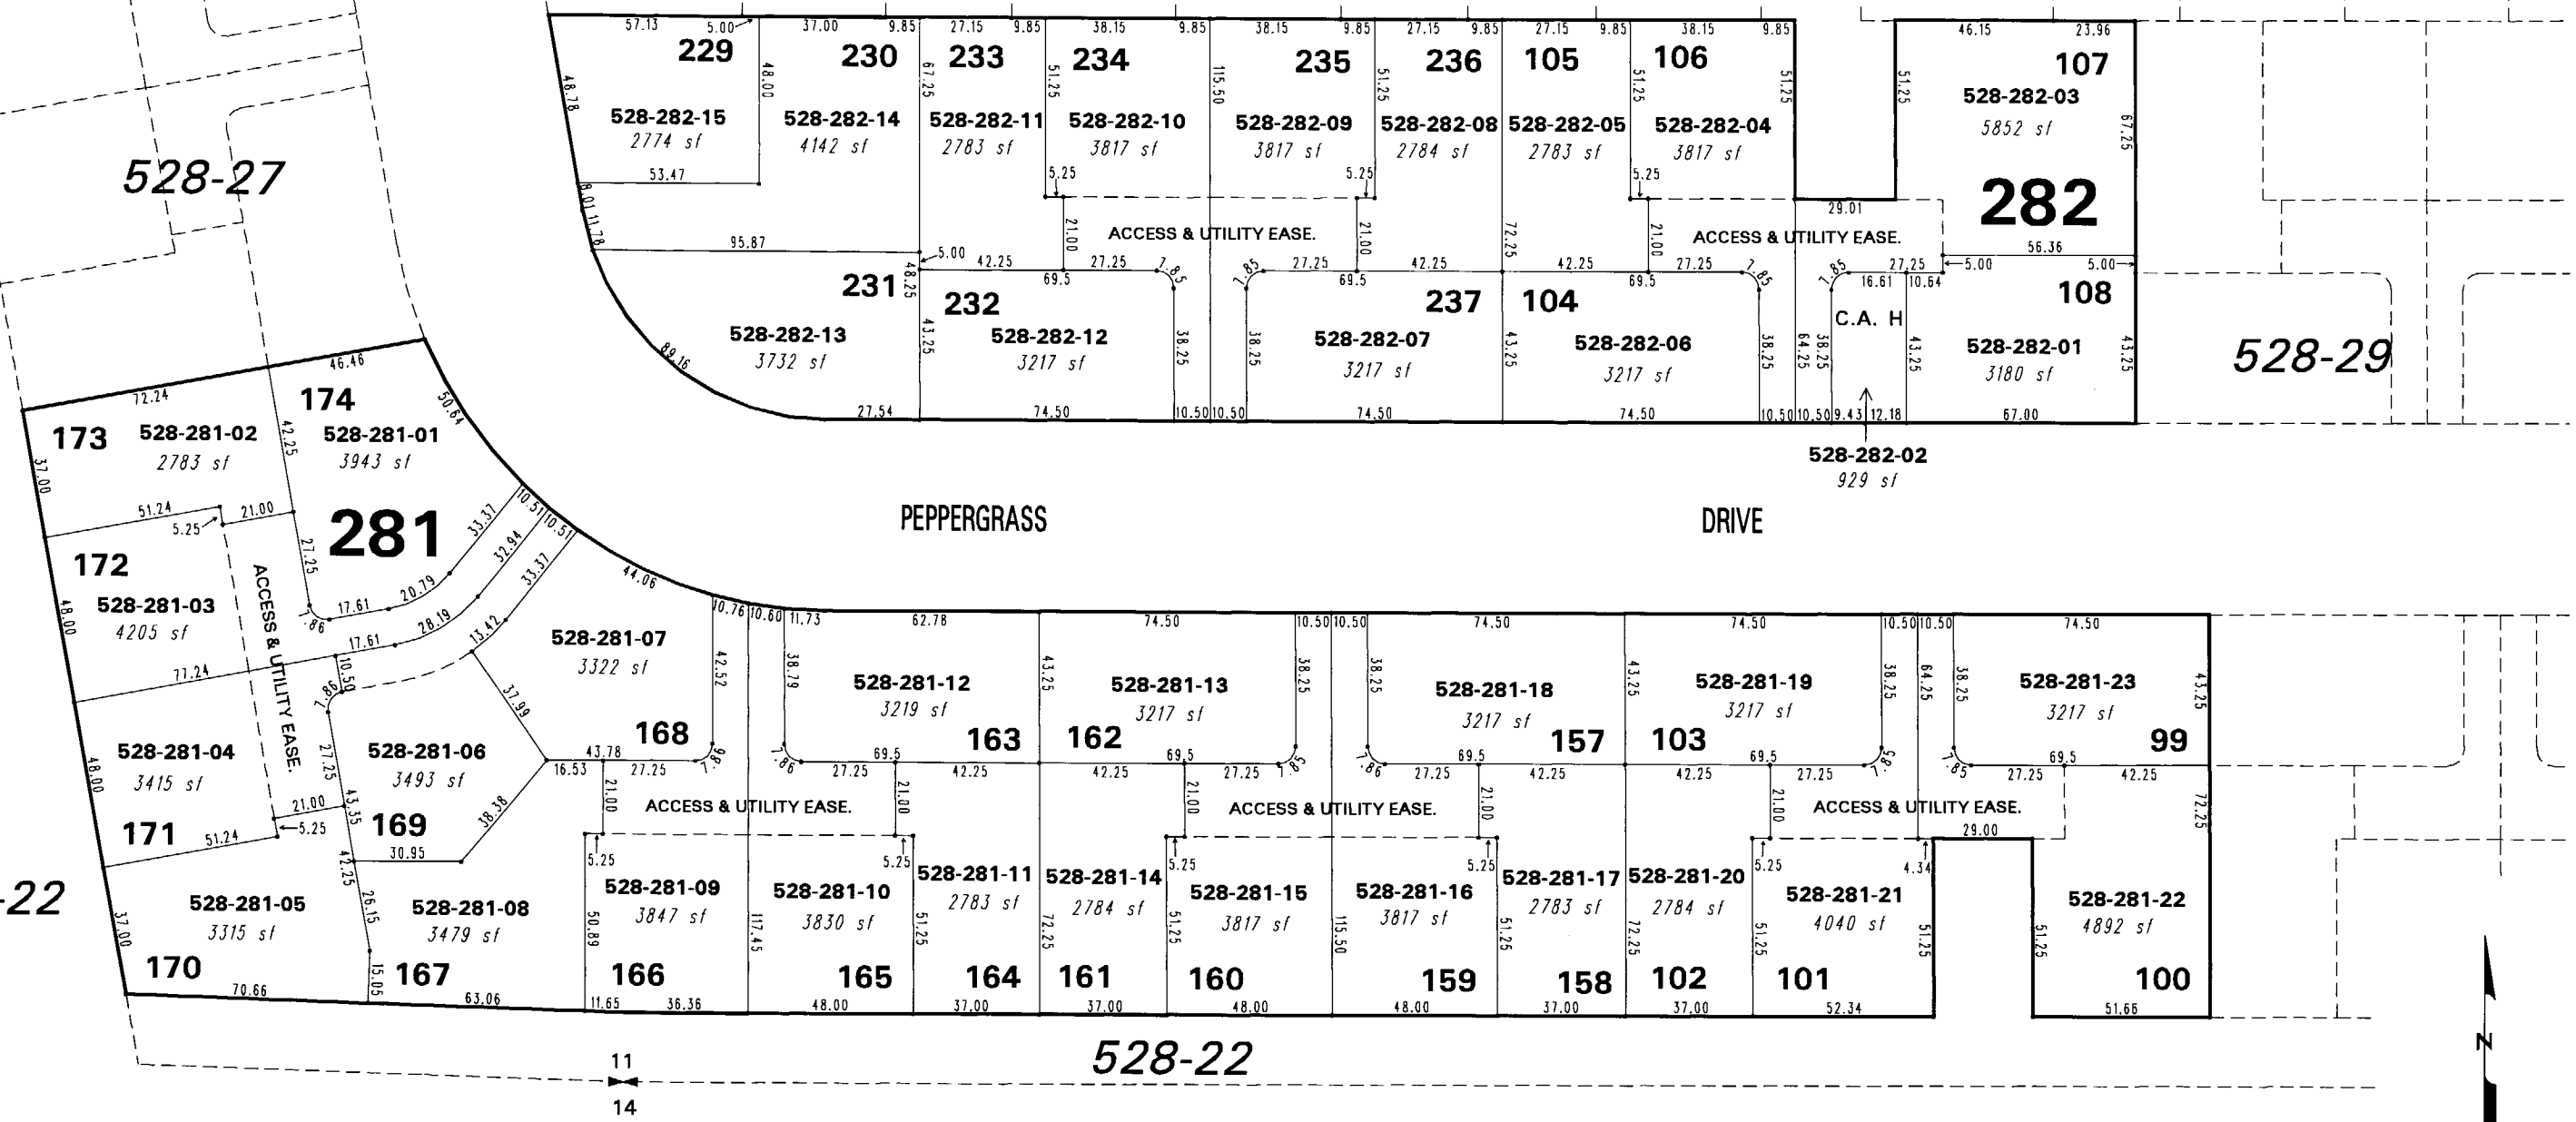

**(#4699)**  
**PIONEER MEADOWS VILLAGE 9**  
**PHASE 2**  
**A PLANNED DEVELOPMENT**

**PORTION OF THE S 1/2 OF SECTION 11**  
**T20N - R20E**

C.A. = COMMON AREA

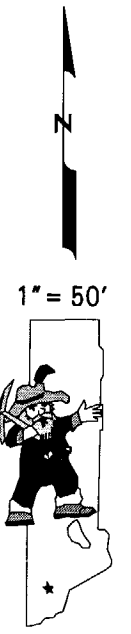

NOTE: This map is prepared for the use of the Washoe County Assessor for assessment and illustrative purposes only. It does not represent a survey of the premises. No liability is assumed as to the sufficiency or the accuracy of the data delineated hereon.

*Office of Washoe County Assessor, Nevada - Robert W. McGowan*

This area previously shown on 528-22

NOTE: Areas of parcels which are less than 2 acres are shown in square feet.

Drawn by	NLH 10/18/06
Revised	