

(#4239)
TURTLE CREEK II
POR. S 1/2 SECTION 1
T20N - R18E

SILVER LAKE ROAD

KEY LARGO DRIVE

E. KEY LARGO CT.

560-01

560-01

560-05


GPS STATION "STEAD"
N 14,903,994.74
E 2,258,859.55

560-02


PARCEL C
(DEDICATED TO THE
CITY OF RENO)

U. S. HWY. 395 NORTH

BOOK 81

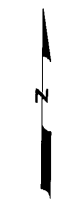

1" = 100'

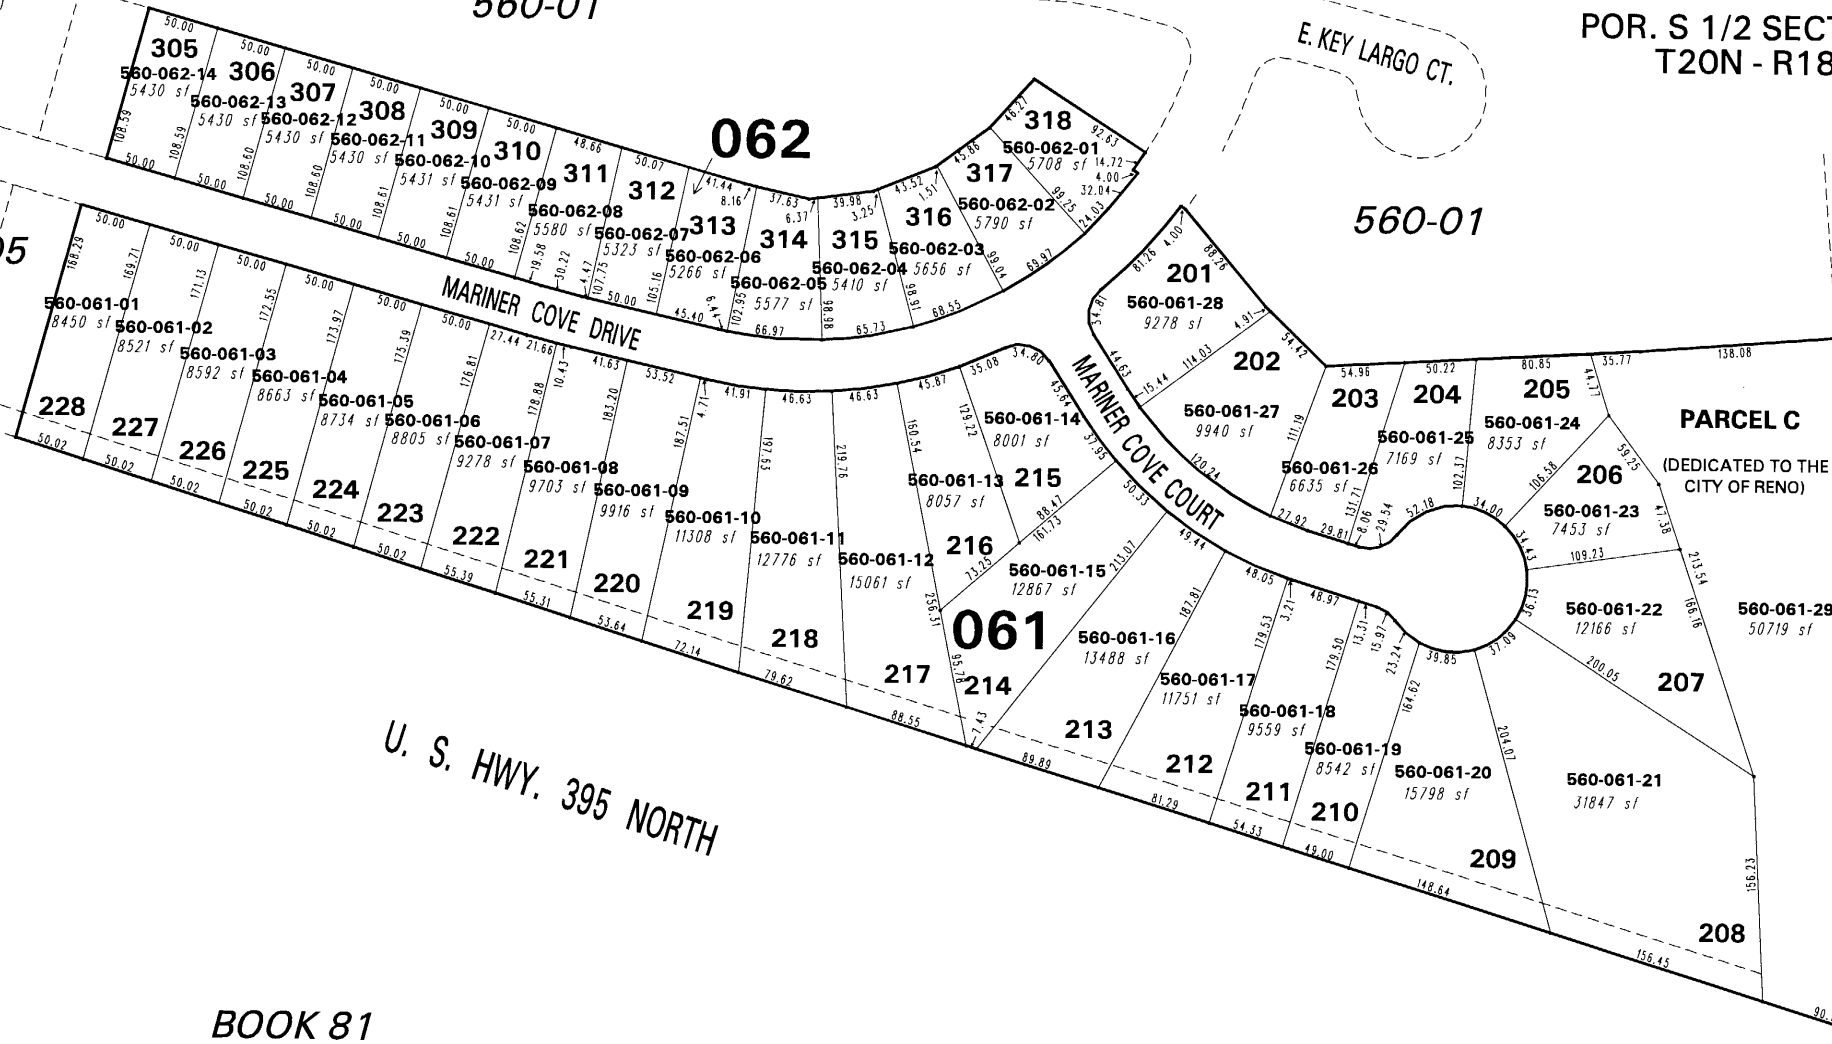

062

061

NOTE: This map is prepared for the use of the Washoe County Assessor for assessment and illustrative purposes only. It does not represent a survey of the premises. No liability is assumed as to the sufficiency or the accuracy of the data delineated hereon.

Office of Washoe County Assessor, Nevada - Joshua G. Wilson

This area previously shown on 560-02

NOTE: Areas of parcels which are less than 2 acres are shown in square feet.

Drawn by	HCS	08/06/03
Revised	NLH	02/20/07