
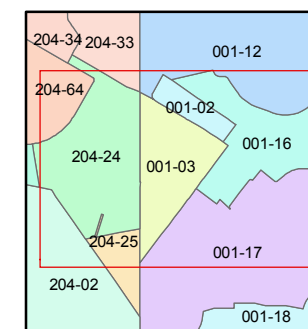


1 inch = 100 feet

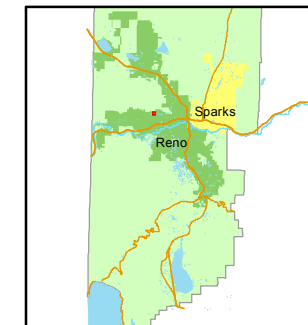

created by: NLH 5/03/2012


last updated: \_\_\_\_\_

area previously shown on map(s)  
\_\_\_\_\_

NOTE: This map was prepared for the use of the Washoe County Assessor for assessment and illustrative purposes only. It does not represent a survey of the premises. No liability is assumed as to the sufficiency or accuracy of the data delineated herein.

# (#2122) WINDERMERE ESTATES

A POR. OF THE NW ¼ OF SEC. 4  
T19N - R19E

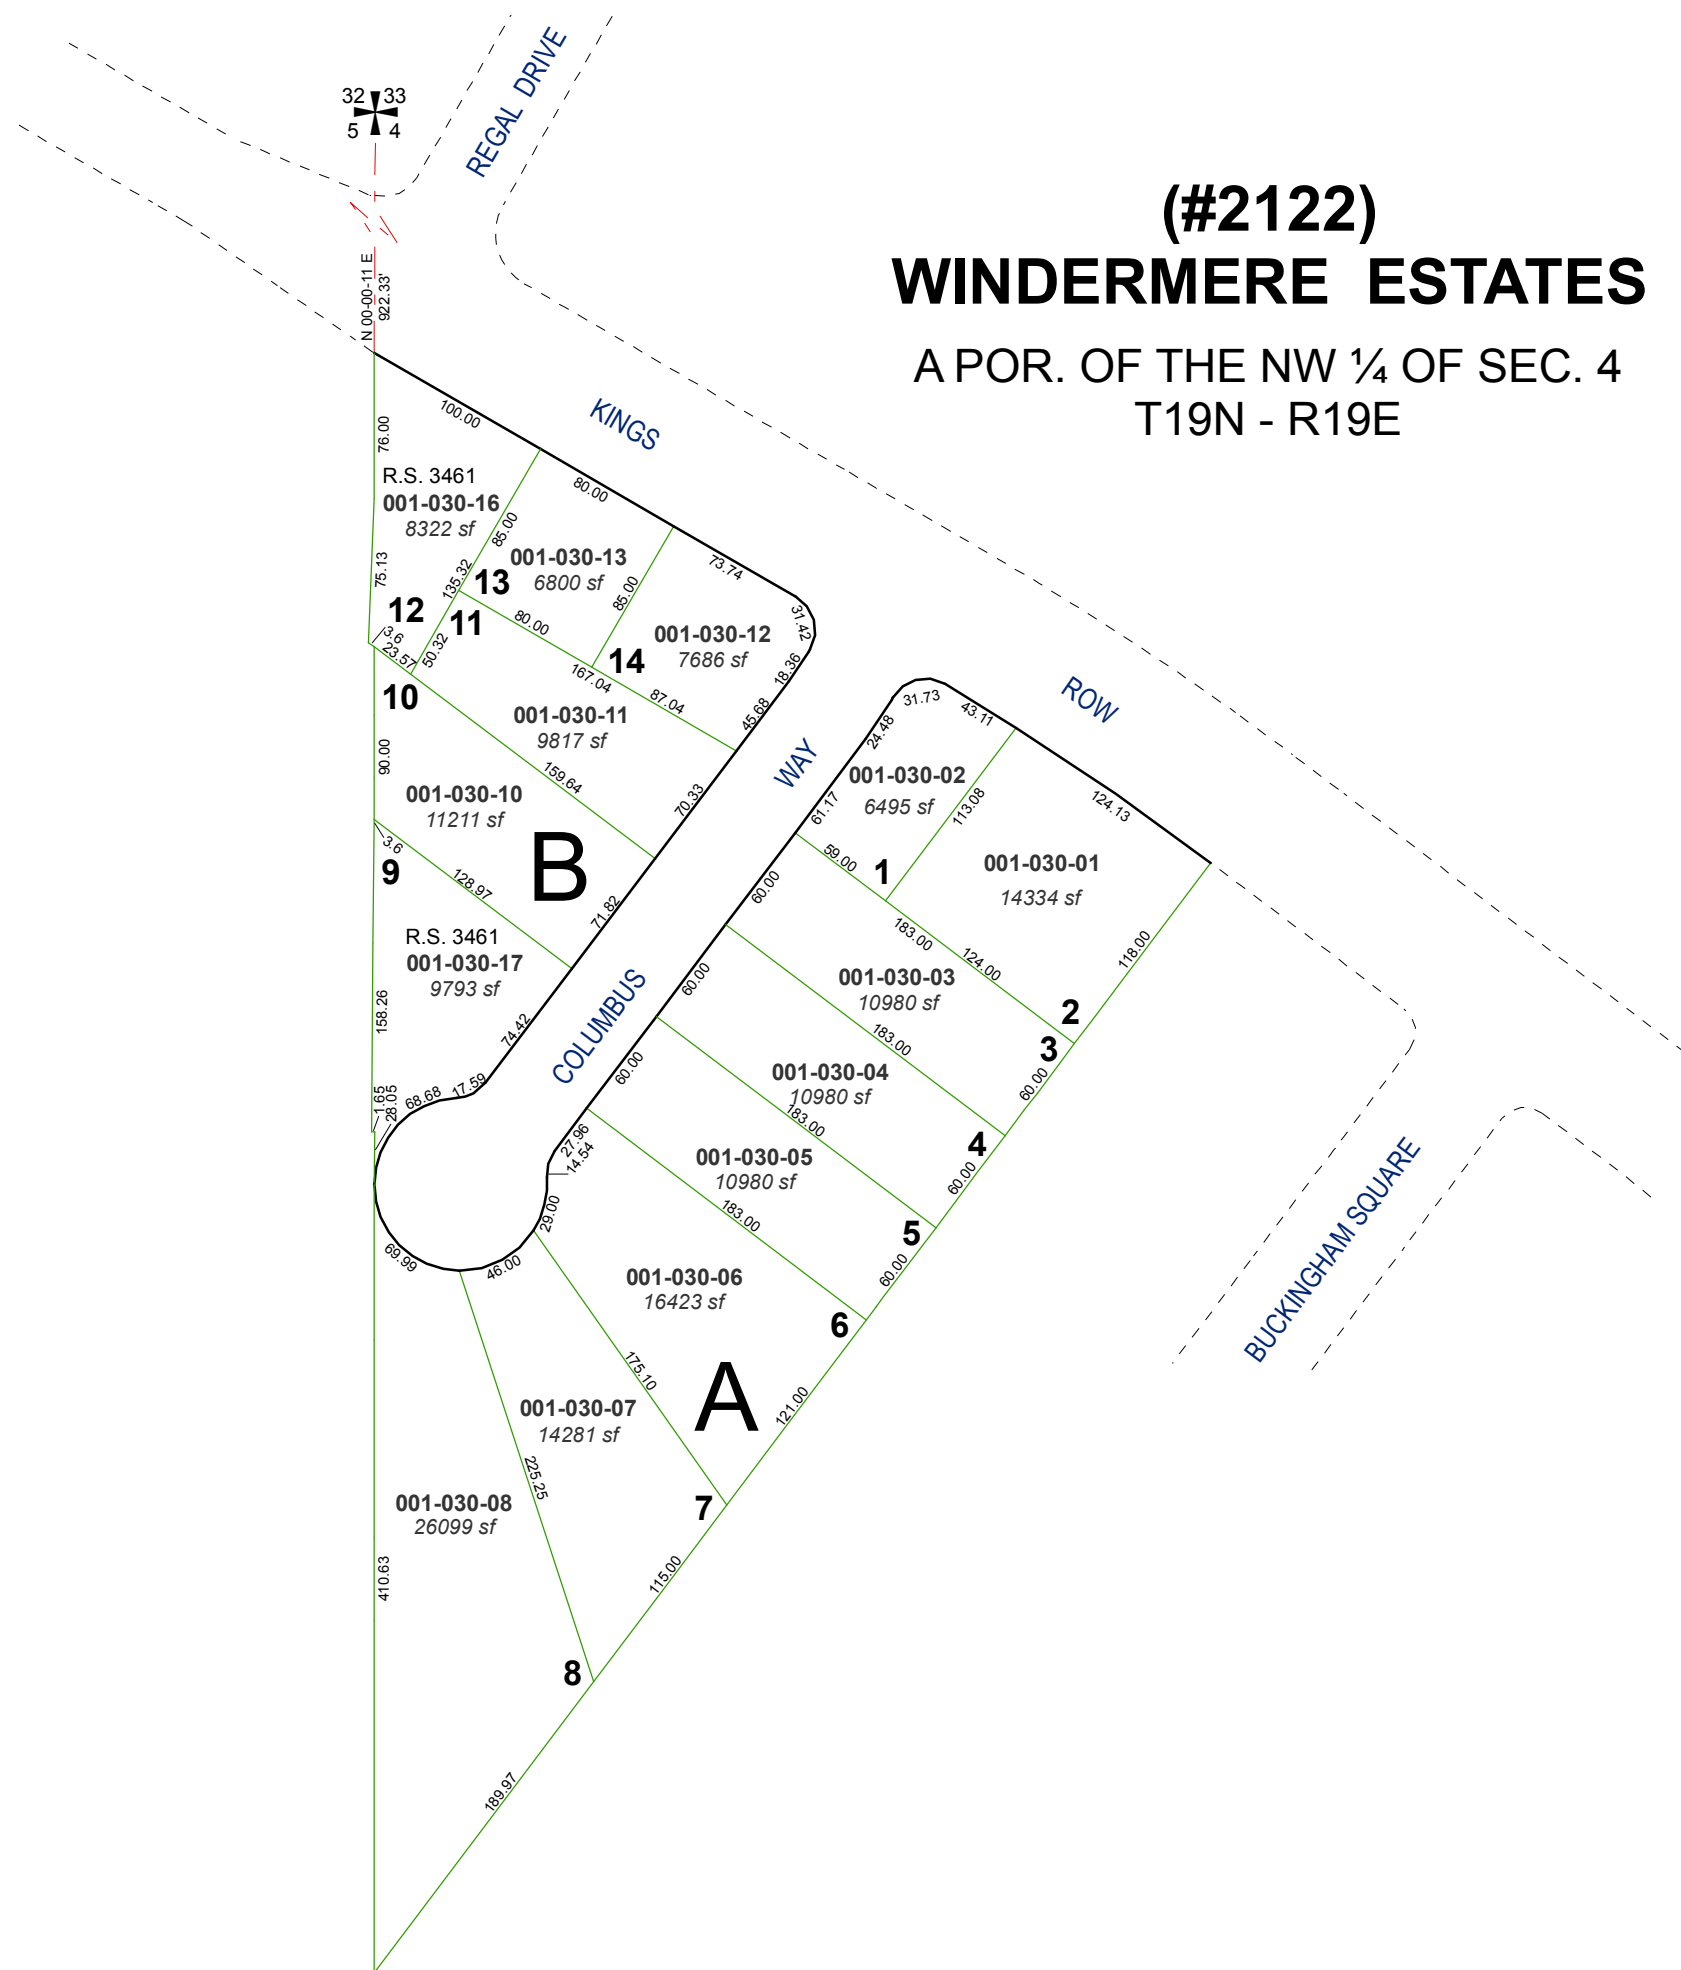

N 00-00-11 E  
922.33'

R.S. 3461  
001-030-16  
8322 sf

12 11

10

001-030-10  
11211 sf

9

R.S. 3461  
001-030-17  
9793 sf

13 14

001-030-11  
9817 sf












KINGS

COLUMBUS

WAY

ROW

BUCKINGHAM SQUARE

REGAL DRIVE

B

A

1

2

3

4

5

6

7

8

9

10

11

12

13

14

001-030-01  
14334 sf

001-030-02  
6495 sf

001-030-03  
10980 sf

001-030-04  
10980 sf

001-030-05  
10980 sf

001-030-06  
16423 sf

001-030-07  
14281 sf

001-030-08  
26099 sf












