


(#4606)  
BELVEDERE TOWERS  
A CONDOMINIUM SUBDIVISION - PHASE I  
PORTION OF THE NW 1/4 OF SEC. 11  
T19N - R19E

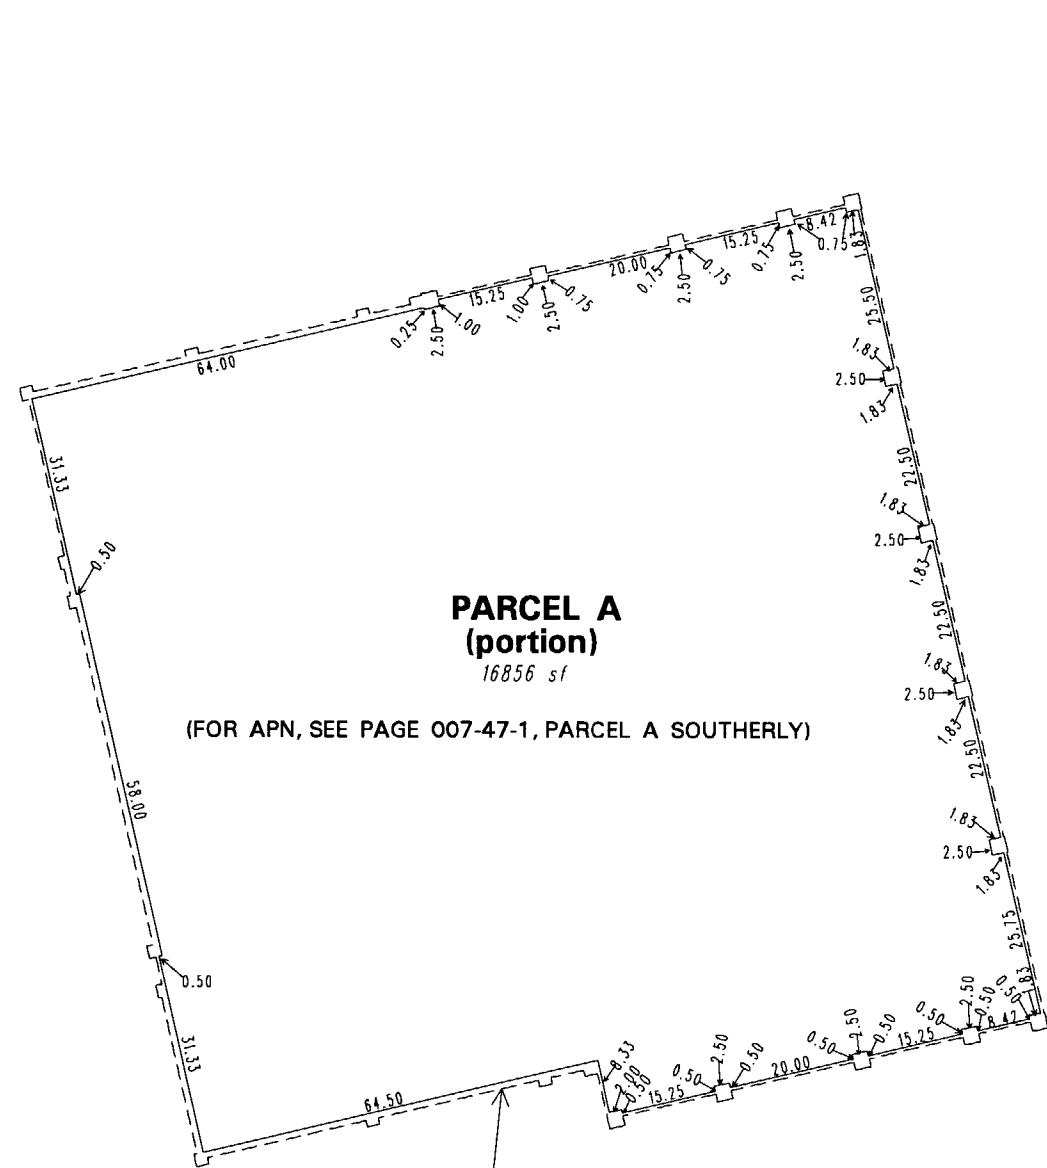

**PARCEL A  
(portion)**  
16856 sf  
(FOR APN, SEE PAGE 007-47-1, PARCEL A SOUTHERLY)

**SECOND FLOOR  
(SOUTHERLY)**



**PARCEL A  
(portion)**  
20761 sf  
(FOR APN, SEE PAGE 007-47-1, PARCEL A SOUTHERLY)

**THIRD FLOOR  
(SOUTHERLY)**



1" = 30'



NOTE: This map is prepared for the use of the Washoe County Assessor for assessment and illustrative purposes only. It does not represent a survey of the premises. No liability is assumed as to the sufficiency or the accuracy of the data delineated hereon.

Office of Washoe County Assessor, Nevada - Robert W. McGowan

This area previously shown on 007-28

NOTE: Areas of parcels which are less than 2 acres are shown in square feet.

Drawn by	PK 3/30/06
Revised	