
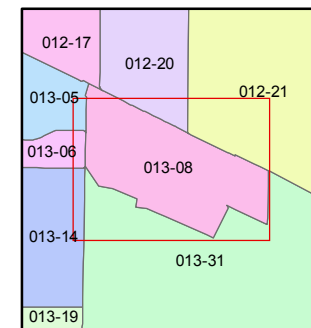


1 inch = 100 feet

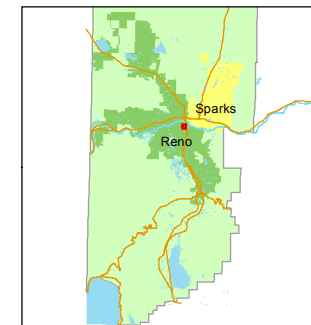


created by: TWT 7/8/2014

last updated: _____

area previously shown on map(s) _____

NOTE: This map was prepared for the use of the Washoe County Assessor for assessment and illustrative purposes only. It does not represent a survey of the premises. No liability is assumed as to the sufficiency or accuracy of the data delineated hereon.

**PORTIONS OF THE SW 1/4 OF SECTION 7
& THE NW 1/4 OF SECTION 18
T19N - R20E**

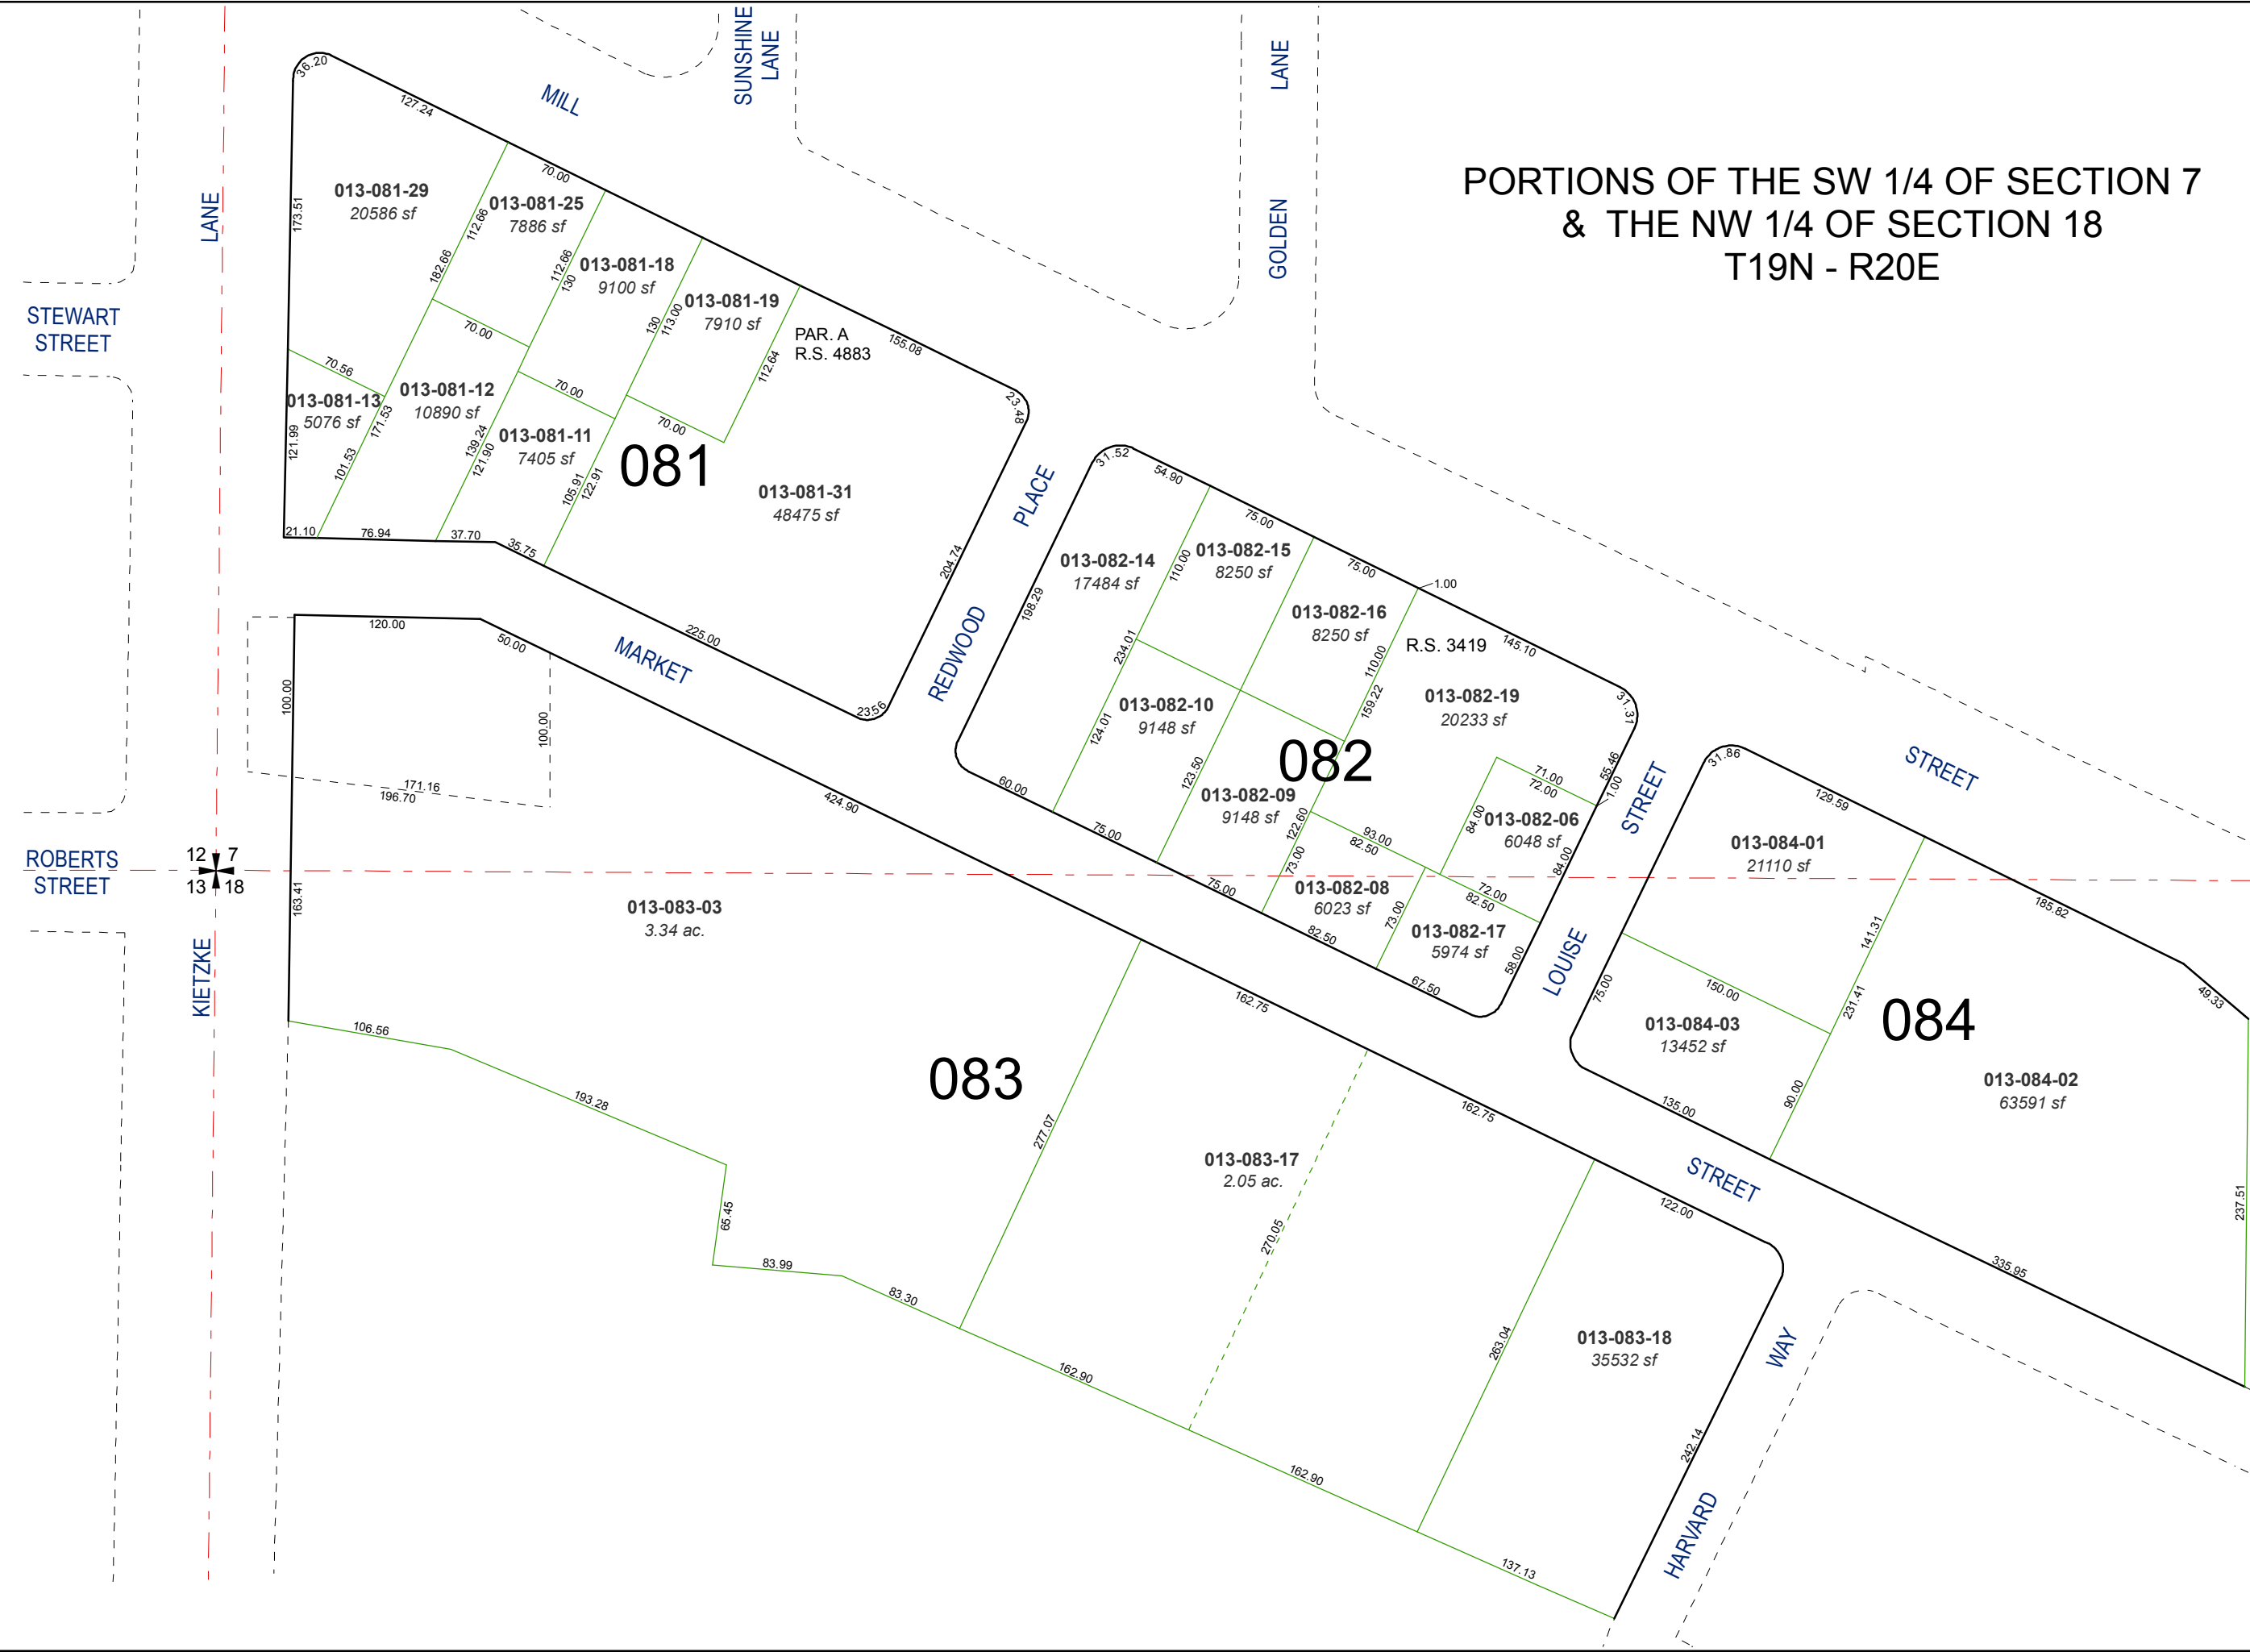

081

082

083

084

013-081-29
20586 sf
013-081-25
7886 sf
013-081-18
9100 sf
013-081-19
7910 sf
PAR. A
R.S. 4883
013-081-13
5076 sf
013-081-12
10890 sf
013-081-11
7405 sf
013-081-31
48475 sf

013-082-14
17484 sf
013-082-15
8250 sf
013-082-16
8250 sf
R.S. 3419
013-082-19
20233 sf
013-082-10
9148 sf
013-082-09
9148 sf
013-082-08
6023 sf
013-082-17
5974 sf
013-082-06
6048 sf

013-083-03
3.34 ac.
013-083-17
2.05 ac.
013-083-18
35532 sf

013-084-01
21110 sf
013-084-03
13452 sf
013-084-02
63591 sf

LANE

STEWART STREET

ROBERTS STREET

KIETZKE

MILL

SUNSHINE LANE

GOLDEN LANE

REDWOOD PLACE

MARKET

LOUISE STREET

STREET

STREET

HARVARD WAY

12 7
13 18