
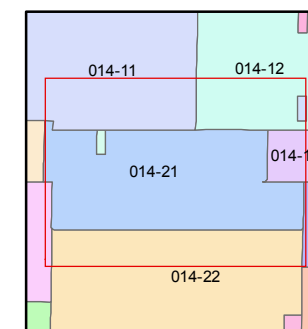


1 inch = 100 feet

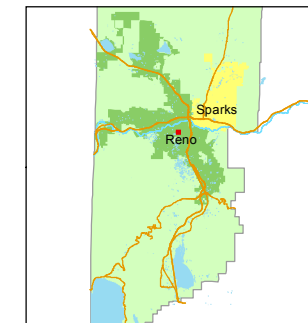

created by: TWT 2/21/2014
last updated: EMG 2/8/16 JMO 12/7/16
area previously shown on map(s)

NOTE: This map was prepared for the use of the Washoe County Assessor for assessment and illustrative purposes only. It does not represent a survey of the premises. No liability is assumed as to the sufficiency or accuracy of the data delineated hereon.

(#113)
SIERRA VISTA TRACT
PORTIONS OF THE SW 1/4 OF SEC. 13
& THE SE 1/4 OF SEC. 14, T19N - R19E









STREET

STREET

WEST

PUEBLO

STREET

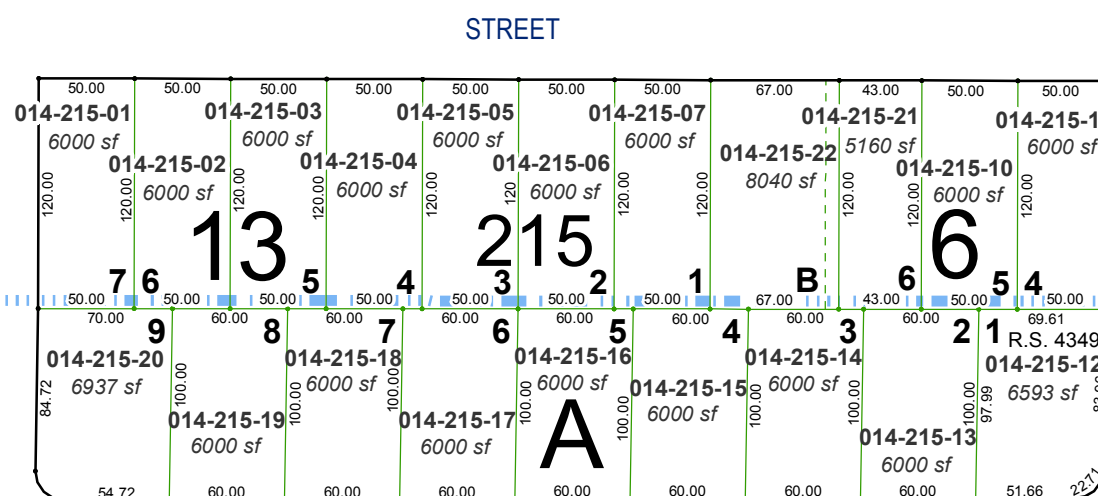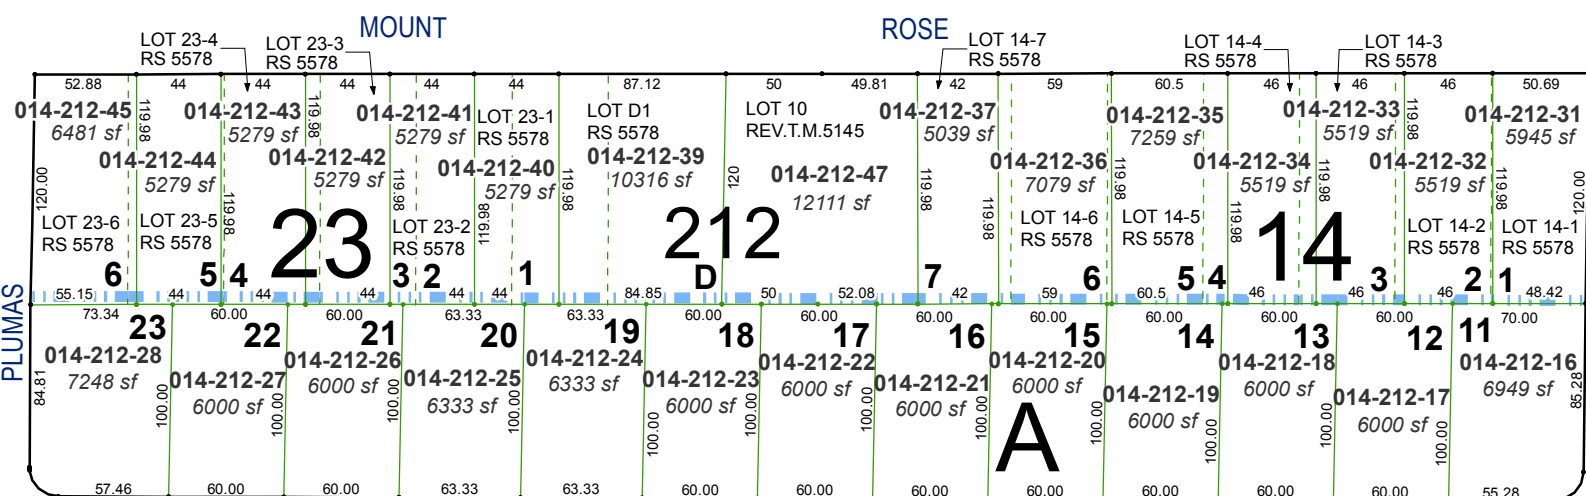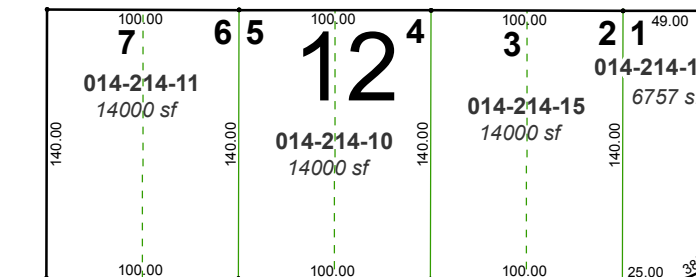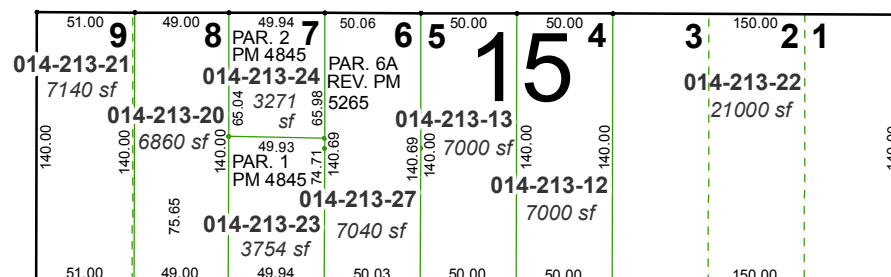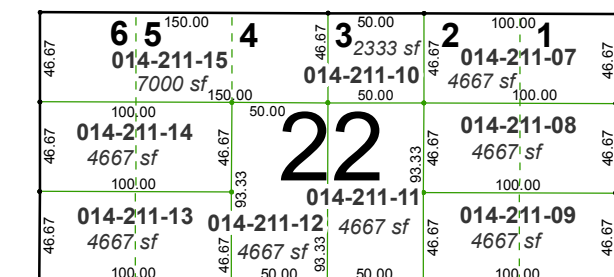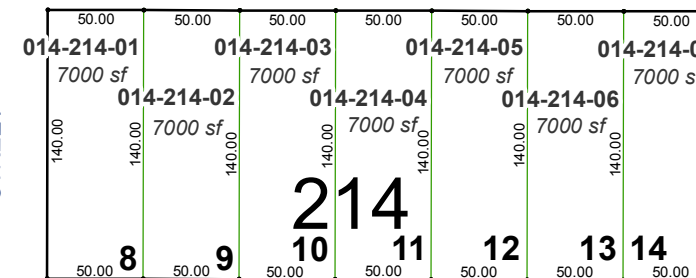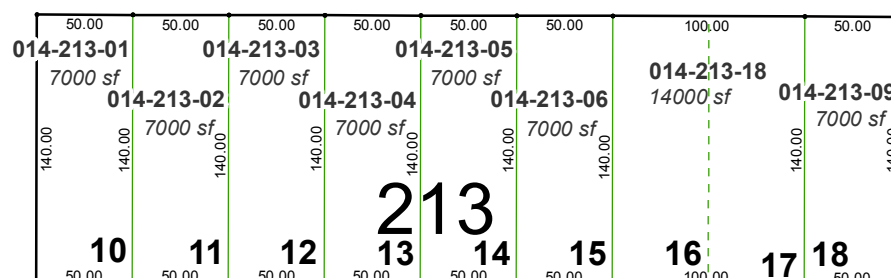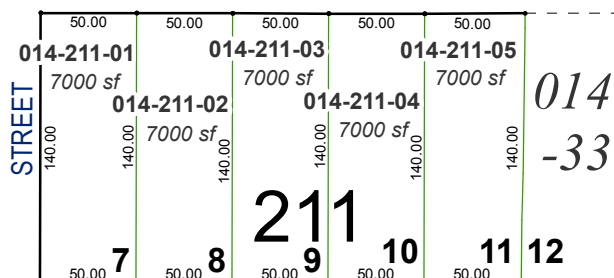

(#264) SOUTHLAND HEIGHTS SUBDIVISION

ARDMORE

DRIVE

LAKESIDE DRIVE

KNOLL DRIVE

KNOX AVENUE

WATT STREET

ORDWAY AVENUE

OAKHURST AVENUE

NOTE: This map was prepared for the use of the Washoe County Assessor for assessment and illustrative purposes only. It does not represent a survey of the premises. No liability is assumed as to the sufficiency or accuracy of the data delineated hereon.