

GREEN BRAE
TERRACE SUB.
ADDITION NO. 16

VISTA DEL ORO SUB. UNIT NO. 3

VISTA DEL ORO SUB.
UNIT NO. 4

28-21


(16)

(18)

NO. MC CARRAN

BLVD.


STREET

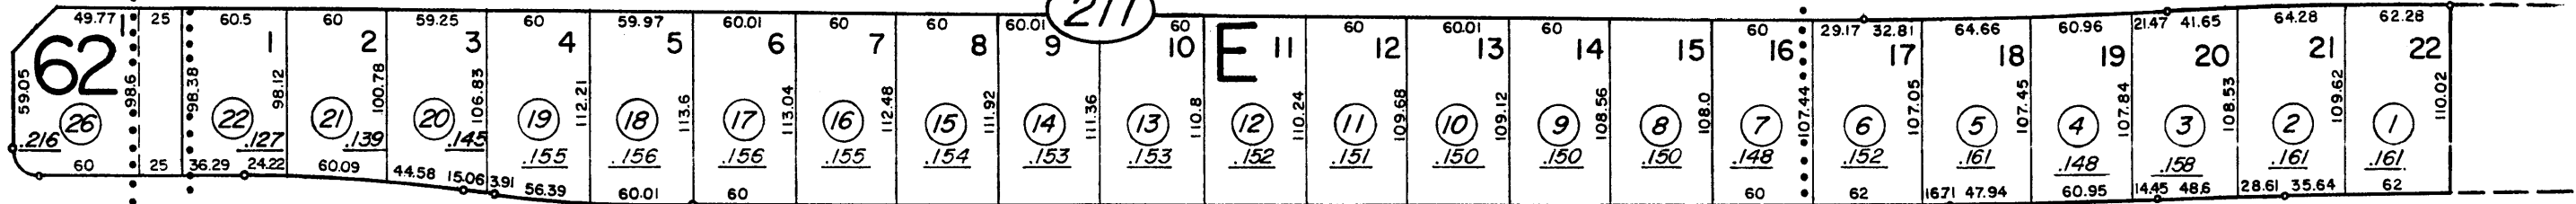

GAULT

WAY


(20)

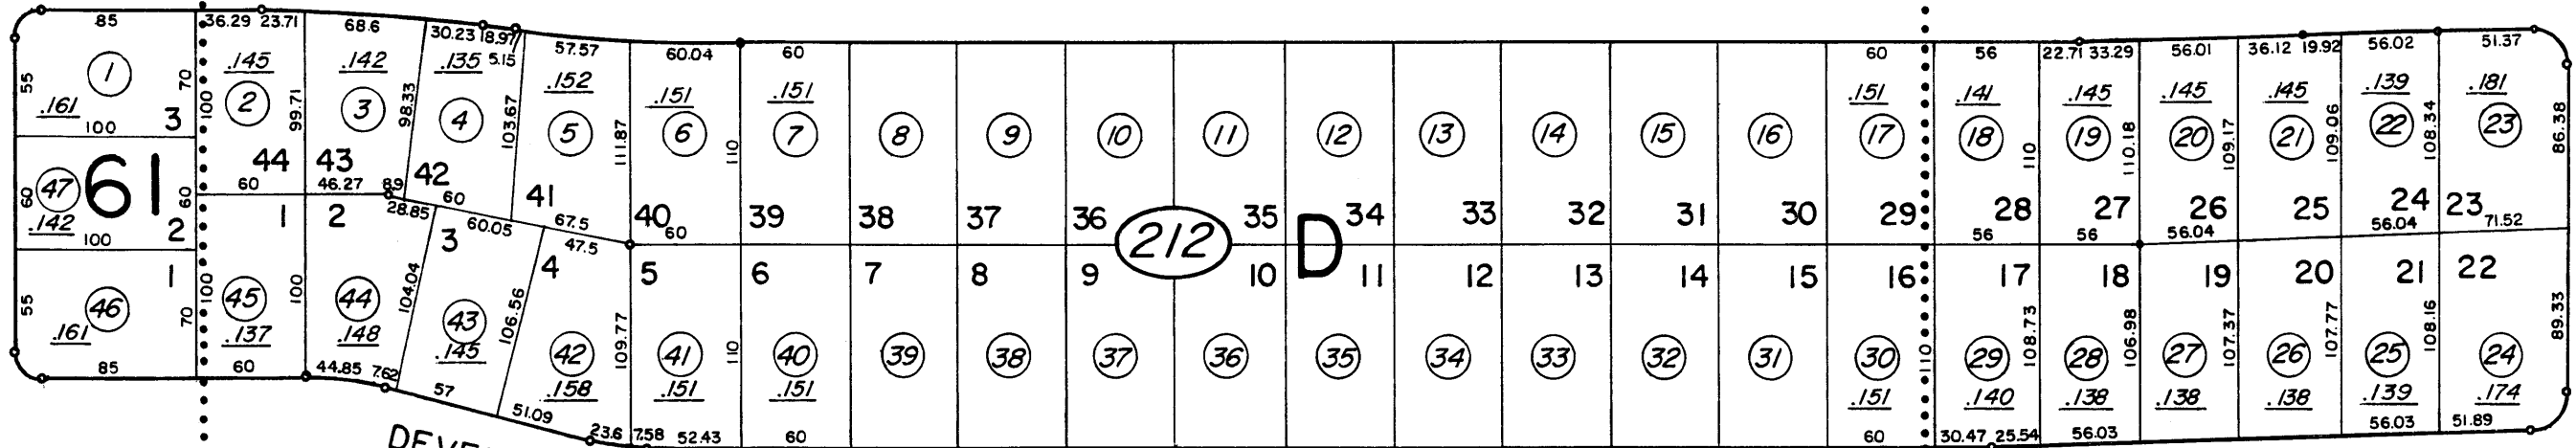

DEVERE

WAY

4TH.

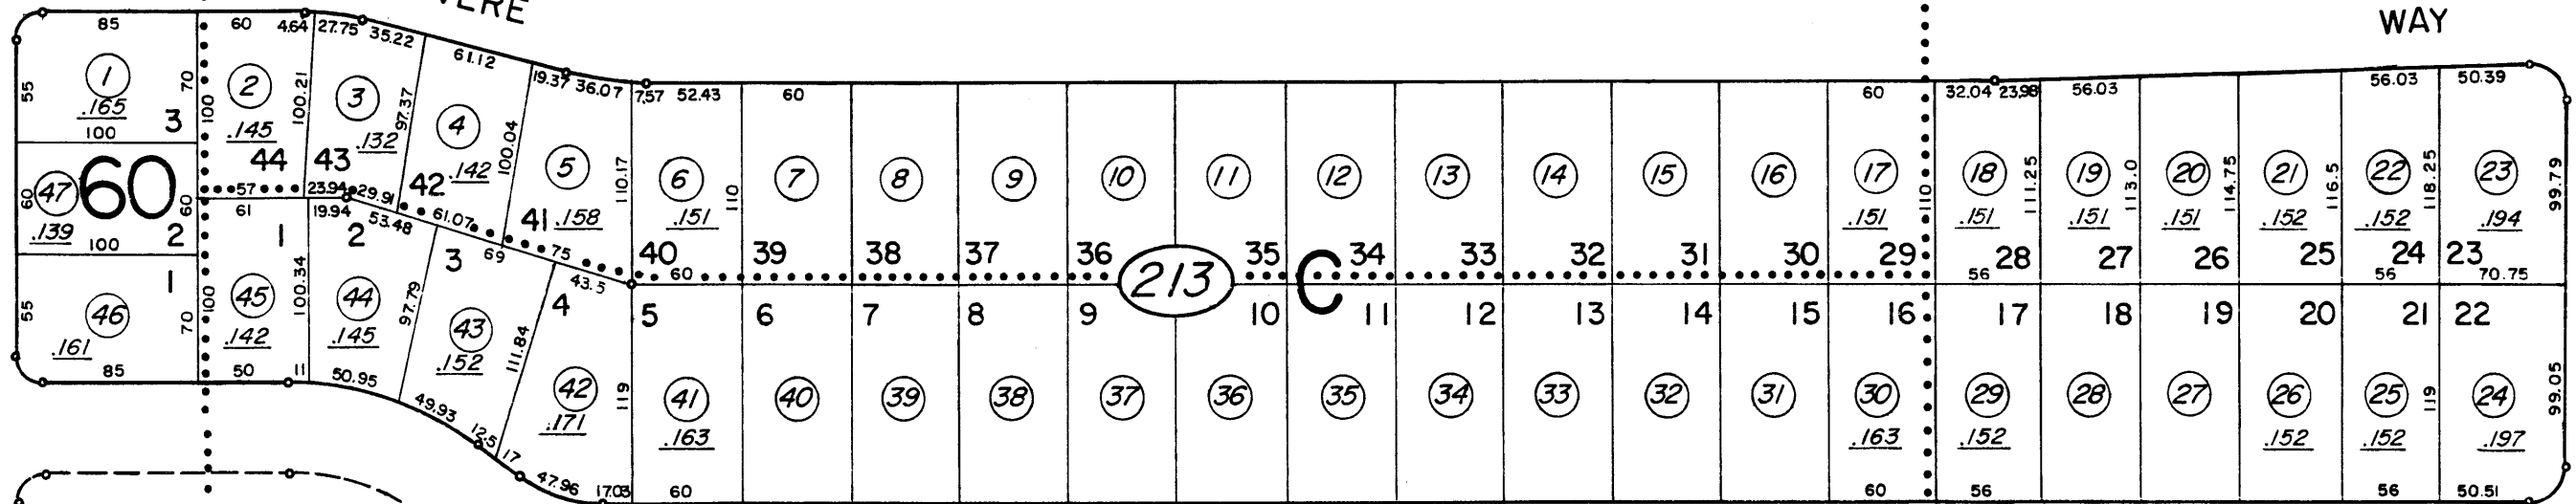

GALLERON

WAY

COURTLAND

(24)

1" = 100'

(23)

VISTA DEL ORO SUB. UNIT NO. 2

NOTE: This Map is prepared for the use of the Washoe County Assessor for Assessment and illustrative purposes only, it does not represent survey of the premises. No liability is assumed as to the sufficiency or accuracy of the data delineated hereon.

Assessor's Map County of Washoe, Nevada
NOTE - ASSESSOR'S BLOCK NUMBERS SHOWN IN ELLIPSES
ASSESSOR'S PARCEL NUMBERS SHOWN IN CIRCLES

drawn by M.CRAIG 11/76
checked _____
revised _____
superseded _____