


GREEN BRAE TERRACE SUB. ADDITION NO. 16

VISTA DEL ORO SUB. UNIT NO. 2

VISTA DEL ORO SUB. UNIT NO. 4

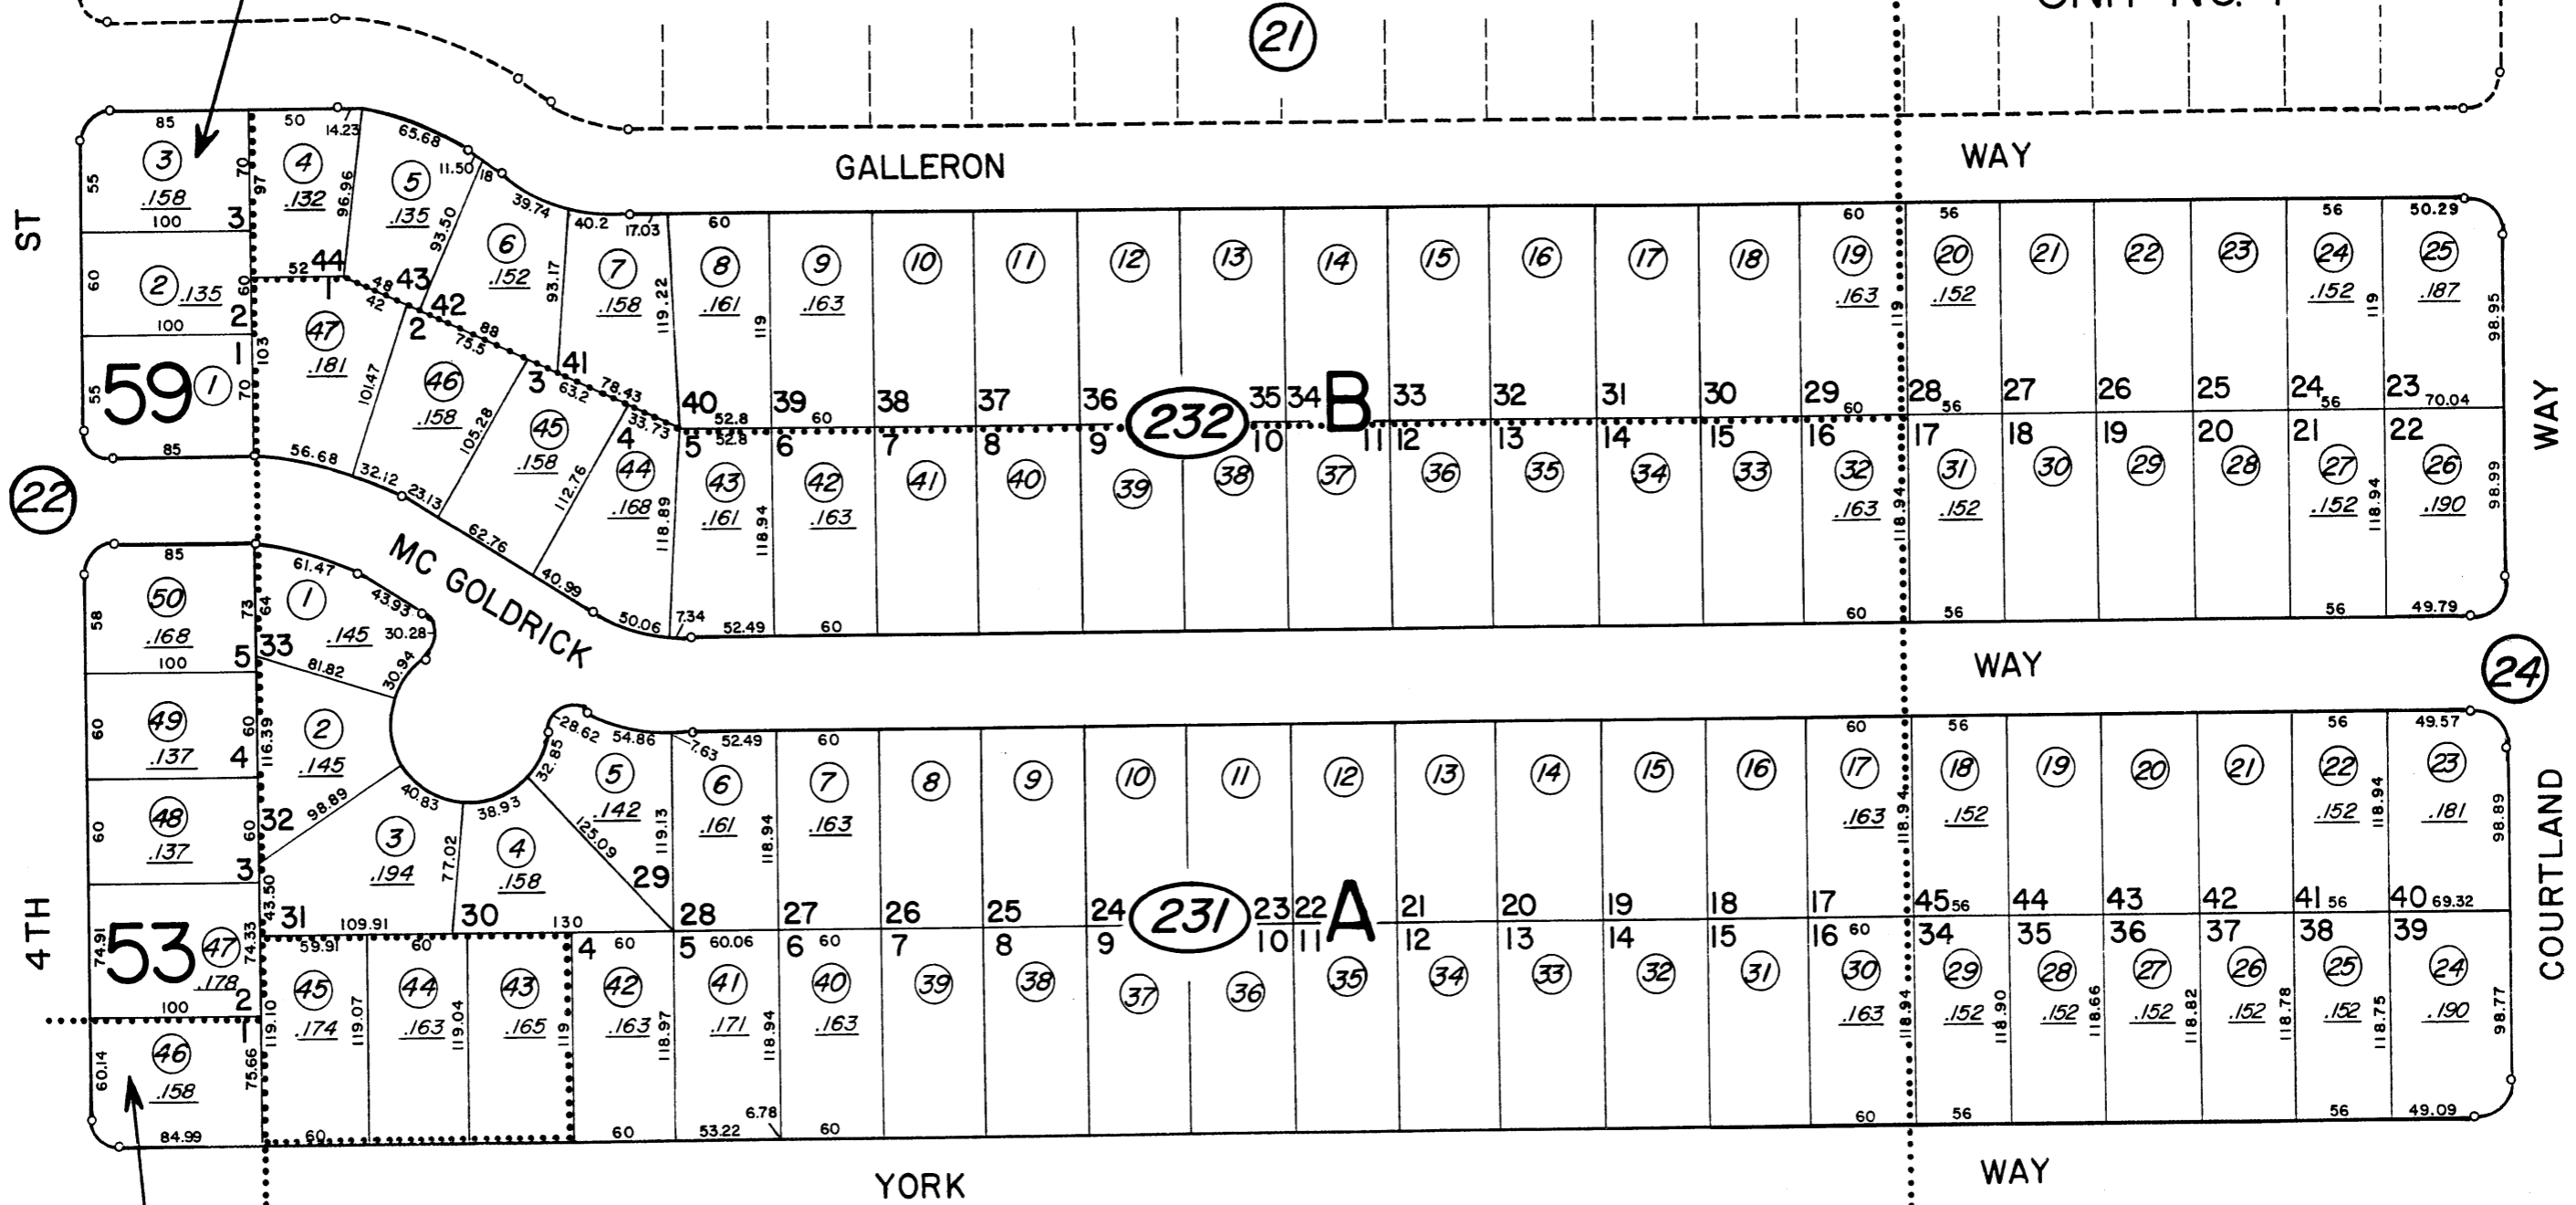

GREEN BRAE TERRACE SUB. ADDITION NO. 15

VISTA DEL ORO SUB. UNIT NO. 1

NOTE: This Map is prepared for the use of the Washoe County Assessor for Assessment and illustrative purposes only, it does not represent survey of the premises. No liability is assumed as to the sufficiency or accuracy of the data delineated hereon.

Assessor's Map County of Washoe, Nevada
 NOTE - ASSESSOR'S BLOCK NUMBERS SHOWN IN ELLIPSES
 ASSESSOR'S PARCEL NUMBERS SHOWN IN CIRCLES

drawn by	PC 6/63
revised	
superseded	