



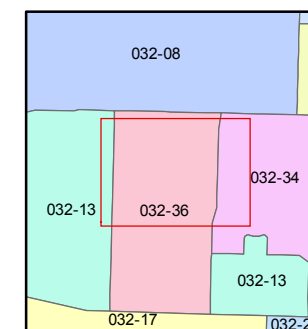

1 inch = 40 feet

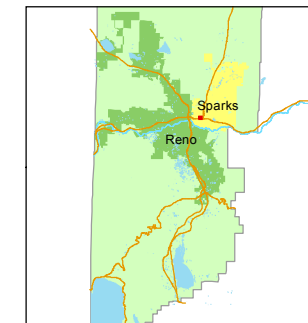

created by: KSB 12/28/2015

last updated: _____

area previously shown on map(s)

032-13, 032-34

NOTE: This map was prepared for the use of the Washoe County Assessor for assessment and illustrative purposes only. It does not represent a survey of the premises. No liability is assumed as to the sufficiency or accuracy of the data delineated hereon.

VICTORIAN PLAZA CIRCLE

(#5139) FOUNTAINHOUSE AT VICTORIAN SQUARE

A CONDOMINIUM SUBDIVISION

POR. OF SE ¼ SECTION 5
T19N - R20E

SECOND FLOOR

7 = BUILDING

LCE = LIMITED COMMON ELEMENT

See Page 032-36 for Common Elements.

See Page 032-36-S1 & 032-36-S2 for unit details.


723
BUILDING UNIT NUMBER

13th STREET

VICTORIAN PLAZA CIRCLE

C STREET

AVENUE OF THE OAKS

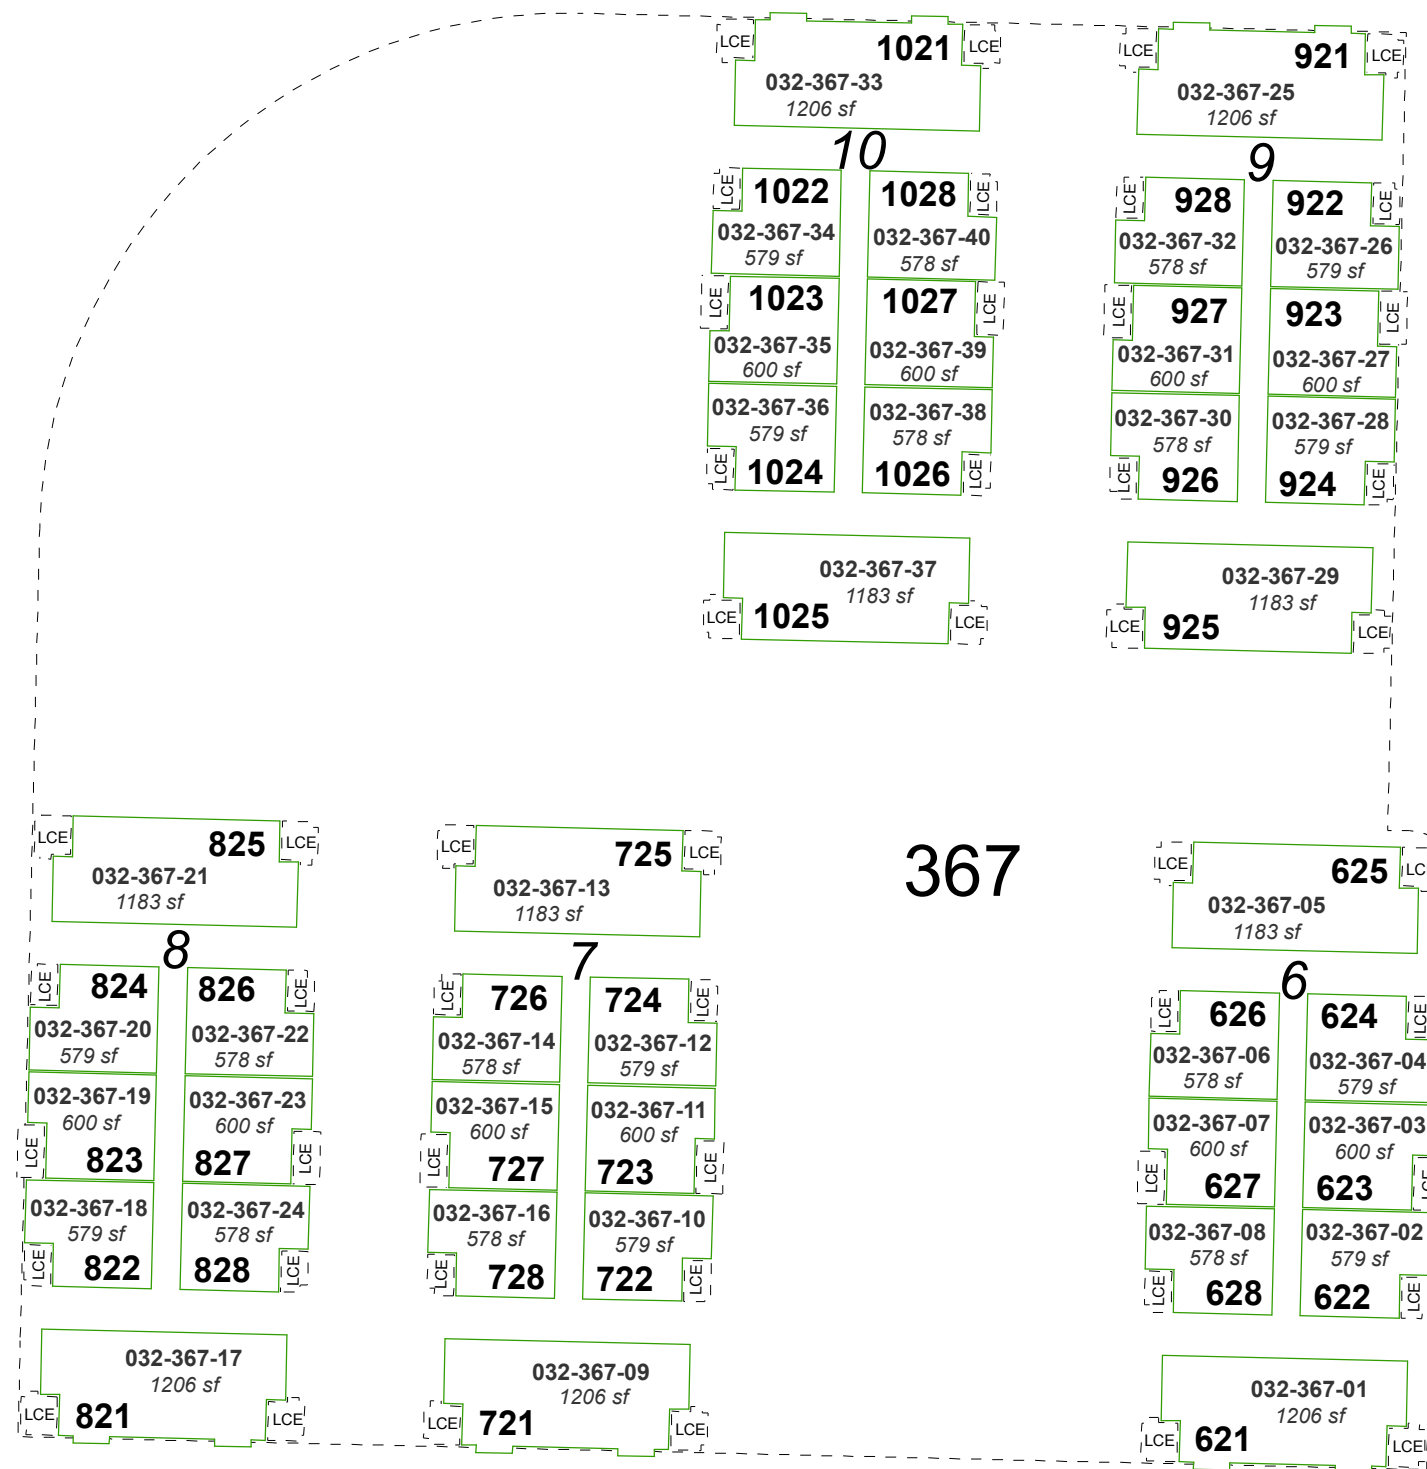

032-36-S4