
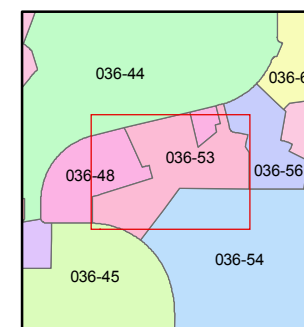


1 inch = 40 feet

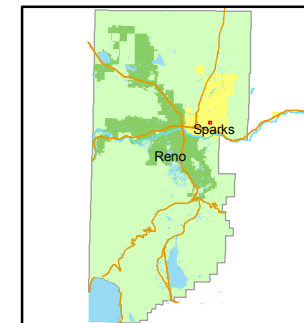


created by: NLH 6/22/2010

last updated: _____

area previously shown on map(s) _____

NOTE: This map was prepared for the use of the Washoe County Assessor for assessment and illustrative purposes only. It does not represent a survey of the premises. No liability is assumed as to the sufficiency or accuracy of the data delineated hereon.

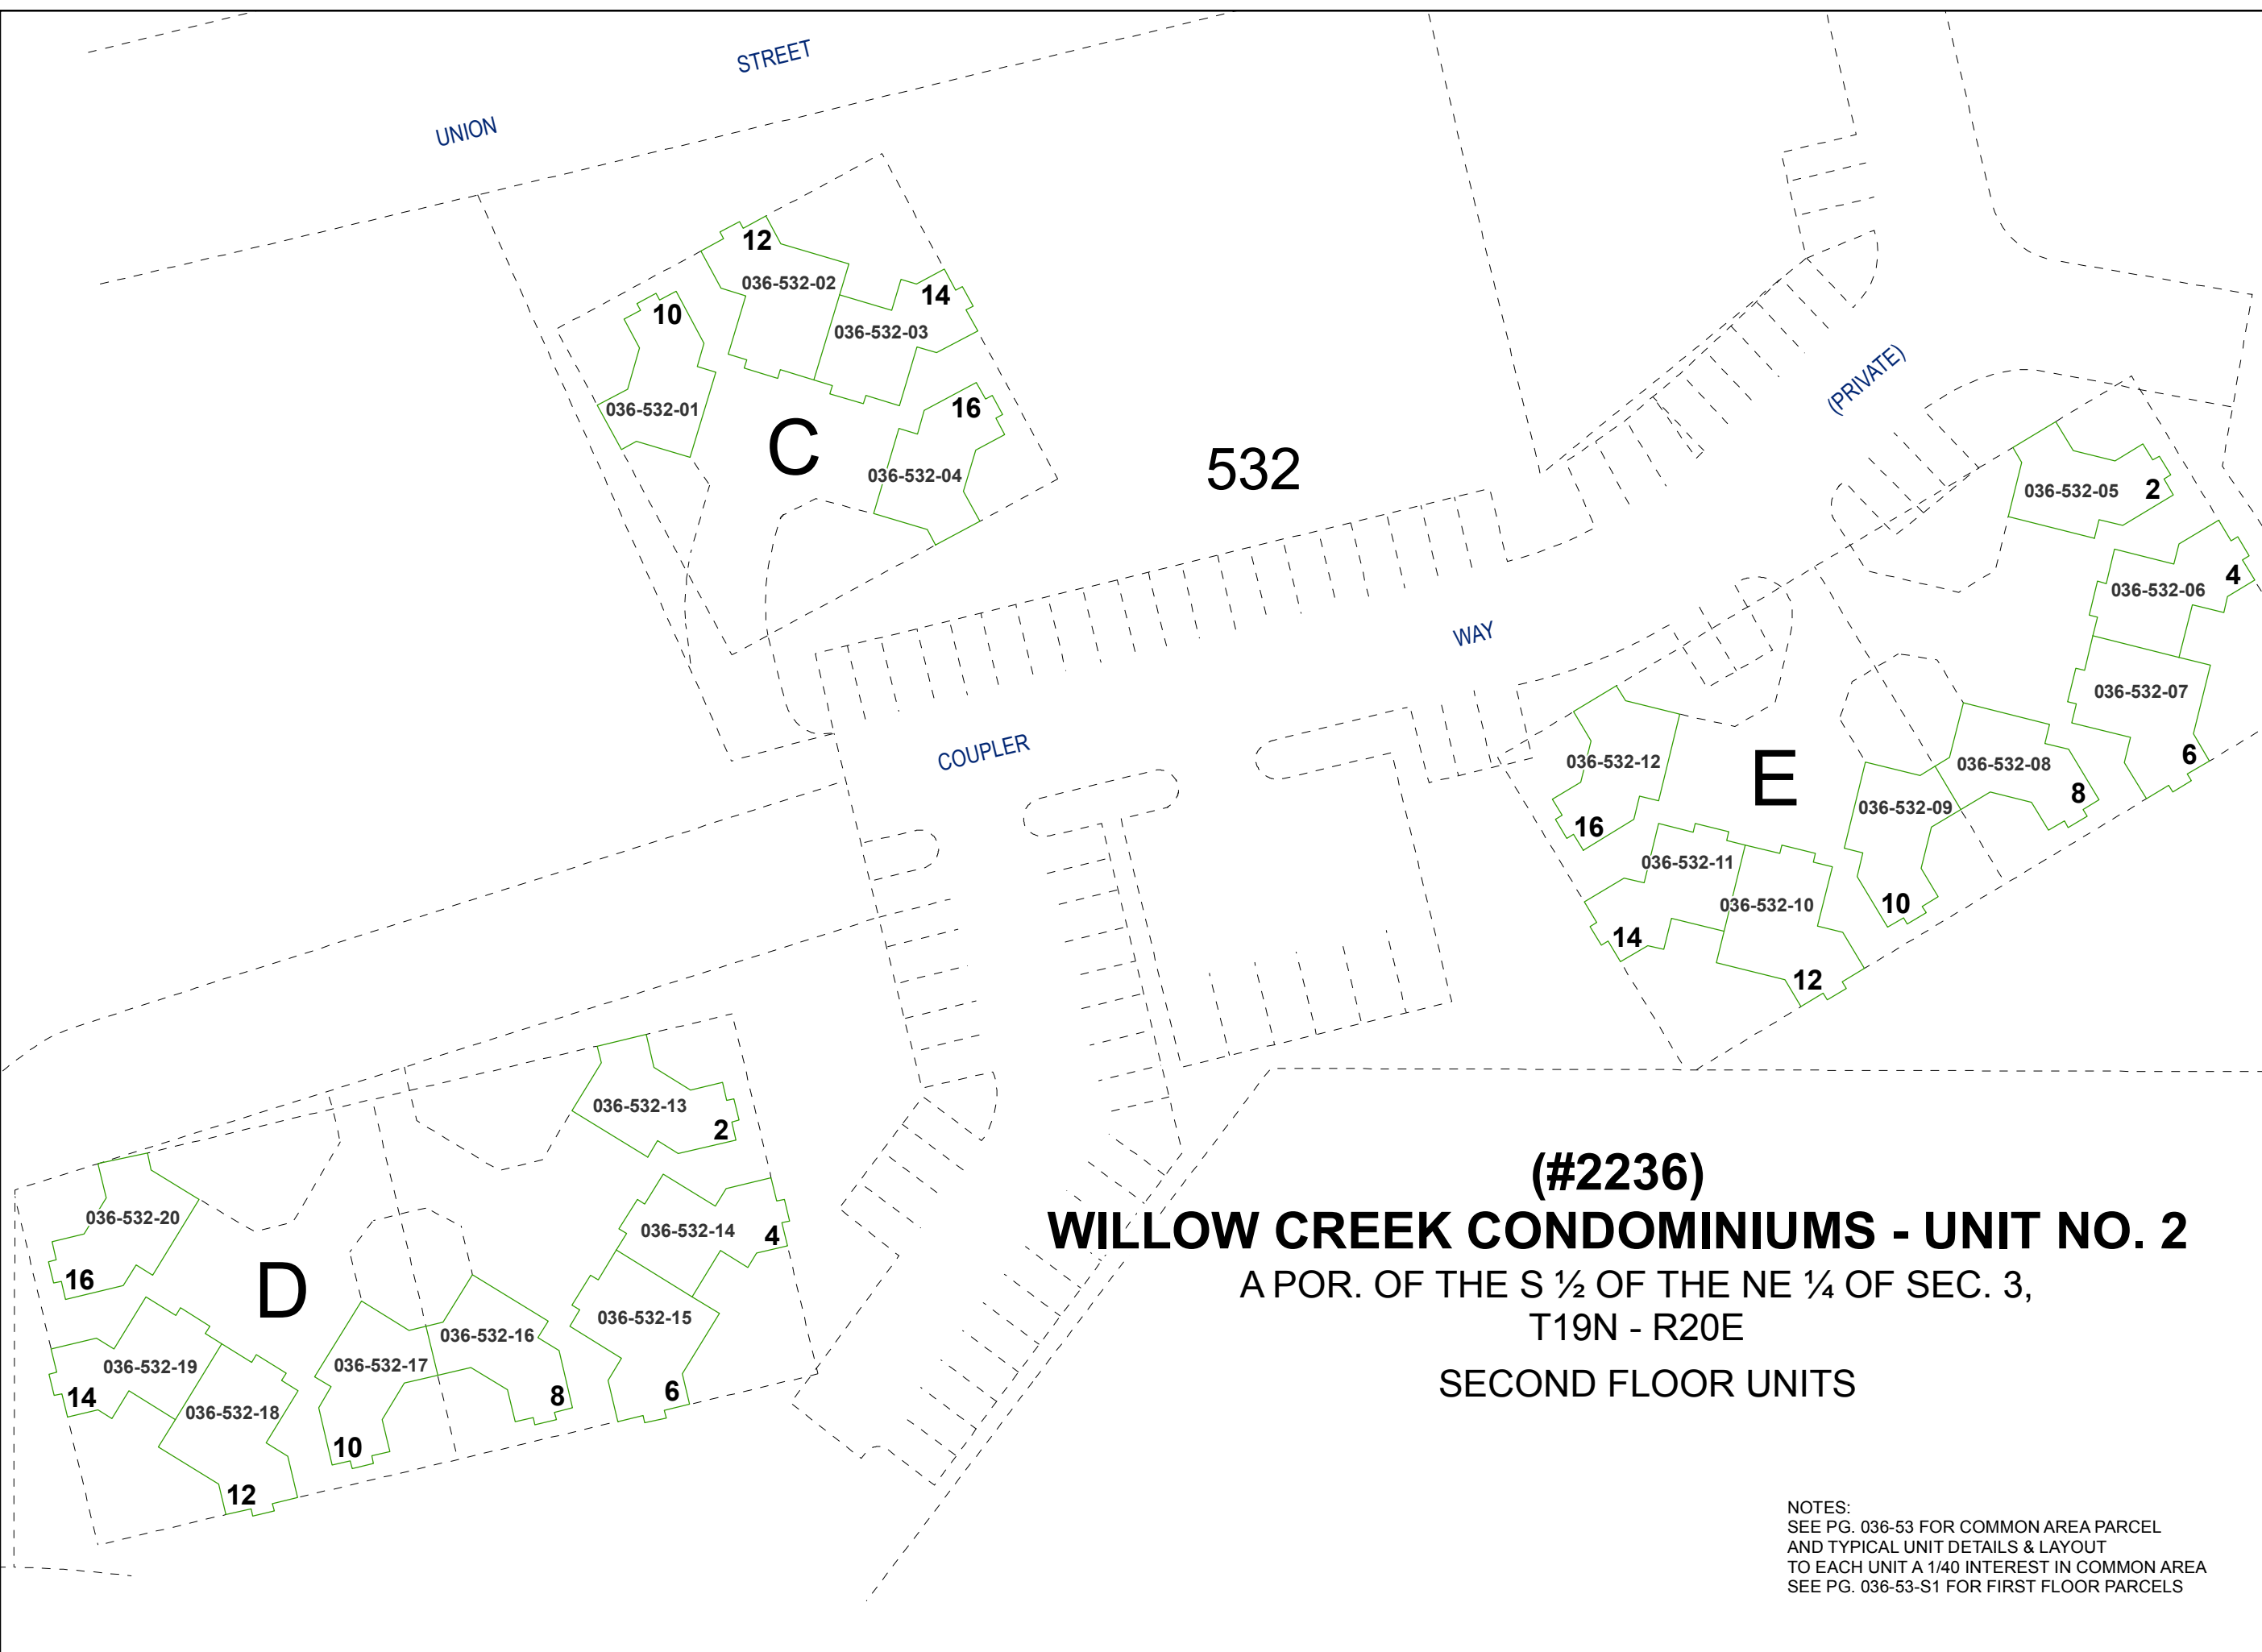

532

(#2236)

WILLOW CREEK CONDOMINIUMS - UNIT NO. 2

A POR. OF THE S 1/2 OF THE NE 1/4 OF SEC. 3,

T19N - R20E

SECOND FLOOR UNITS

NOTES:
SEE PG. 036-53 FOR COMMON AREA PARCEL
AND TYPICAL UNIT DETAILS & LAYOUT
TO EACH UNIT A 1/40 INTEREST IN COMMON AREA
SEE PG. 036-53-S1 FOR FIRST FLOOR PARCELS