
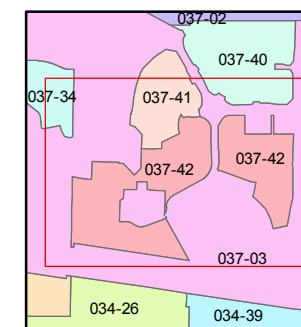


1 inch = 200 feet

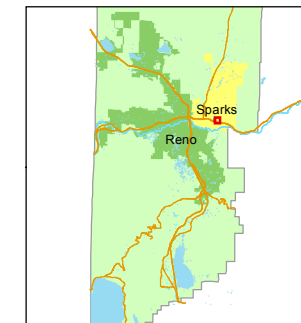

created by: NLH 6/28/2010

last updated: EMG 7/8/16 JMO 1/12/17

area previously shown on map(s)

037-03

NOTE: This map was prepared for the use of the Washoe County Assessor for assessment and illustrative purposes only. It does not represent a survey of the premises. No liability is assumed as to the sufficiency or accuracy of the data delineated hereon.

A POR. OF THE NE ¼ OF SEC. 10,
T19N - R20E

EAST LINCOLN WAY

SCHEELS DRIVE

BOULEVARD

SPARKS

422

BIG

FISH



DRIVE

SCHEELS DRIVE

INTERSTATE 80

3
10

3
10

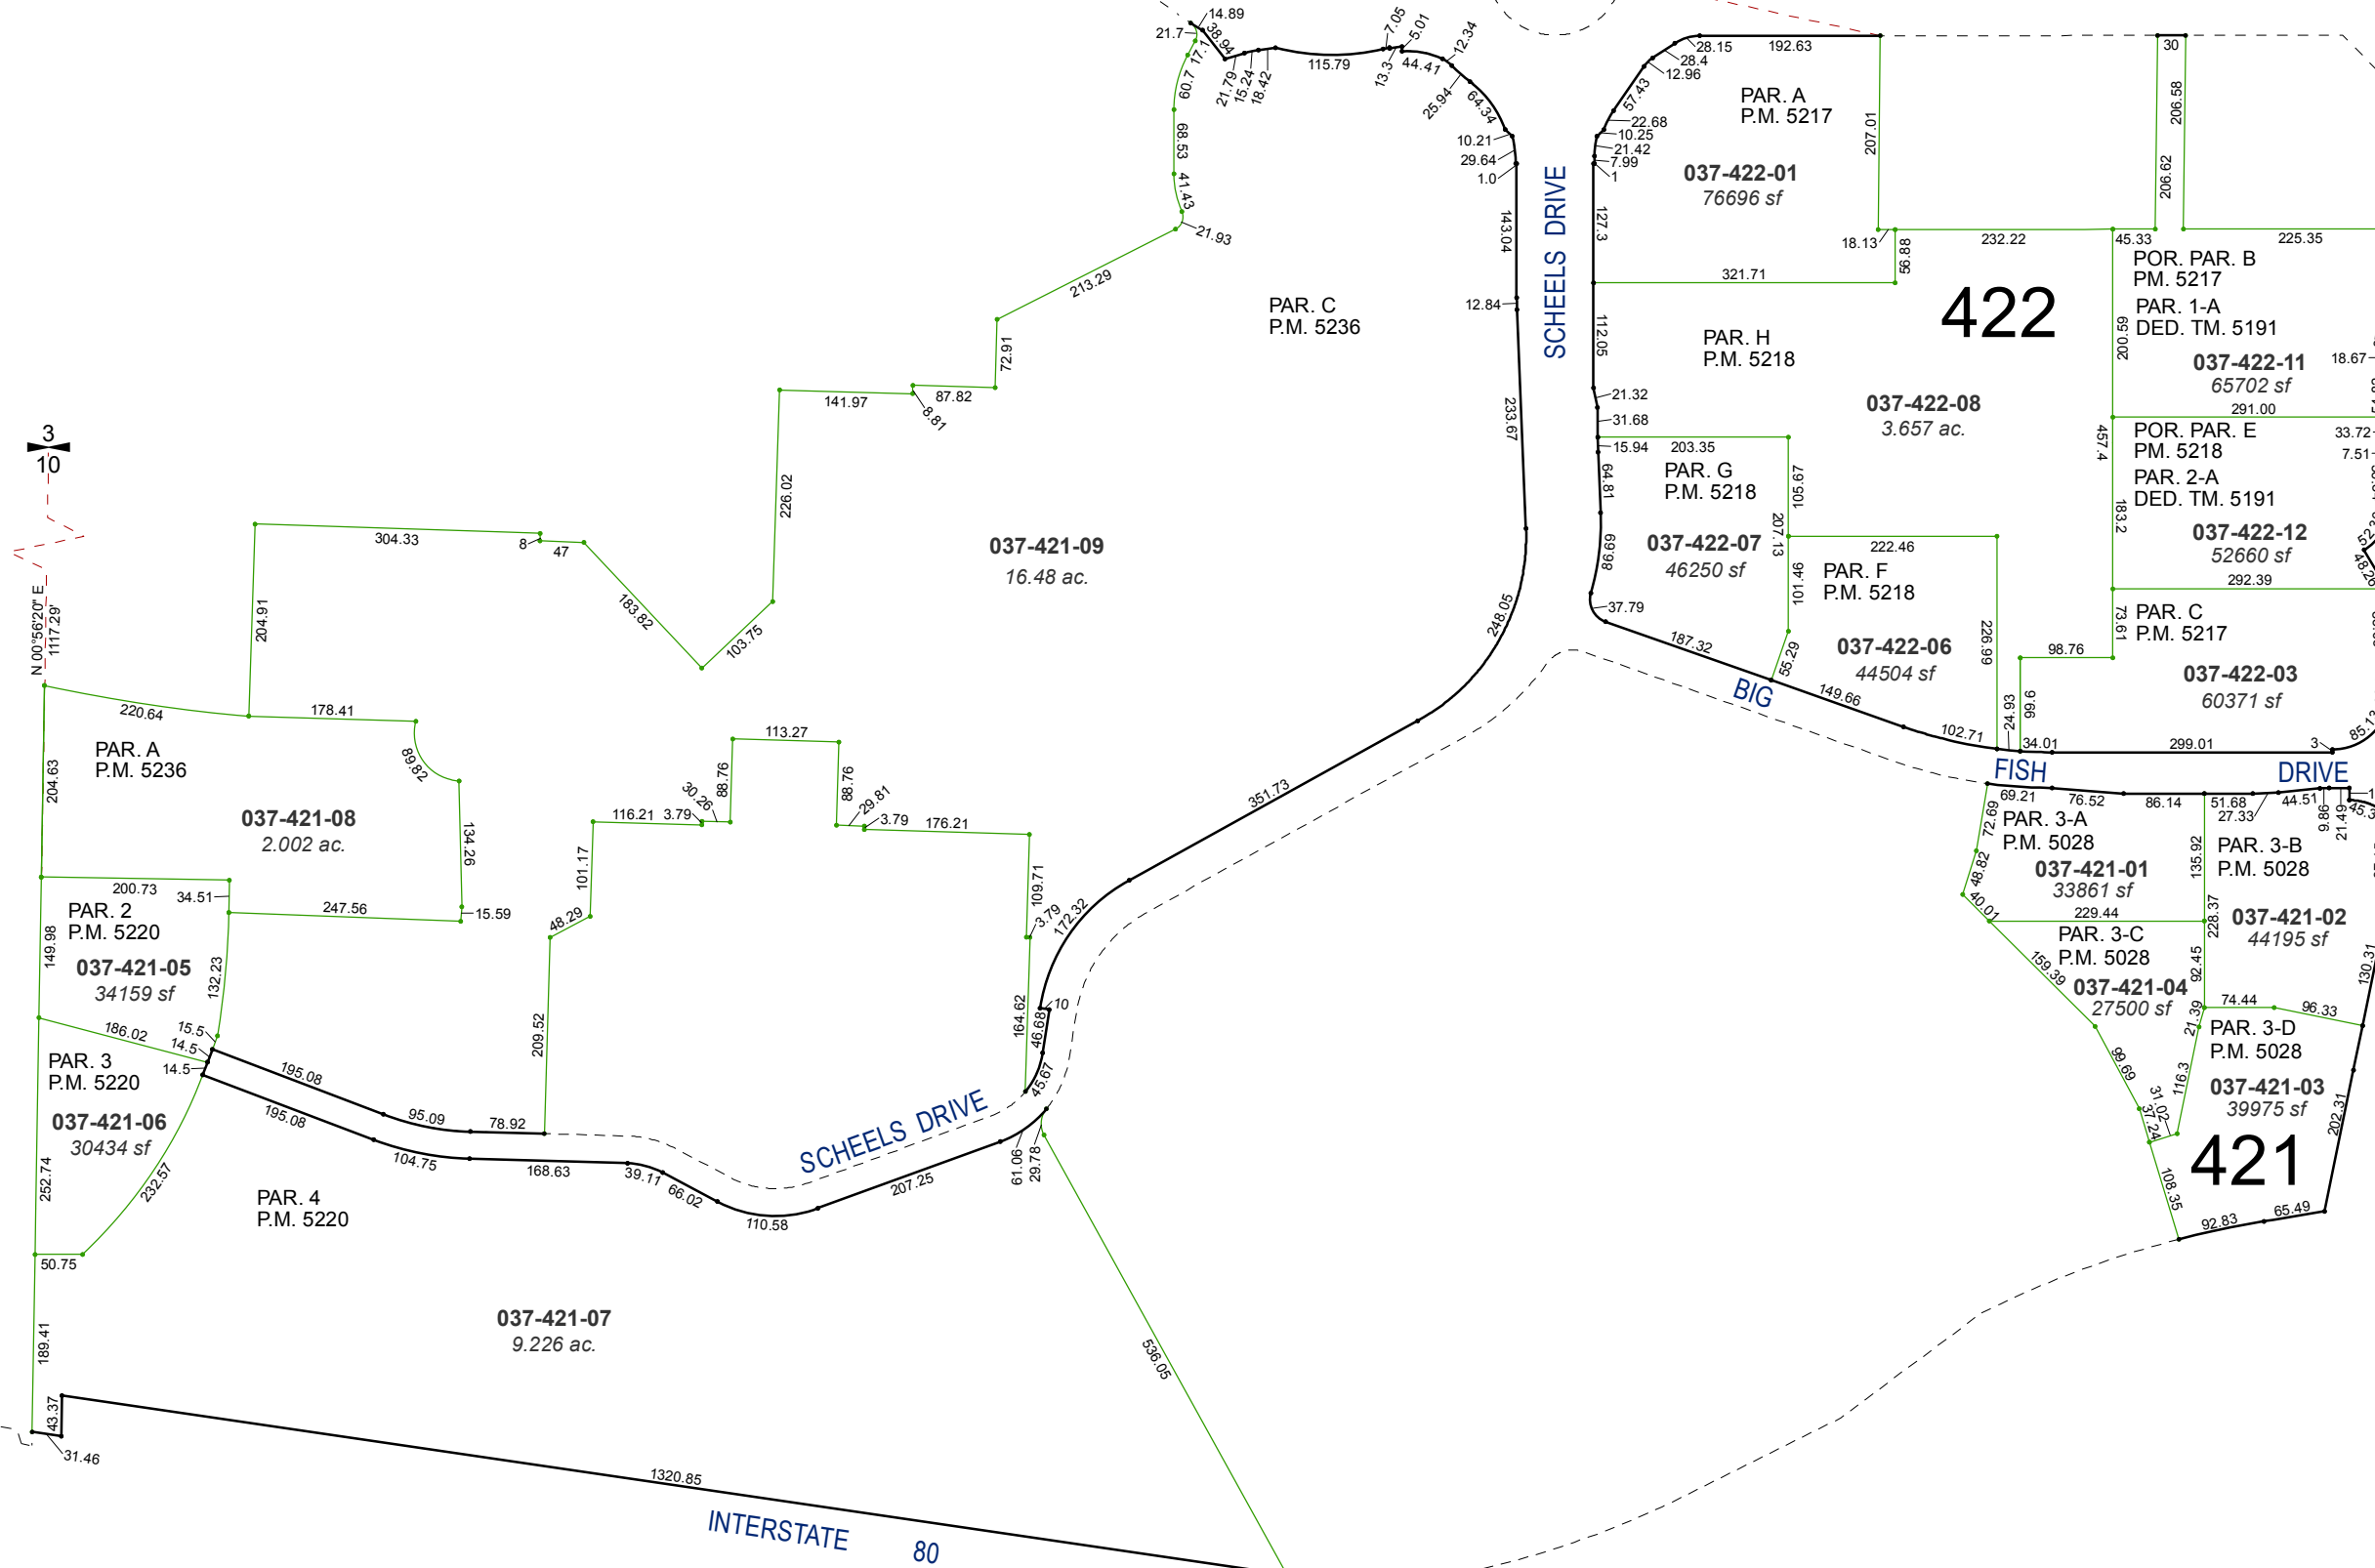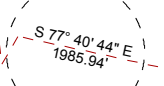

PAR. A
P.M. 5217
037-422-01
76696 sf

POR. PAR. B
PM. 5217
PAR. 1-A
DED. TM. 5191
037-422-11
65702 sf

PAR. H
P.M. 5218
037-422-08
3.657 ac.

POR. PAR. E
PM. 5218
PAR. 2-A
DED. TM. 5191
037-422-12
52660 sf

PAR. G
P.M. 5218
037-422-07
46250 sf

PAR. F
P.M. 5218
037-422-06
44504 sf

PAR. C
P.M. 5217
037-422-03
60371 sf

037-421-09
16.48 ac.

PAR. A
P.M. 5236
037-421-08
2.002 ac.

PAR. 2
P.M. 5220
037-421-05
34159 sf

PAR. 3
P.M. 5220
037-421-06
30434 sf

PAR. 4
P.M. 5220
037-421-07
9.226 ac.

PAR. 3-A
P.M. 5028
037-421-01
33861 sf

PAR. 3-B
P.M. 5028
037-421-02
44195 sf

PAR. 3-C
P.M. 5028
037-421-04
27500 sf

PAR. 3-D
P.M. 5028
037-421-03
39975 sf

421