

(#2876)  
COUNTRY ESTATES UNIT NO. 9

A TOWNHOUSE SUBDIVISION

POR. NW 1/4 SEC. 6, T18N - R20E &  
POR. NE 1/4 SEC. 1 T18N -19E

R19E R20E  
36.31  
1 6


MIRKWOOD LANE

26

COUNTRY

ESTATES

CIRCLE

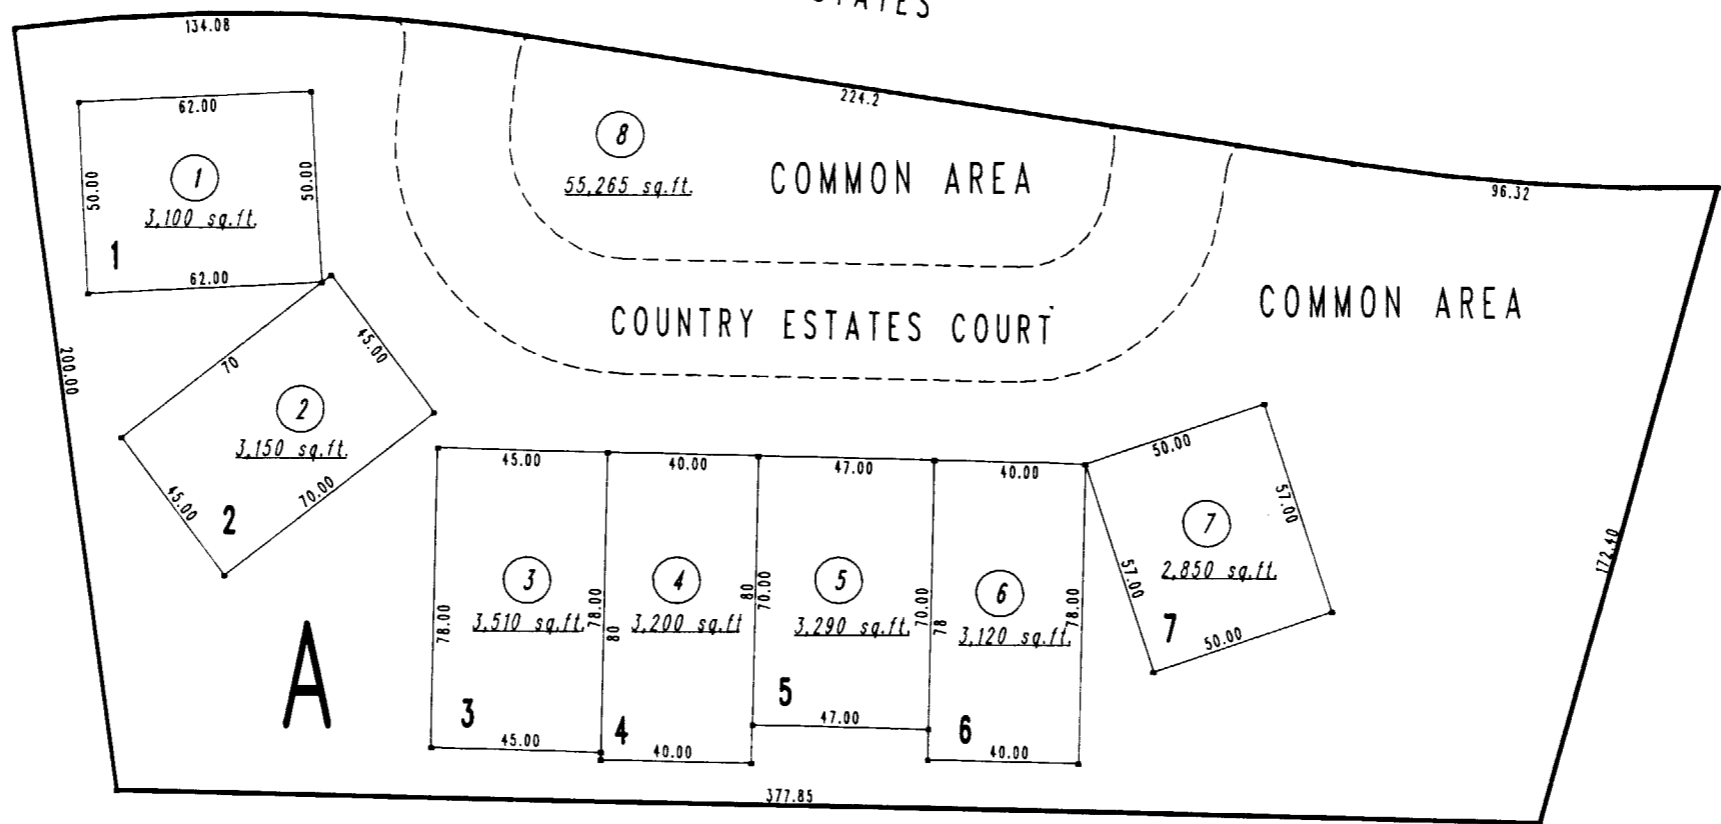

26

19

1" = 50'



NOTE: This map is prepared for the use of the Washoe County Assessor for assessment and illustrative purposes only, it does not represent survey of the premises. No liability is assumed as to the sufficiency or accuracy of the data delineated hereon.

19

Assessor's Map County of Washoe, Nevada  
NOTE - ASSESSOR'S BLOCK NUMBERS SHOWN IN ELLIPSES  
ASSESSOR'S PARCEL NUMBERS SHOWN IN CIRCLES

Drawn by JR & CEB 9/8/92  
Revised \_\_\_\_\_