


MEADOW VISTA DRIVE

HUFFAKER LANE

(# 3574)
CASITAS DE LA SIERRA
PORTION OF SECTION 6
T18N - R20E

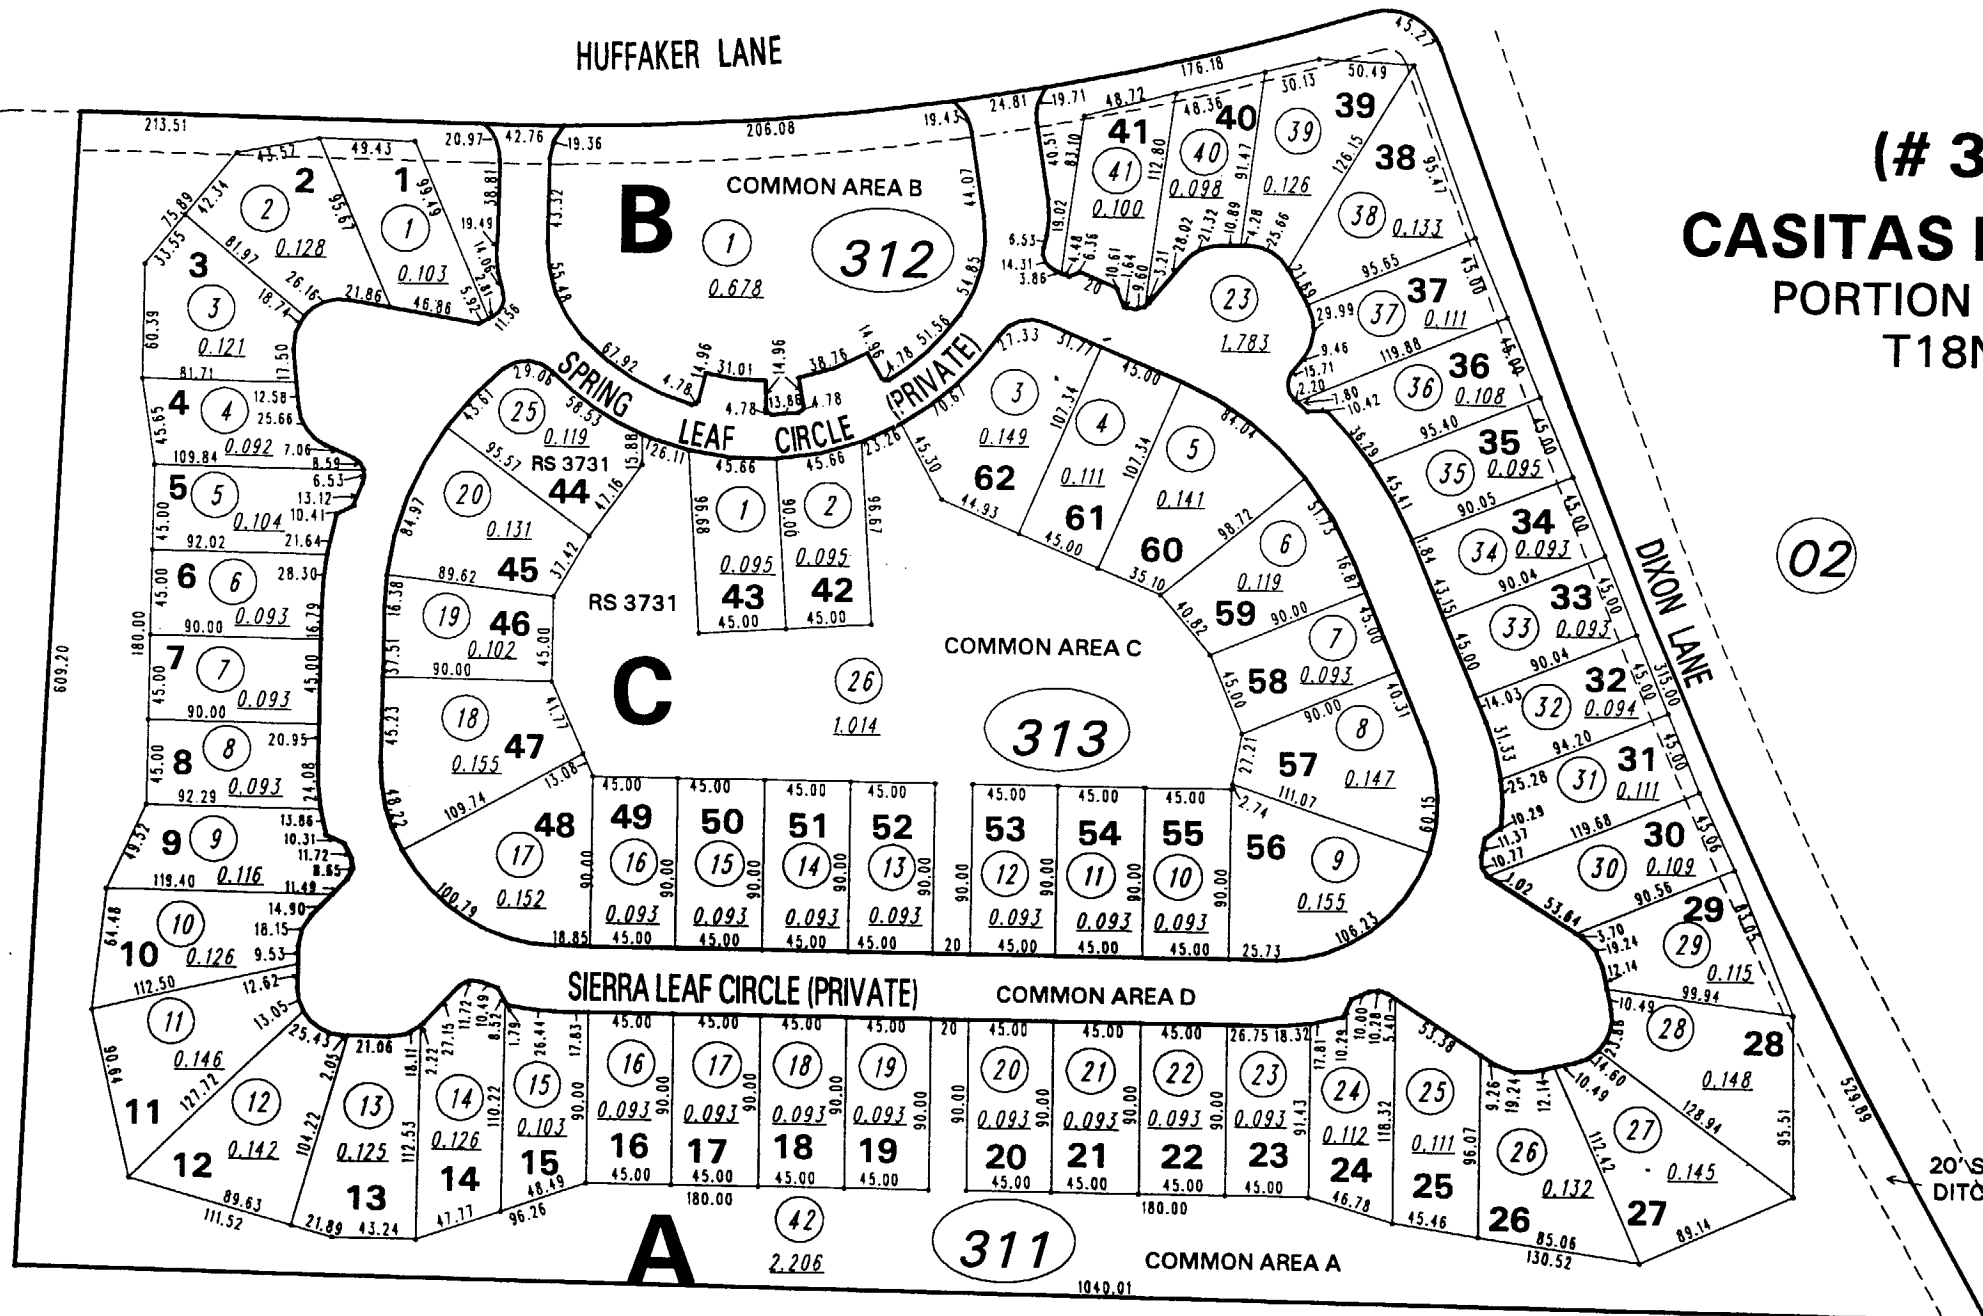


U. S. HIGHWAY 395

DIXON LANE

20' SLOPE AND DITCH EASEMENT

N05-58-13W
2080.74'

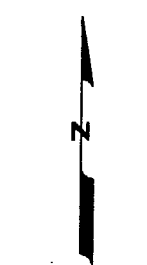

1" = 100'



08

01

02

12

NOTE: This map is prepared for the use of the Washoe County Assessor for assessment and illustrative purposes only. It does not represent a survey of the premises. No liability is assumed as to the sufficiency or the accuracy of the data delineated hereon.

Office of Washoe County Assessor, Nevada - Robert W. McGowan

This area previously shown on 43-02
NOTE:
ASSESSOR'S BLOCK NUMBERS SHOWN IN ELLIPSES
ASSESSOR'S PARCEL NUMBERS SHOWN IN CIRCLES

Drawn by	<u>DSR</u>	<u>08/07/98</u>
Revised	<u>KS</u>	<u>2/28/00</u>