

(#160)
FLANIGAN TOWNSITE
 PORTION OF THE NW 1/4 OF SEC. 31
 T27N - R19E


Assessor's Map Number

074-32



STATE OF NEVADA
WASHOE COUNTY
ASSESSOR'S OFFICE

Joshua G. Wilson, Assessor

1001 East Ninth Street
 Building D
 Reno, Nevada 89512
 (775) 328-2231

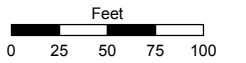

1 inch = 100 feet

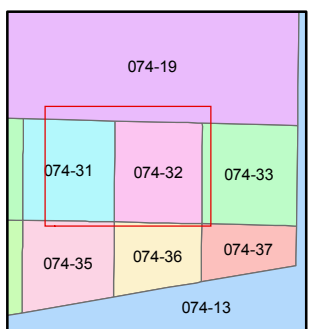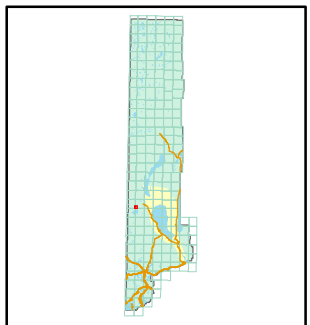


created by: TWT 1/3/2011

last updated: _____

area previously shown on map(s)

NOTE: This map was prepared for the use of the Washoe County Assessor for assessment and illustrative purposes only. It does not represent a survey of the premises. No liability is assumed as to the sufficiency or accuracy of the data delineated hereon.

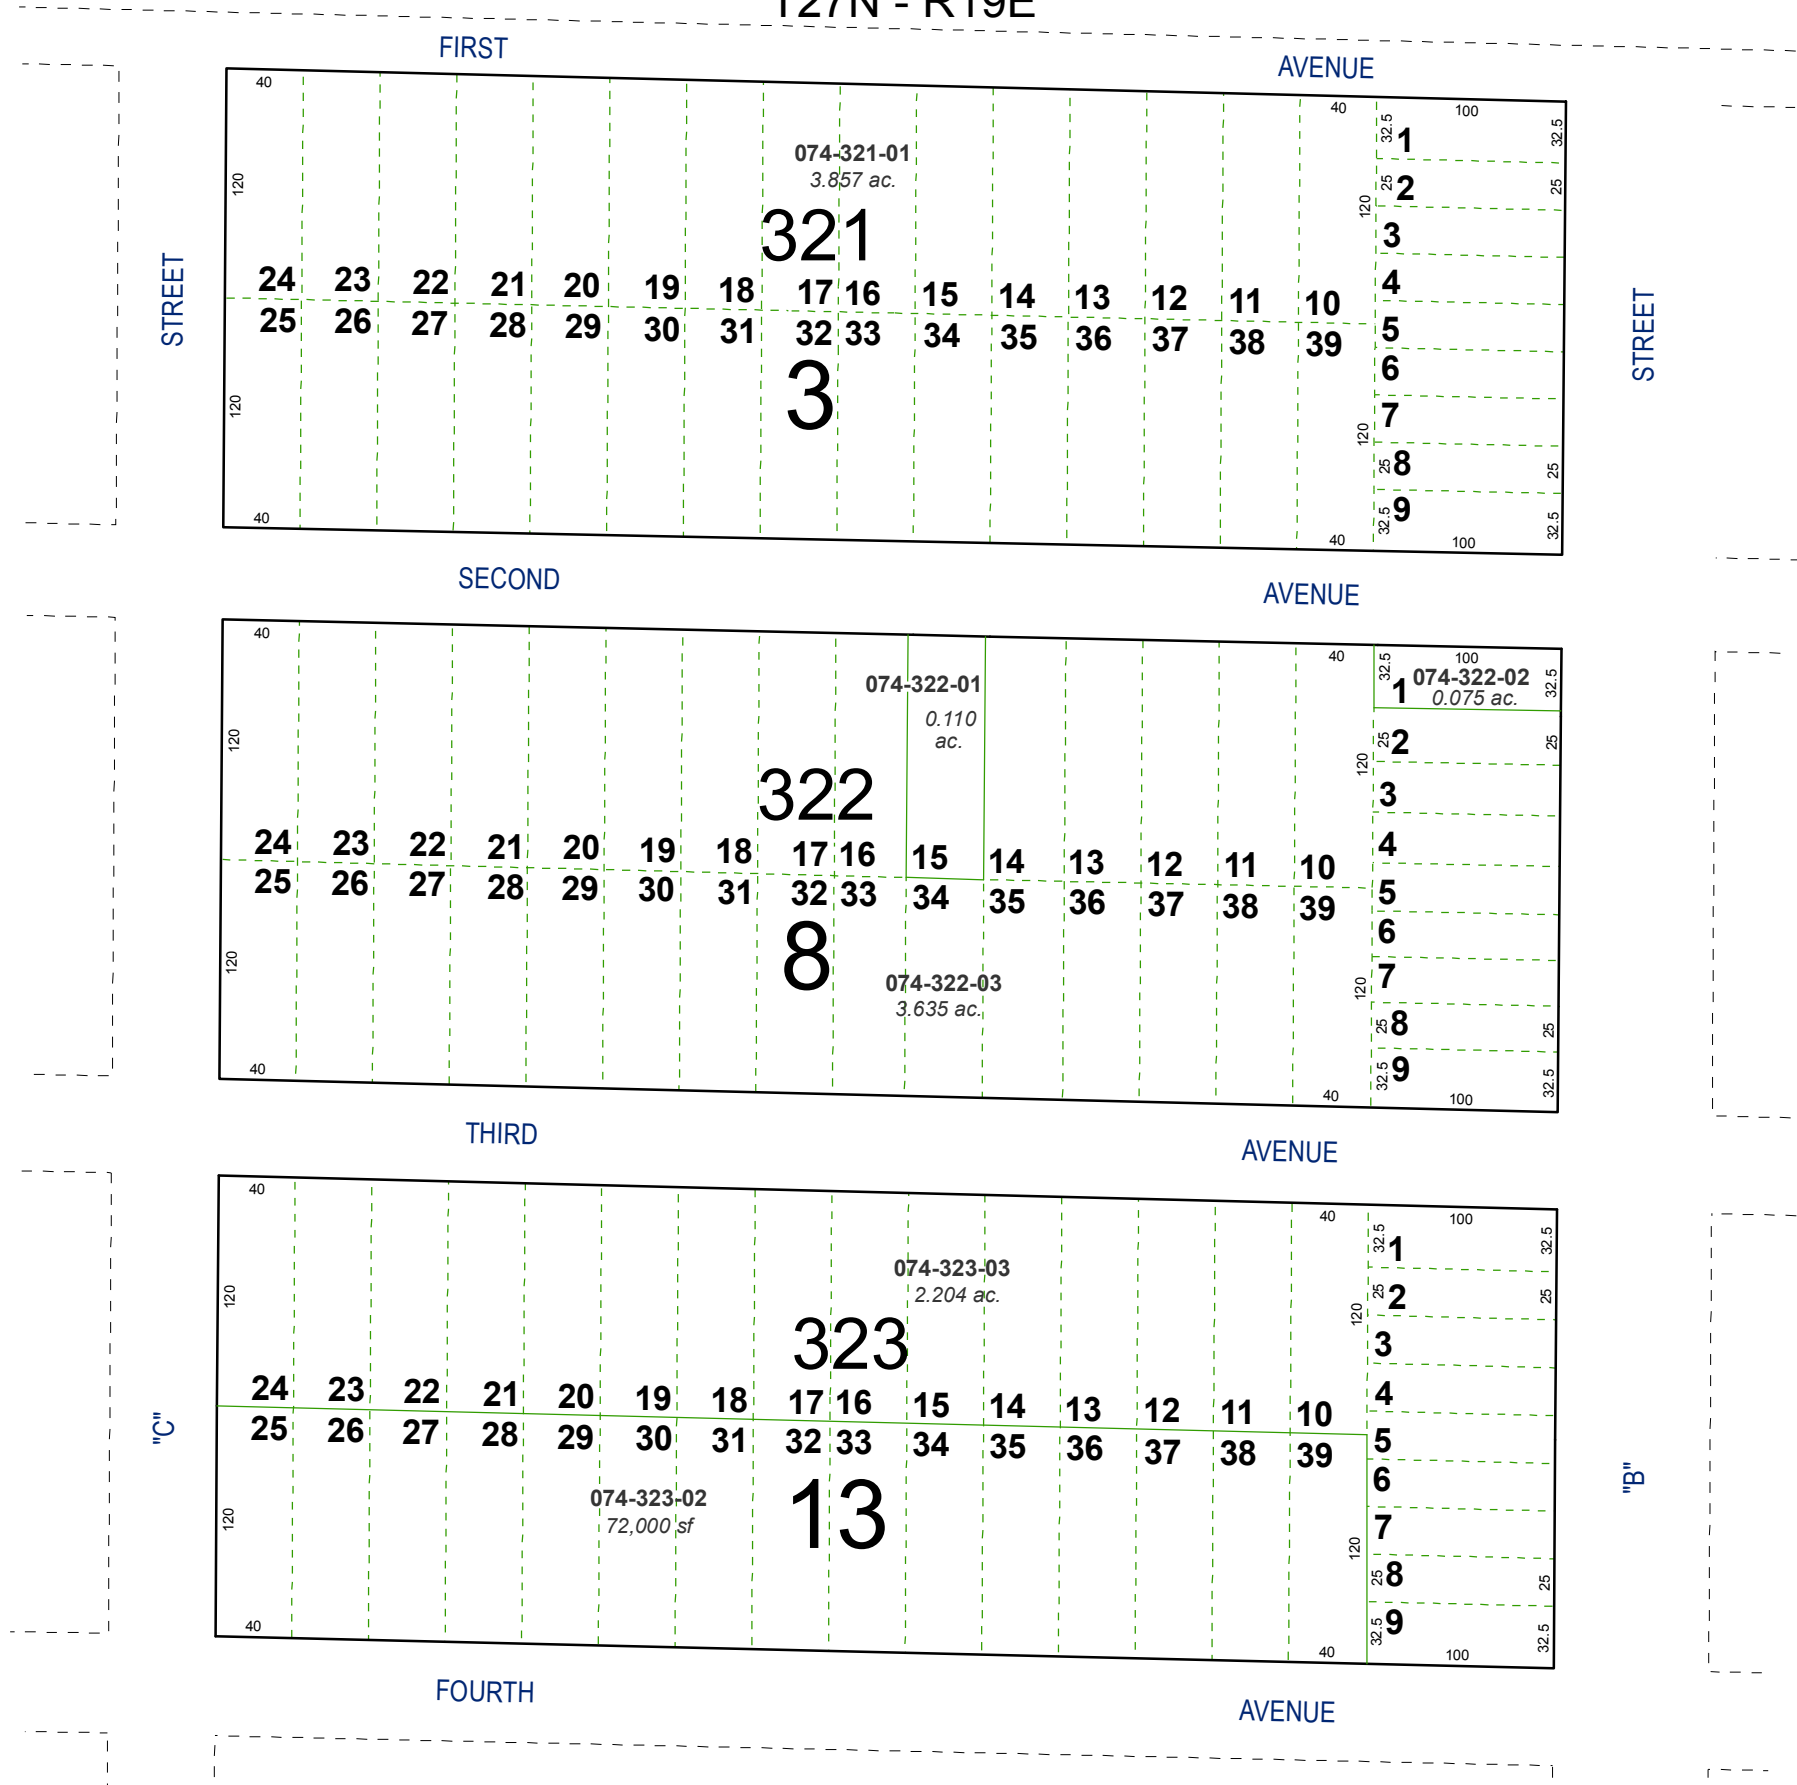

"C"

"B"

"C"

"B"