
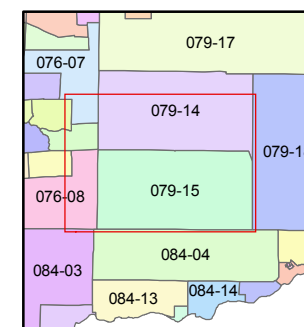


1 inch = 2,640 feet

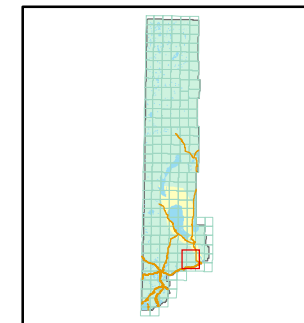

created by: TWT 3/10/2011

last updated: _____


area previously shown on map(s) _____

NOTE: This map was prepared for the use of the Washoe County Assessor for assessment and illustrative purposes only. It does not represent a survey of the premises. No liability is assumed as to the sufficiency or accuracy of the data delineated hereon.

PATENTED MINING CLAIMS

- | | |
|---|---|
| 079-150-14 1951 - M.S. CABIN NO. 2 | 079-150-36 PAT. NO. 592380, LOT 28 SUNDAY EVENING |
| 079-150-16 M.S. 2748 - NO. 2 MINE | 079-150-37 PAT. NO. 592380, LOT 26 GOLDEN FLEECE |
| 079-150-30 PAT. NO. 592380, LOT 22 CLIPPER MINE | 079-150-38 M.S. 4325 STANDARD |
| 079-150-31 PAT. NO. 592380, LOT 23 WILLIAMS GRAVEL | 079-150-39 M.S. 2575 BLACK HORSE |
| 079-150-32 PAT. NO. 592380, LOT 30 GULCH GRAVEL NO. 1 | 079-150-40 M.S. 2575 NOLON |
| 079-150-33 PAT. NO. 592380, LOT 31 GULCH GRAVEL NO. 2 | 079-150-41 M.S. 2591 ALICE |
| 079-150-34 PAT. NO. 592380, LOT 17 GULCH GRAVEL NO. 3 | 079-150-42 M.S. 2591 MATTIE B. |
| 079-150-35 PAT. NO. 592380, LOT 25 SUNDAY EVENING | |

SOUTH 1/2 OF TOWNSHIP 21 NORTH - RANGE 23 EAST

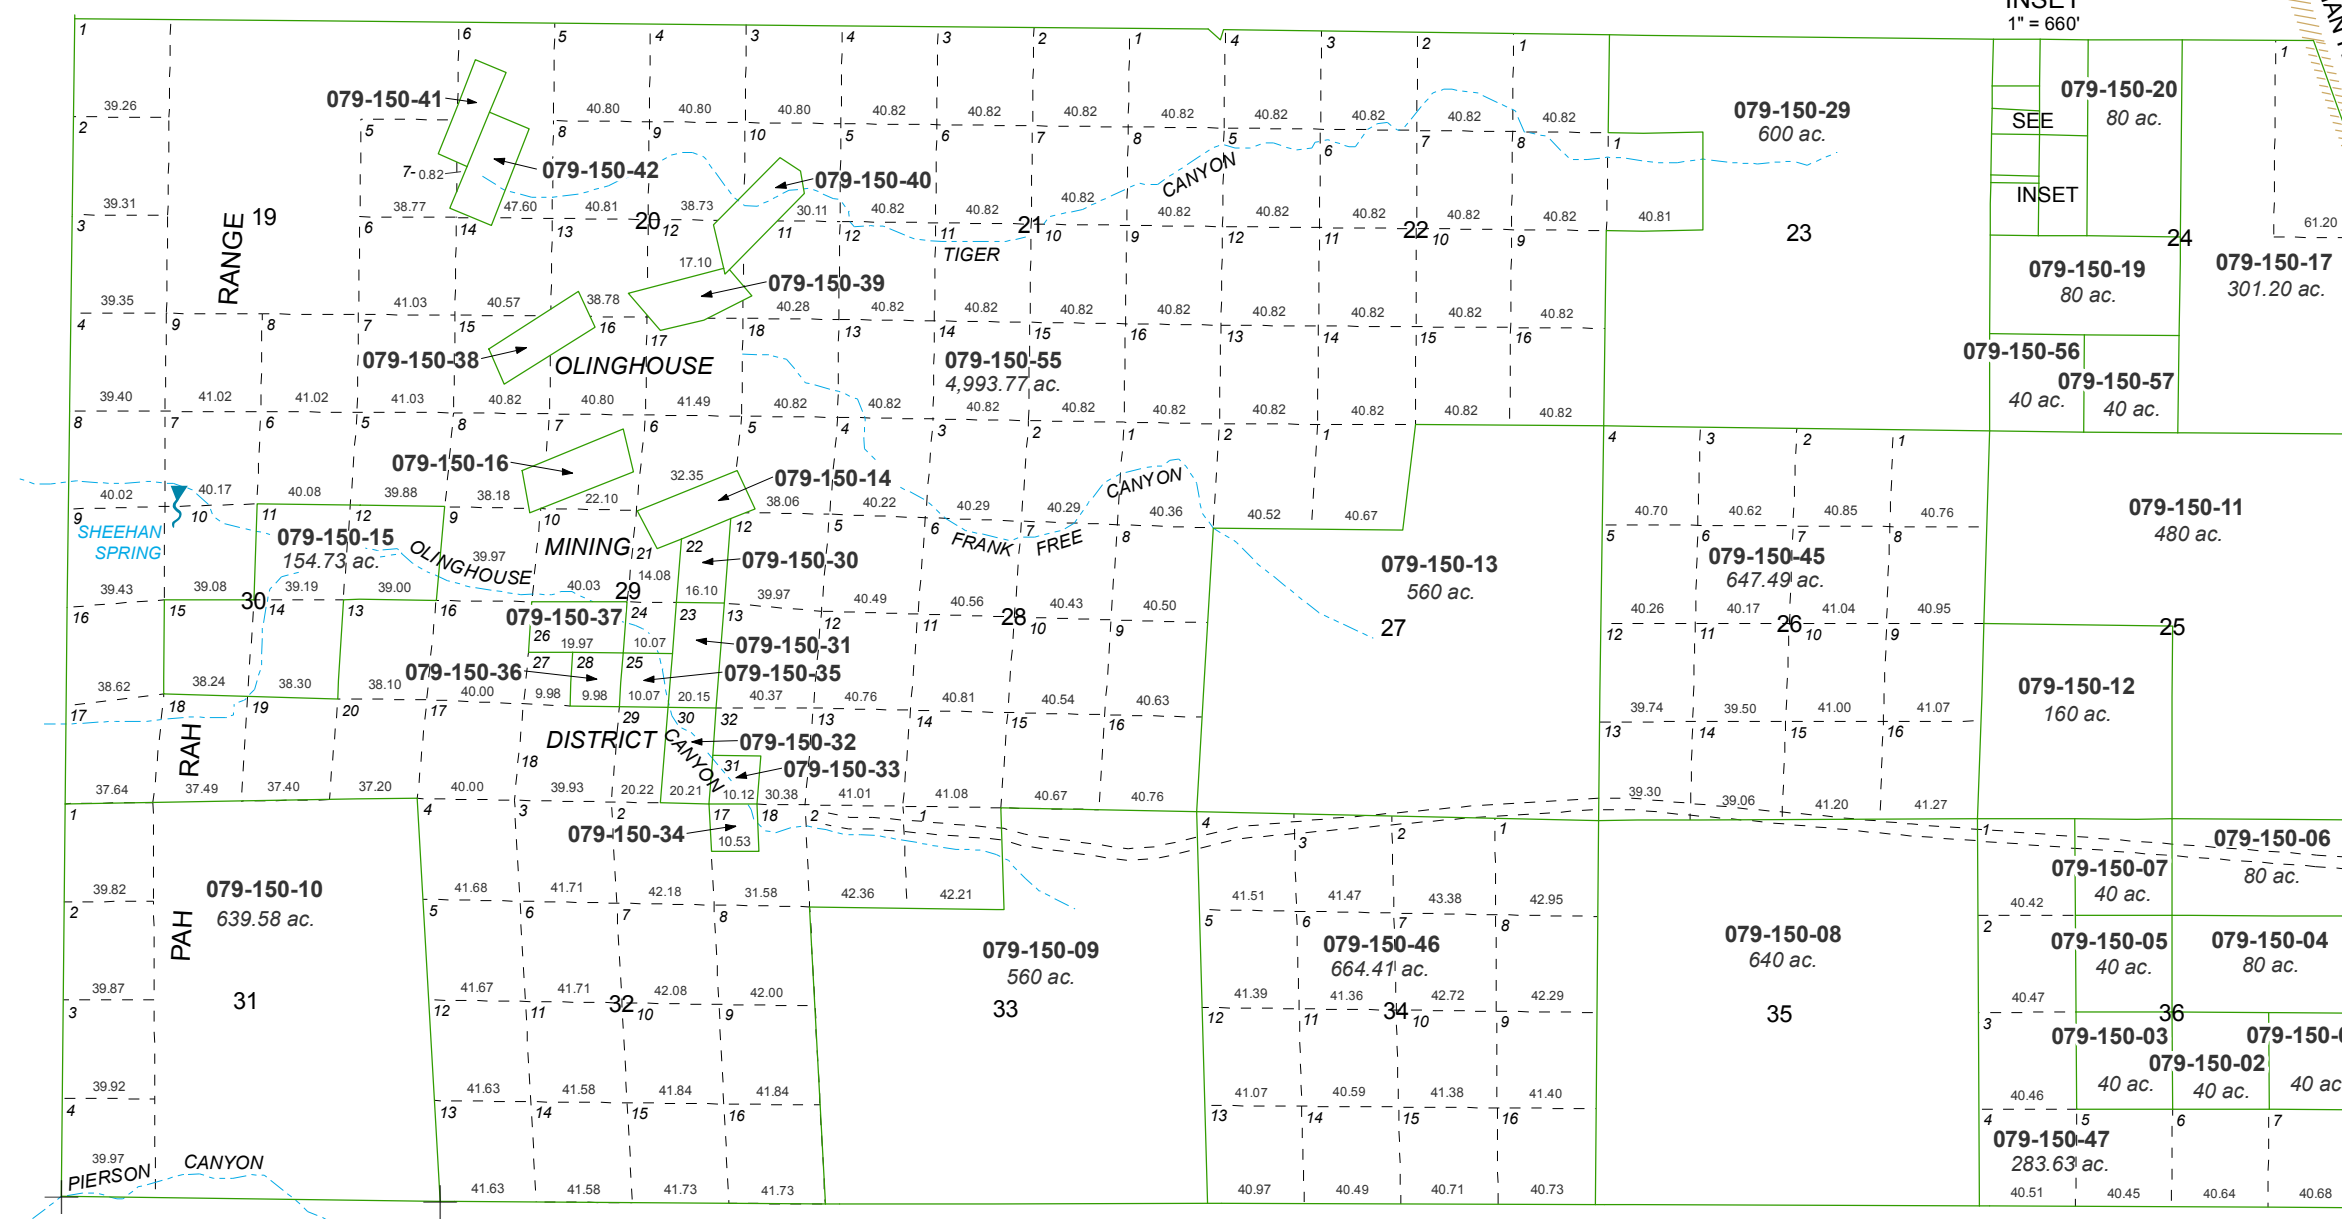

079-150-28 10 ac.	079-150-22 20 ac.
079-150-27 5 ac.	
079-150-26 5 ac.	
079-150-25 7.5 ac.	079-150-21 20 ac.
079-150-24 2.5 ac.	
079-150-23 10 ac.	

INSET
1" = 660'

PYRAMID LAKE
INDIAN RESERVATION