


SECTION 16 & PORTION OF SECTION 15  
T22N - R19E

**RED ROCK ESTATES**  
MAP OF DIVISION INTO  
LARGE PARCELS #33

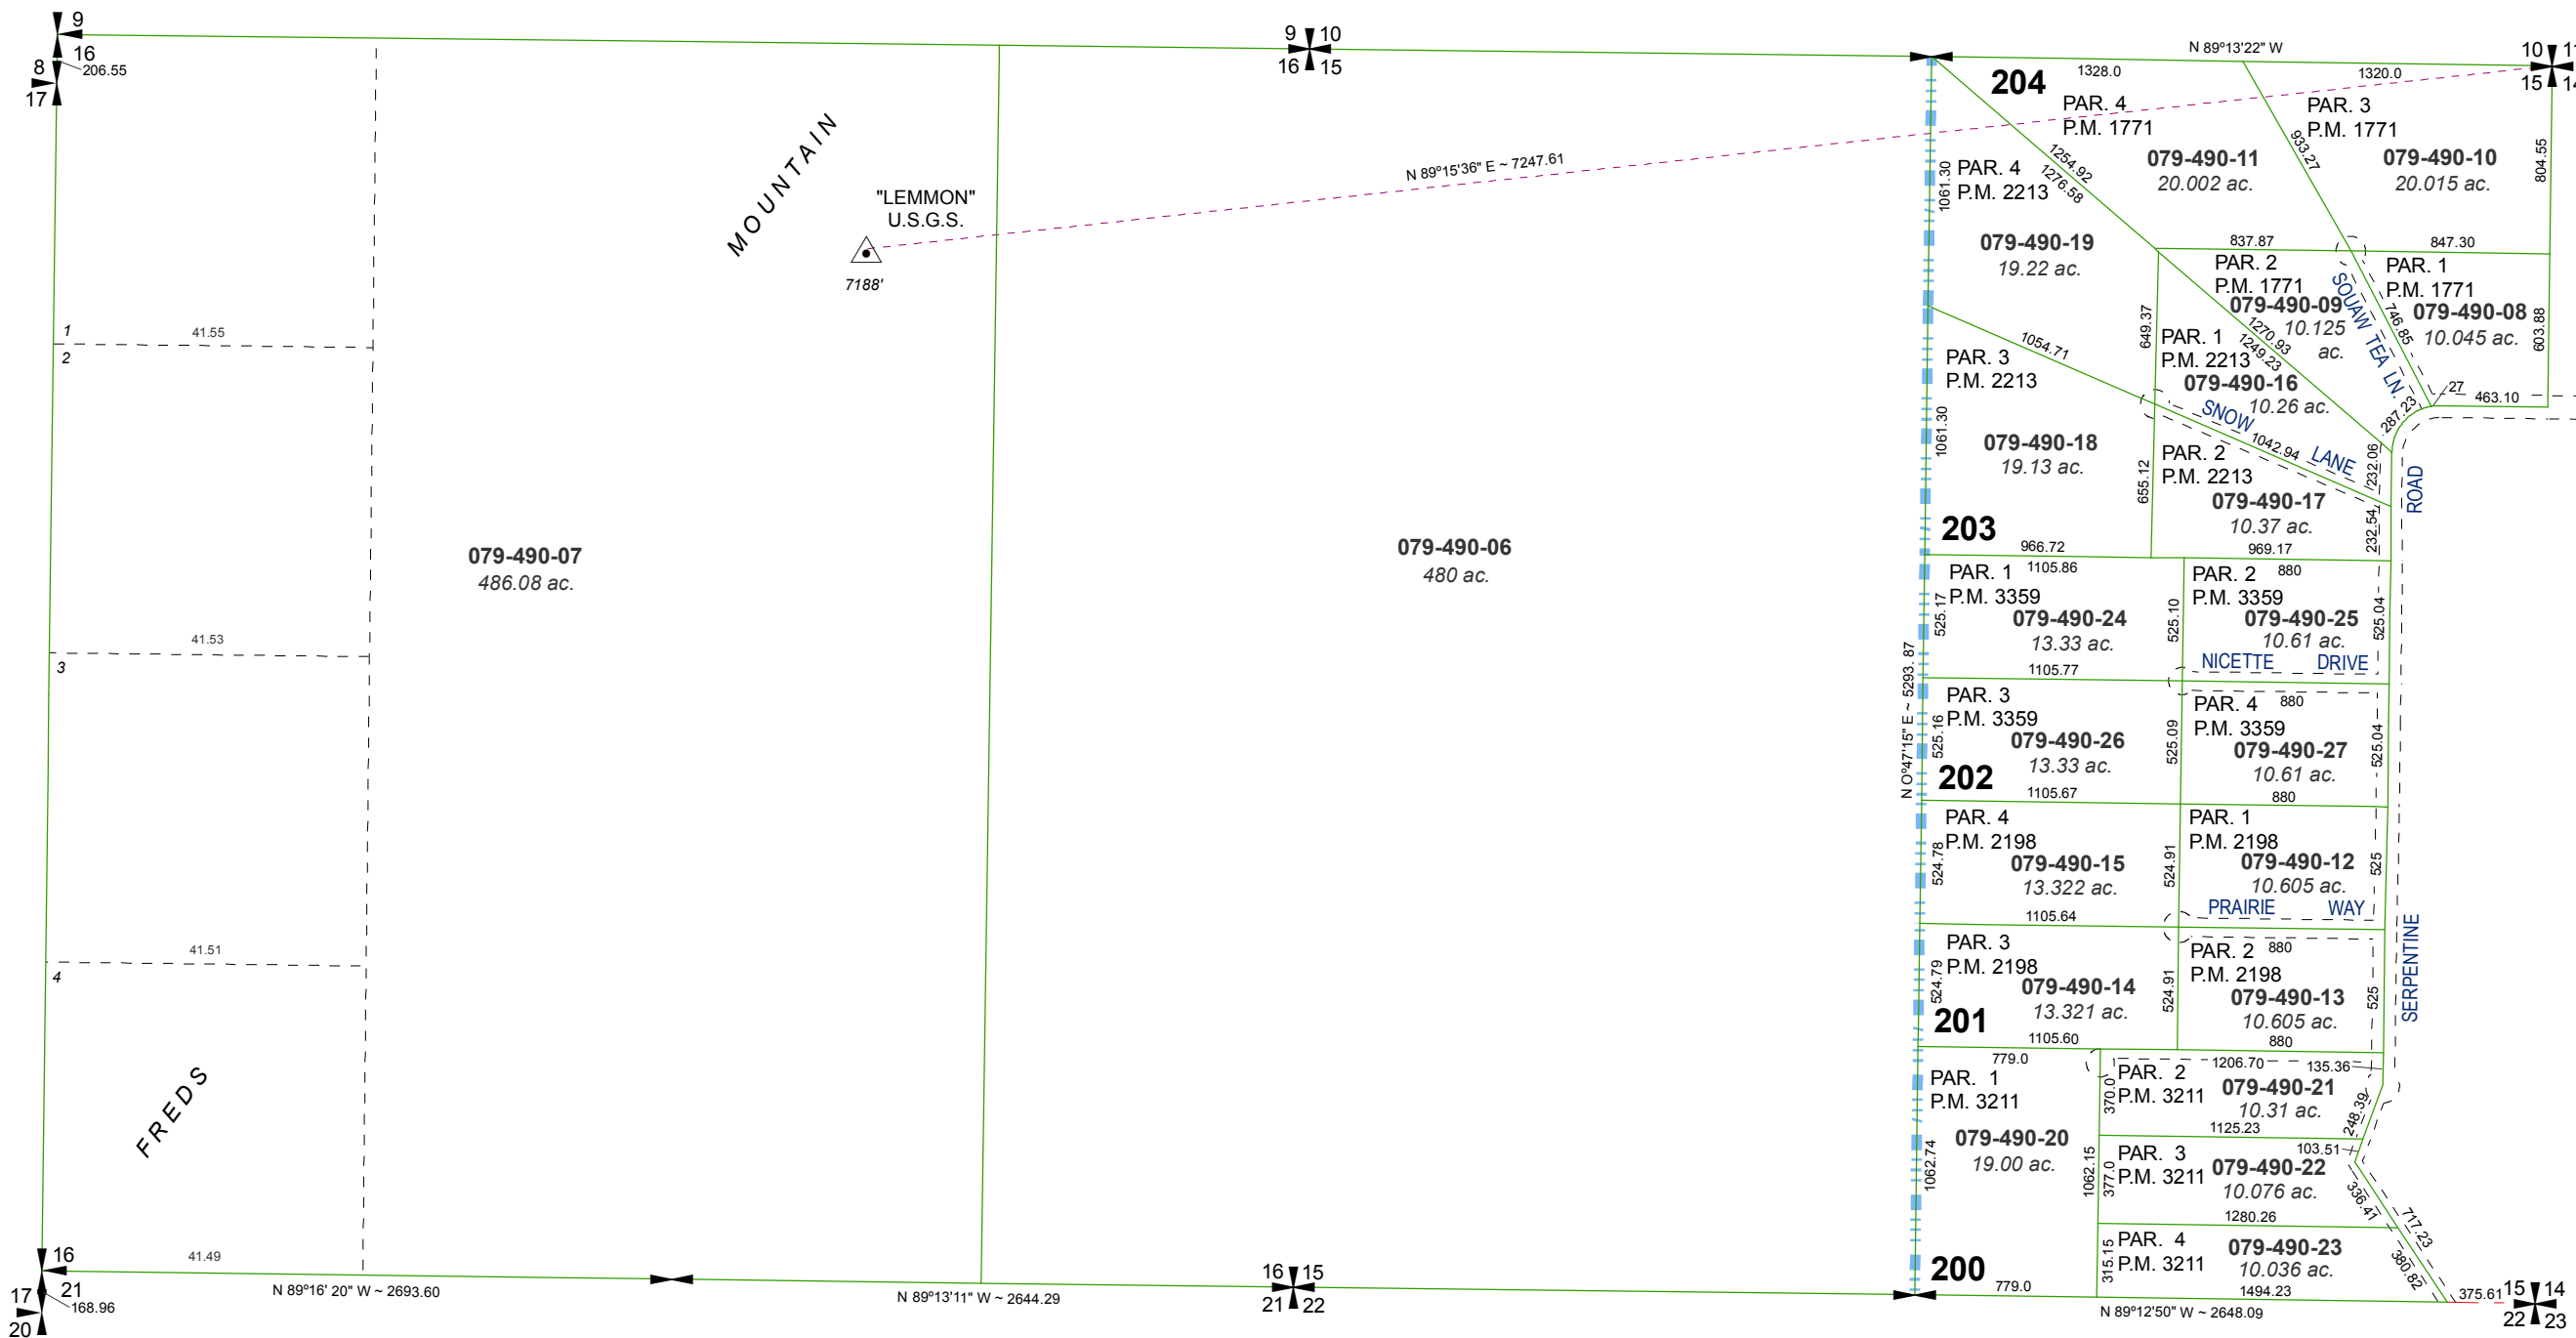


Assessor's Map Number

**079-49**



STATE OF NEVADA  
**WASHOE COUNTY**  
ASSESSOR'S OFFICE

Joshua G. Wilson, Assessor

1001 East Ninth Street  
Building D  
Reno, Nevada 89512  
(775) 328-2231

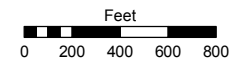

1 inch = 800 feet

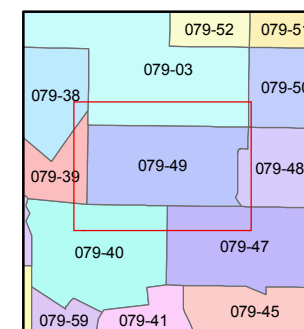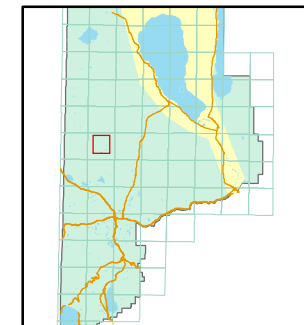

created by: TWT 3/21/2011

last updated: \_\_\_\_\_

area previously shown on map(s)  
\_\_\_\_\_

NOTE: This map was prepared for the use of the Washoe County Assessor for assessment and illustrative purposes only. It does not represent a survey of the premises. No liability is assumed as to the sufficiency or accuracy of the data delineated hereon.