

(#4185)
PEEK PARCEL UNIT 1, PHASE 1
 PORTION OF S 1/2 OF SECTION 33
 T21N - R19E

080-77

080-76

80-02


80-76

080-84

080-83


080-83

BOOK 86

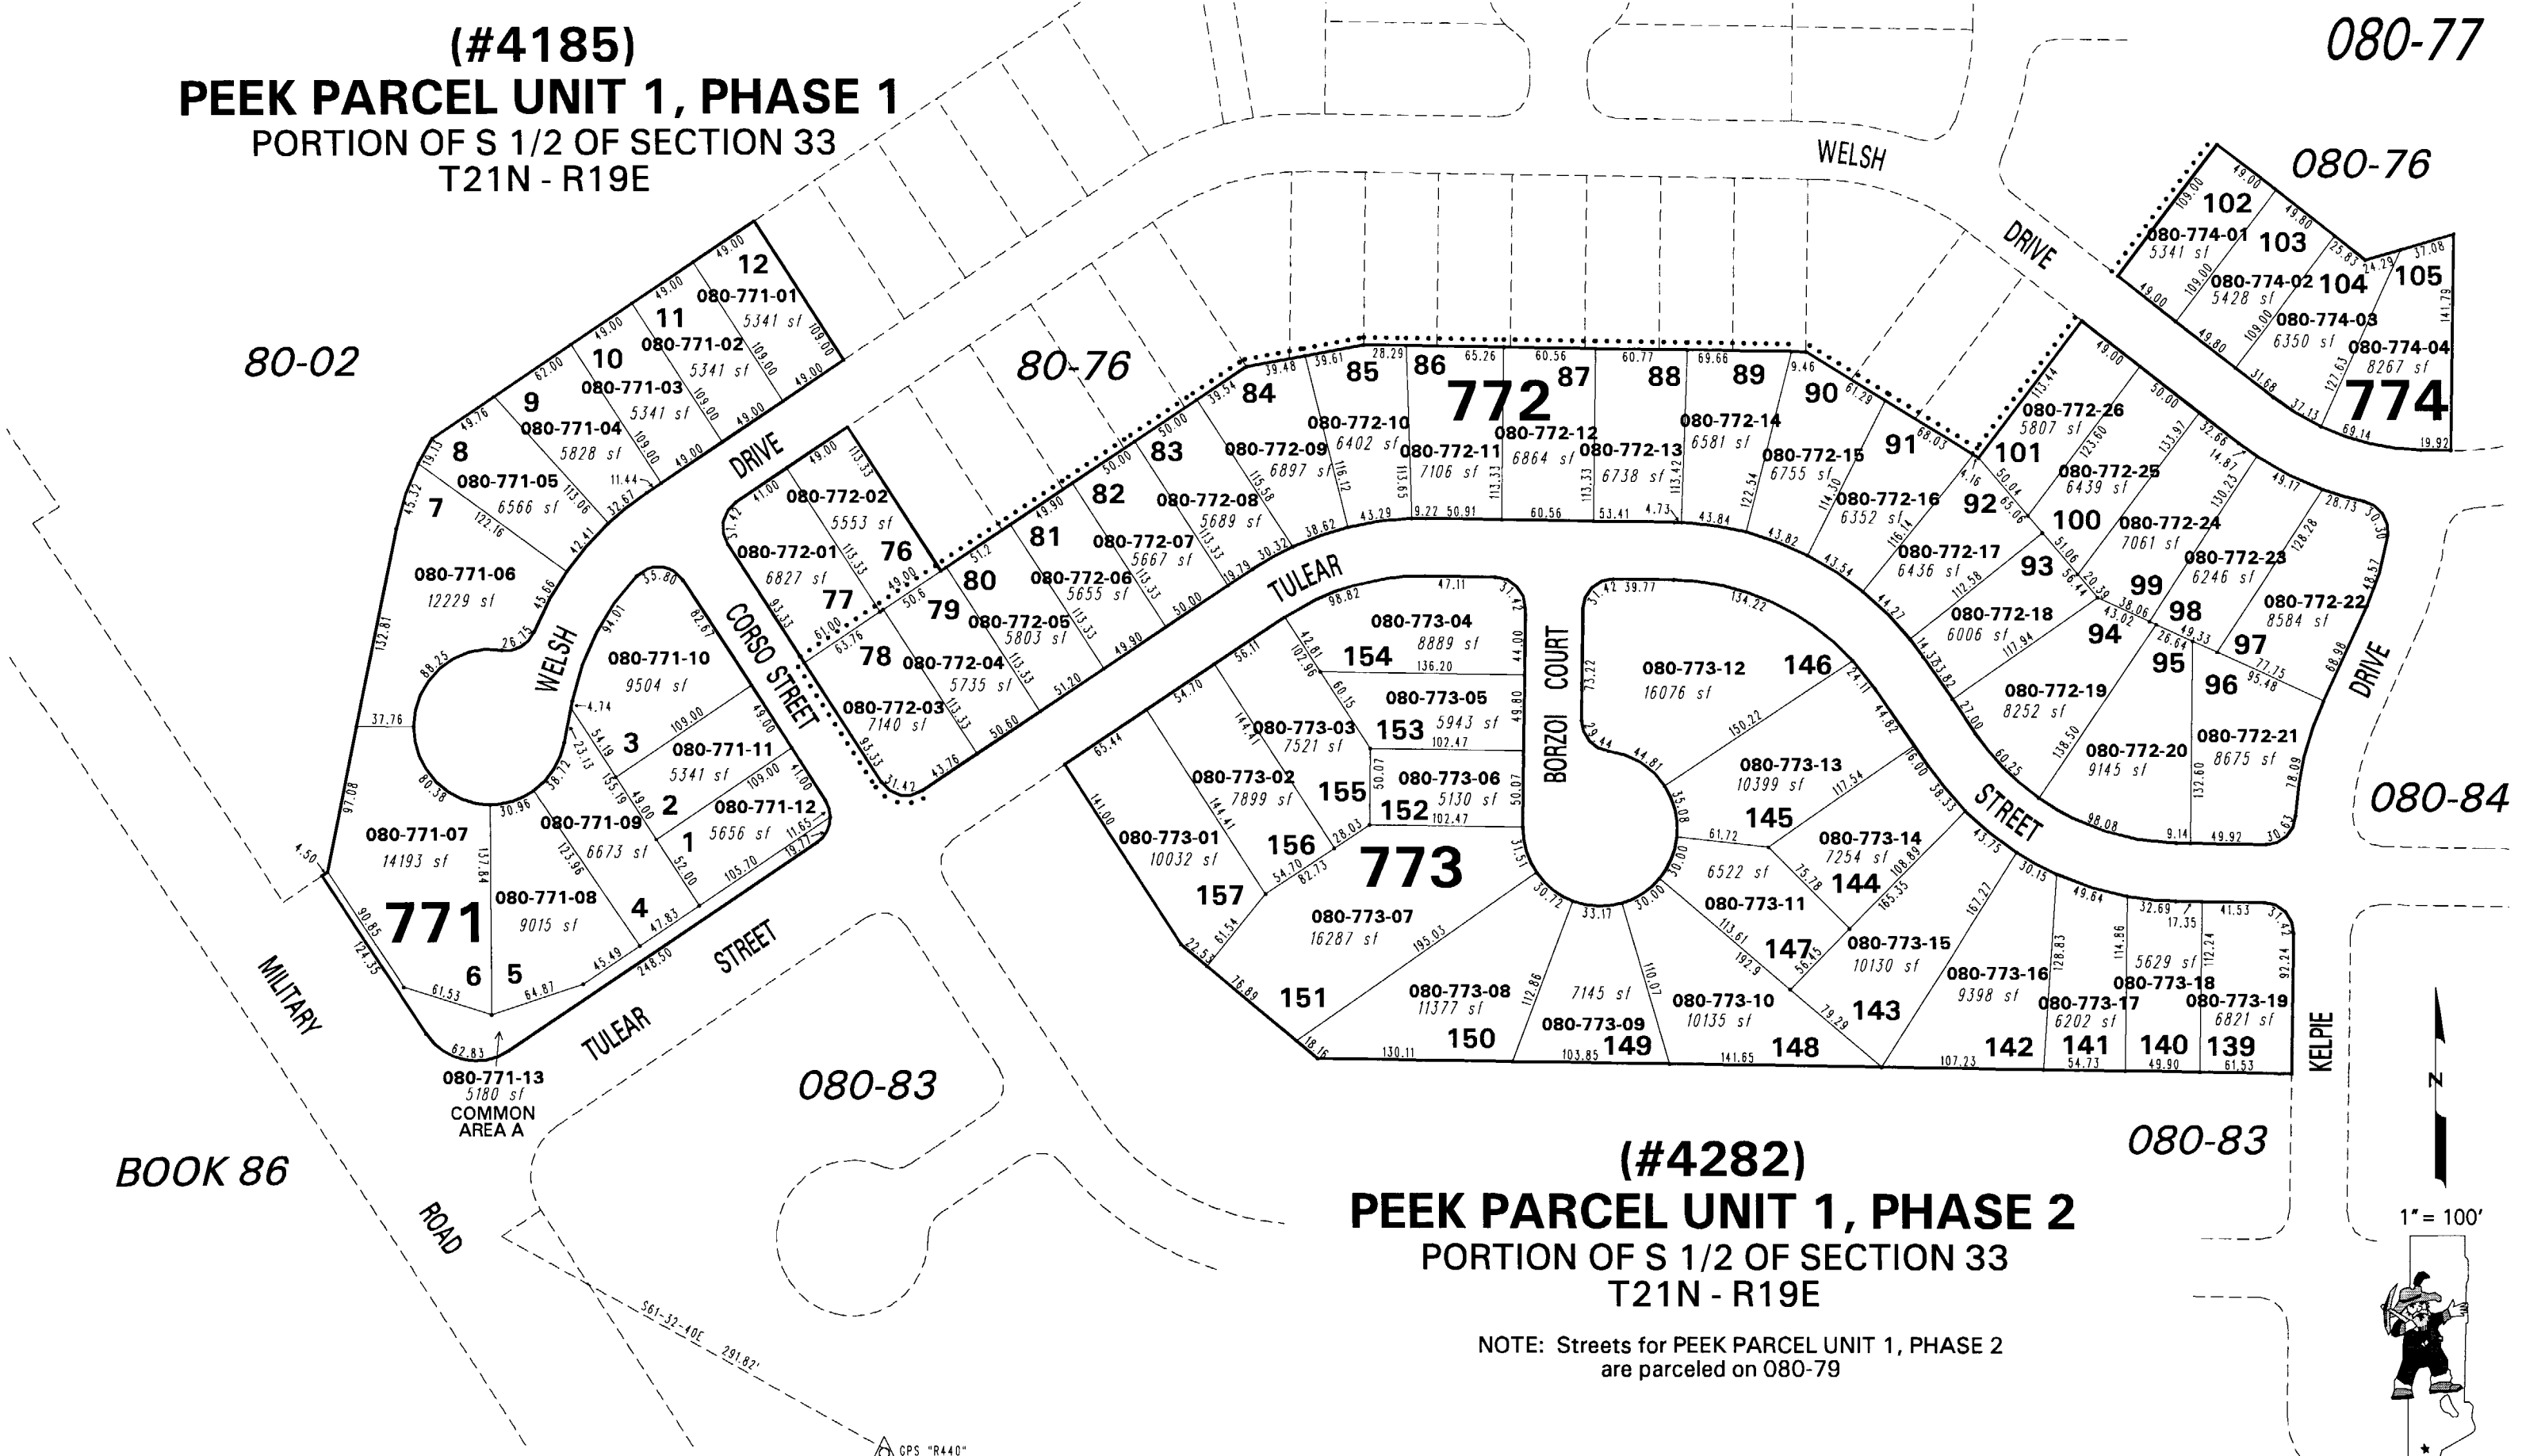

(#4282)
PEEK PARCEL UNIT 1, PHASE 2
 PORTION OF S 1/2 OF SECTION 33
 T21N - R19E

NOTE: Streets for PEEK PARCEL UNIT 1, PHASE 2 are parceled on 080-79

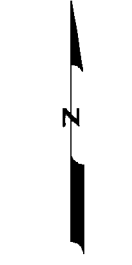

1" = 100'



NOTE: This map is prepared for the use of the Washoe County Assessor for assessment and illustrative purposes only. It does not represent a survey of the premises. No liability is assumed as to the sufficiency or the accuracy of the data delineated hereon.

Office of Washoe County Assessor, Nevada - Joshua G. Wilson

This area previously shown on 80-02

NOTE: Areas of parcels which are less than 2 acres are shown in square feet.

Drawn by	KSB 04/14/03
Revised	PK 8/23/04 PK 1/27/05
	CFB 5/30/2007