


(#4282)
PEEK PARCEL UNIT 1, PHASE 2
PORTION OF S 1/2 OF SECTION 33
T21N - R19E

(#4465)
PEEK PARCEL UNIT 1, PHASE 4
SE 1/4 OF SEC. 33
T21N - R19E

568-04

568-04

BOOK 086

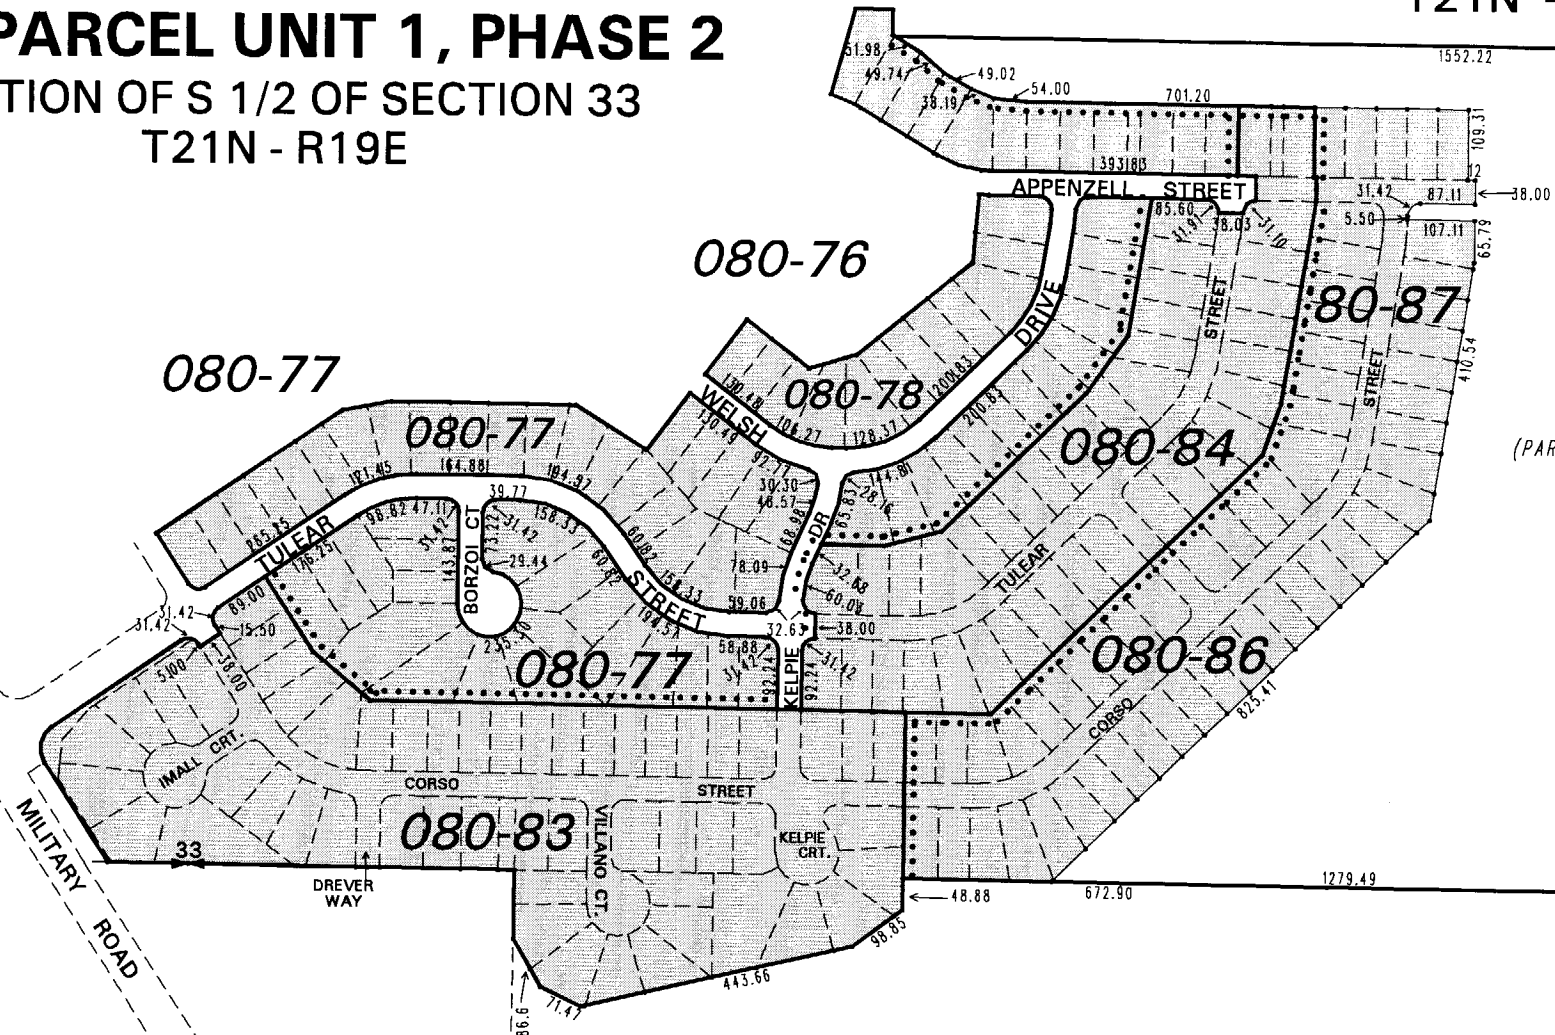


COMMON AREA A
(PART OF SUB. TM 4465)
080-790-07
25.996 ac.

080-19

552-25

(#4371)
PEEK PARCEL UNIT 1, PHASE 3
POR. OF THE S1/2 OF SEC. 33
T21N - R19E
PORTION OF SEC. 4
T20N - R19E

LEMMON DRIVE

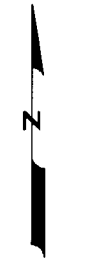

1" = 300'



NOTE: This map is prepared for the use of the Washoe County Assessor for assessment and illustrative purposes only. It does not represent a survey of the premises. No liability is assumed as to the sufficiency or the accuracy of the data delineated hereon.

Office of Washoe County Assessor, Nevada - Robert W. McGowan

This area previously shown on 080-02, 080-18, 552-25

NOTE: Areas of parcels which are less than 2 acres are shown in square feet.

Drawn by	CFB 12/28/2003
Revised	PK 8/19/04* PK 1/27/05
	PK 5/06/05 PK 6/16/06 JL 10/16/06